

**SANITARY SEWER PLANS FOR
THE WATERFRONT RESIDENTIAL ADD.**


LINE 1

SHEET TITLE
468-84422
PROJECT NUMBER

DESIGN BY
DFL
DRAWN BY
DMU
CHECKED BY
GJA

ISSUED
November 2007
REVISED

SHEET NO.
6 of 20

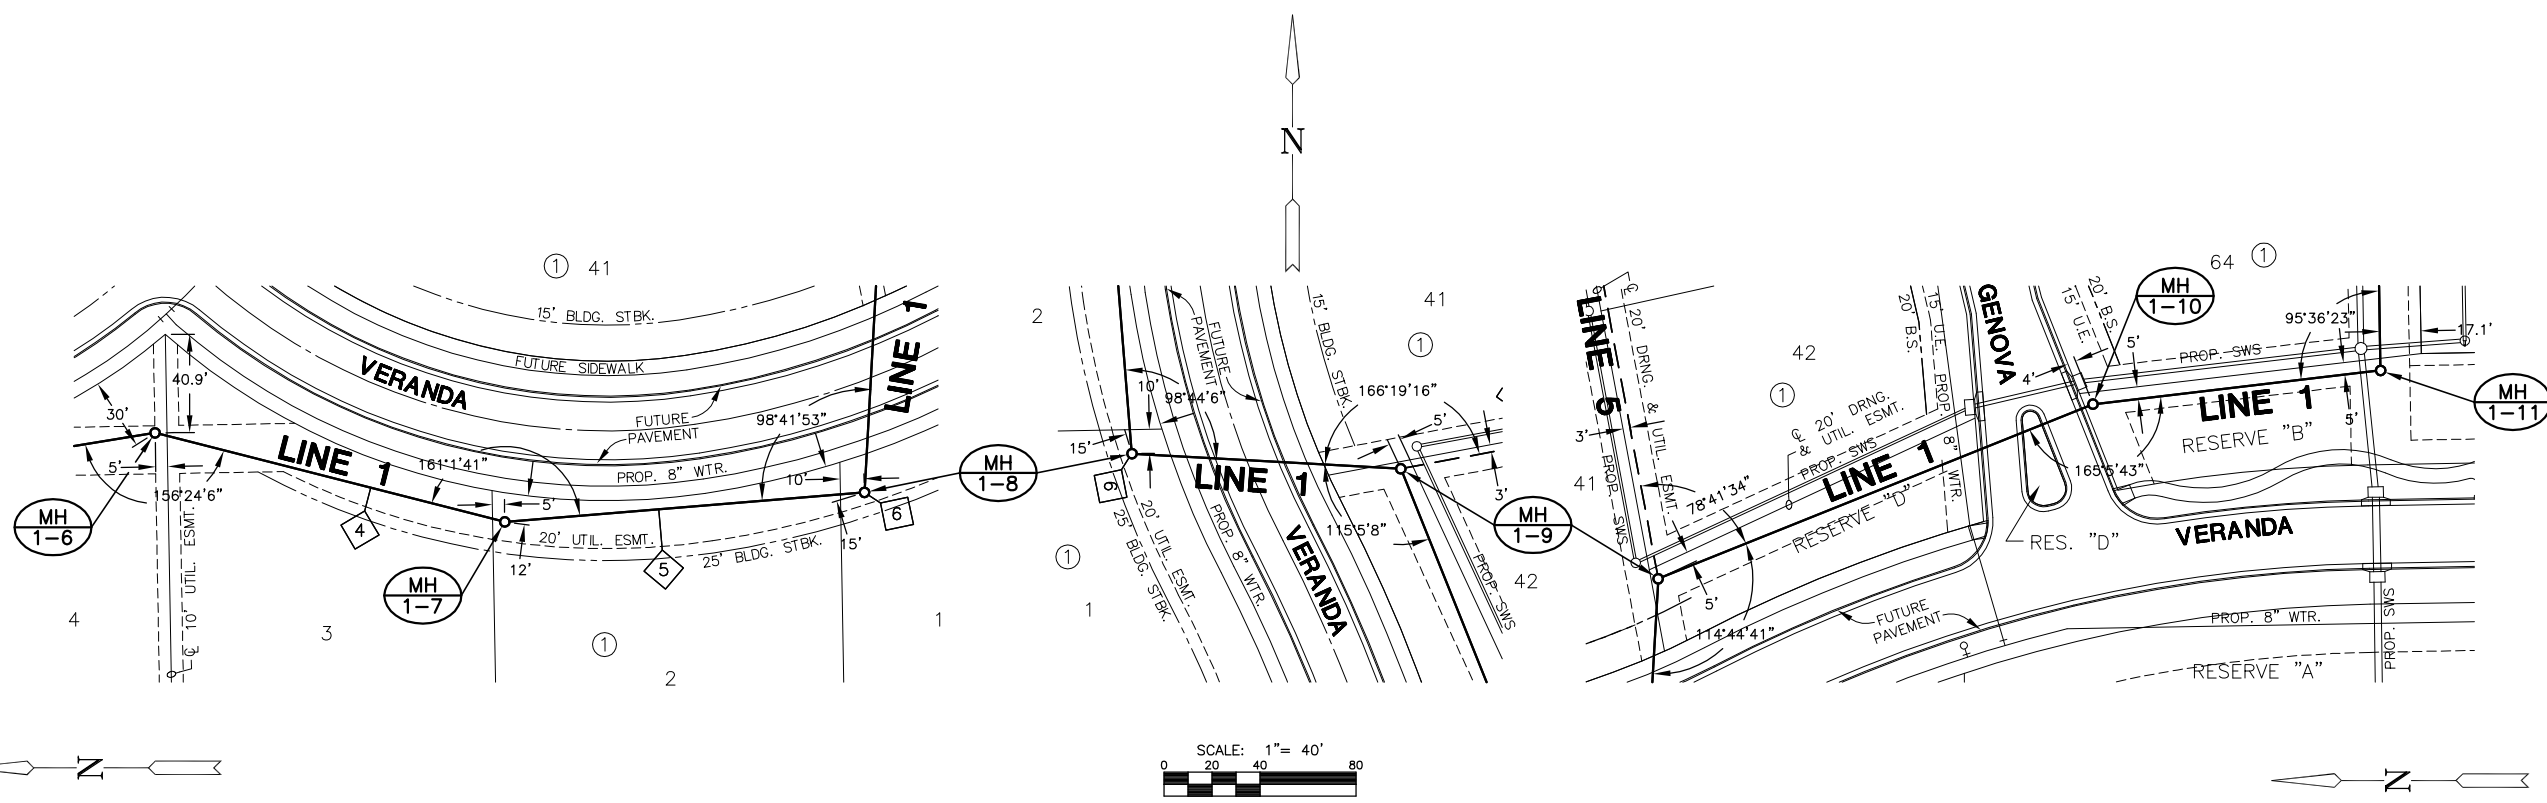

NOTE:
TRENCHES TO BE BACKFILLED WITH SAND AND FLUSHED
WHEN SEWER LINE RUNS ALONG FRONT OF LOTS.
(LINE 1, STA. 20+62.3 TO STA. 24+83.1)

