

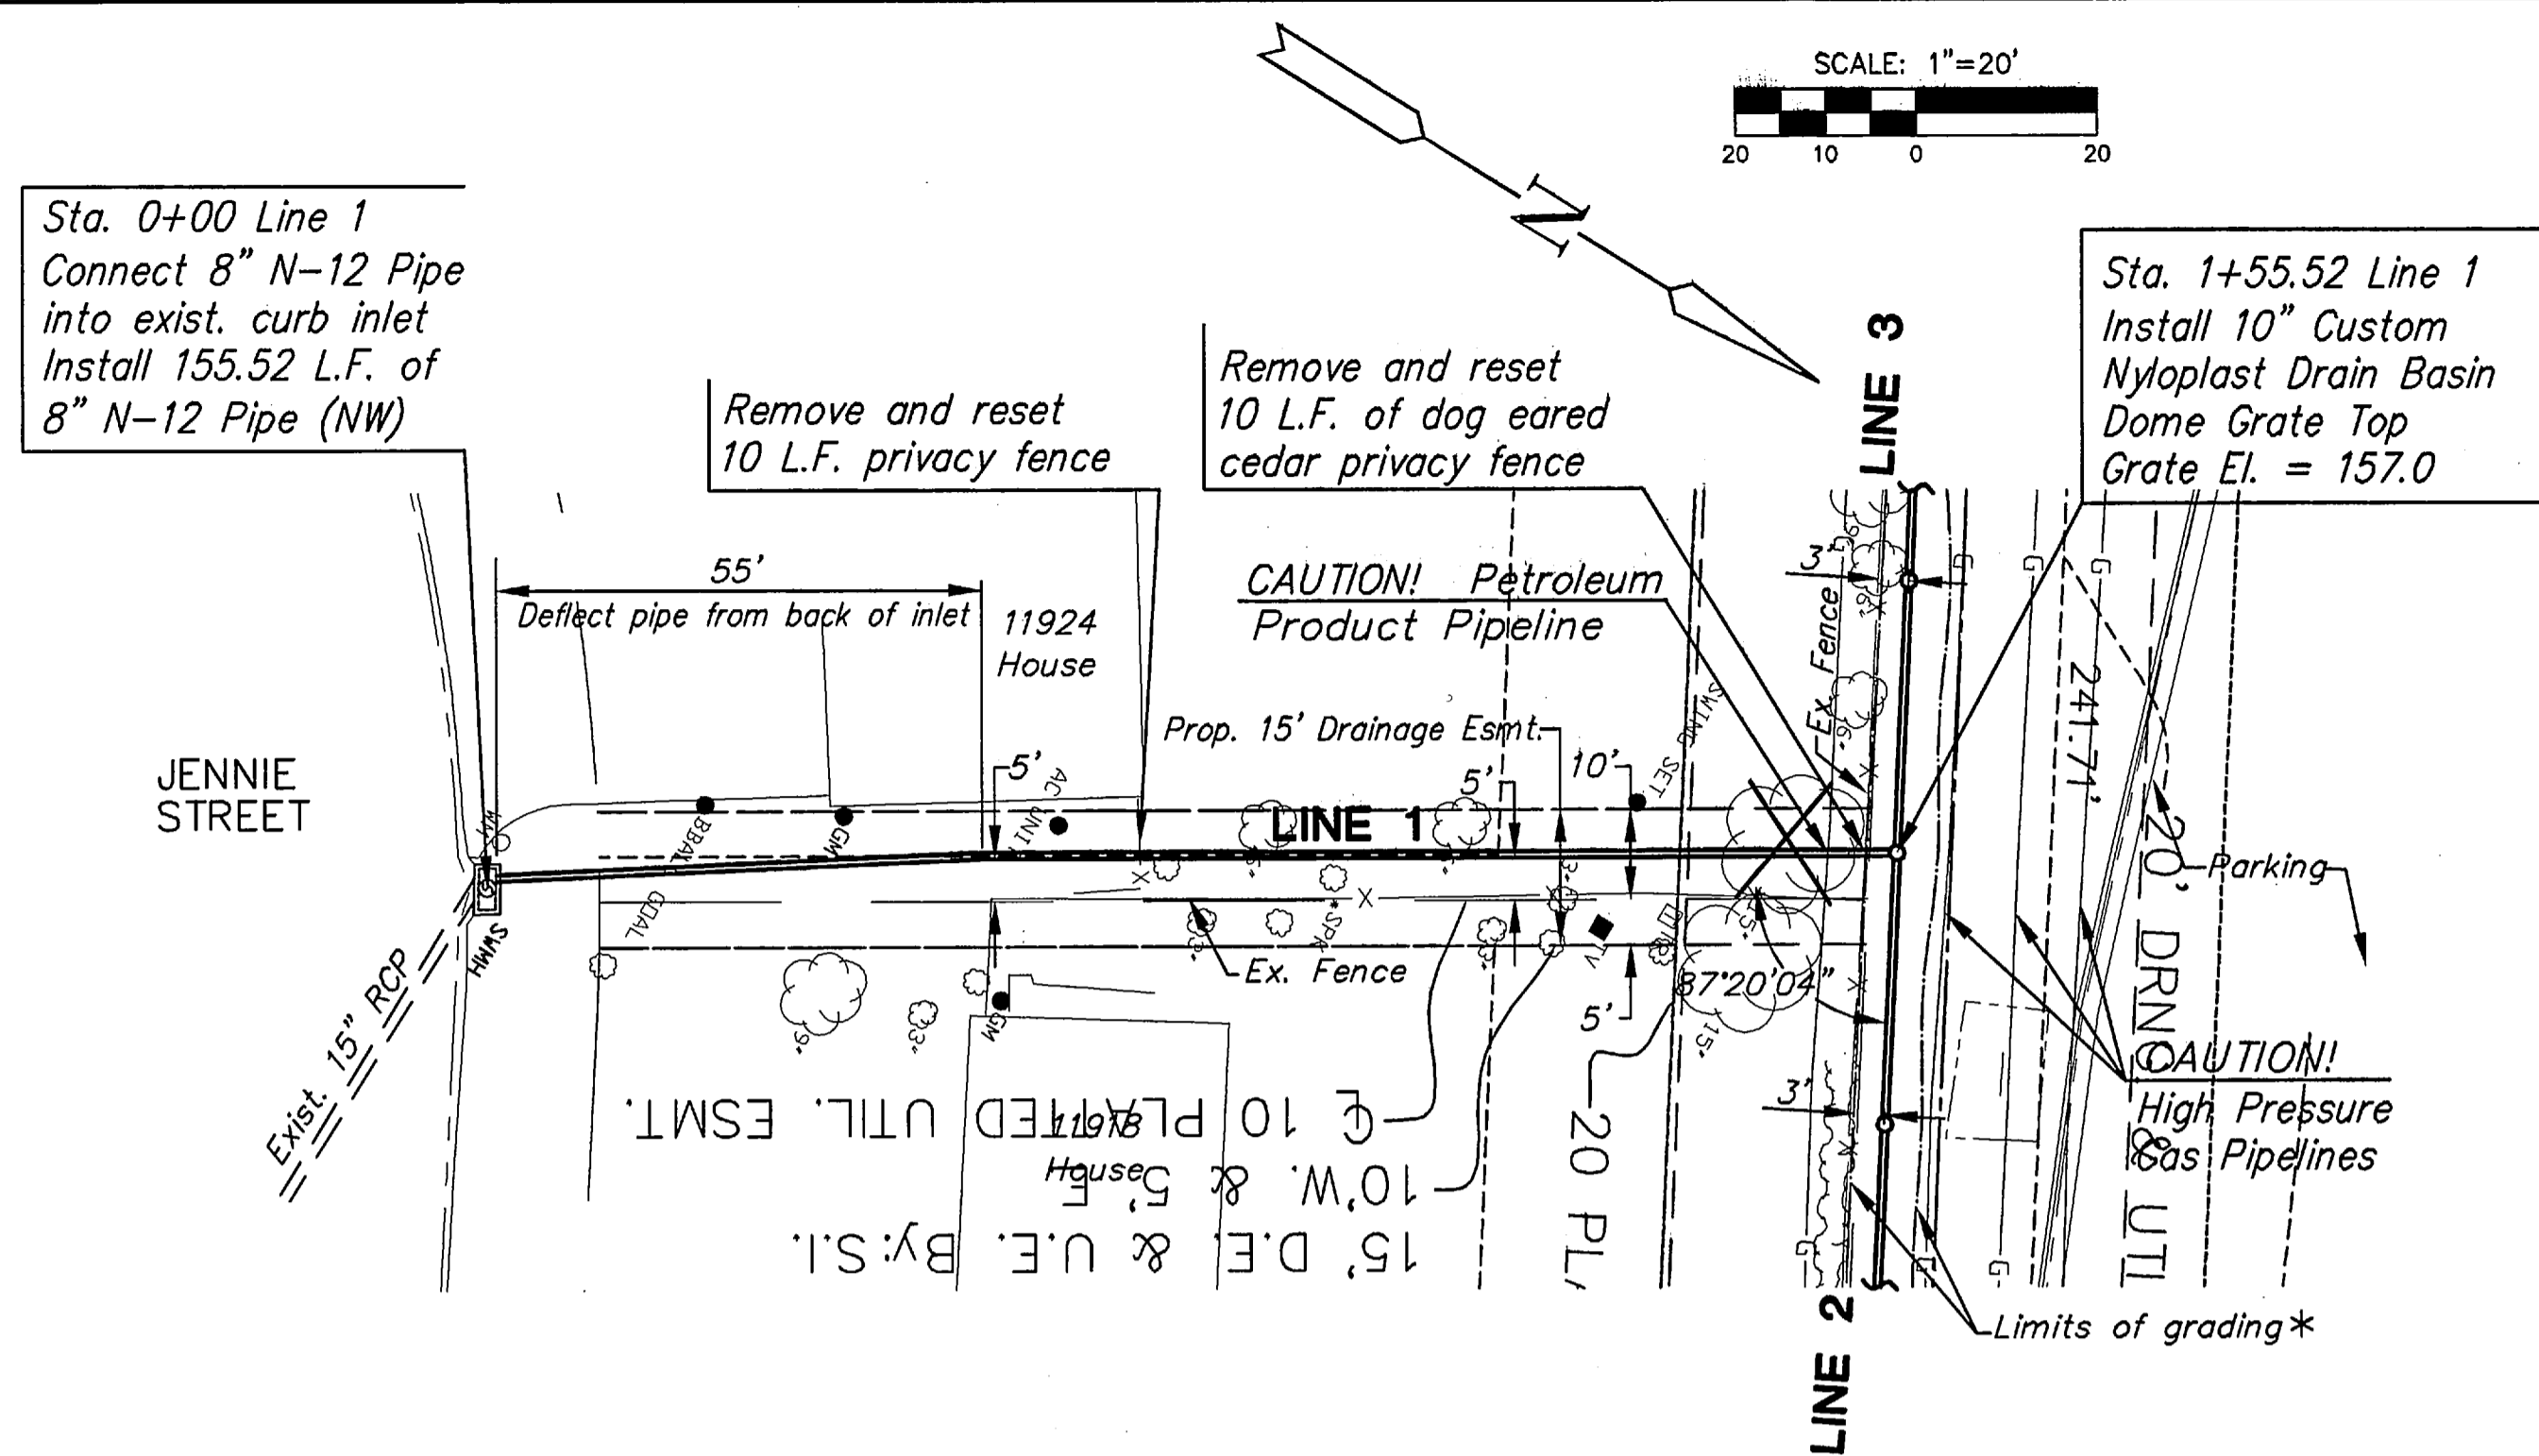


**11918-11924 JENNIE STREET  
STORM SEWER IMPROVEMENTS  
LINE 1, LINE 2, AND LINE 3**

\*NOTE: Grading shall be limited to the area between privacy fence and south Enbridge pipeline. Grade to drain. Pipeline locations to be established by owners.

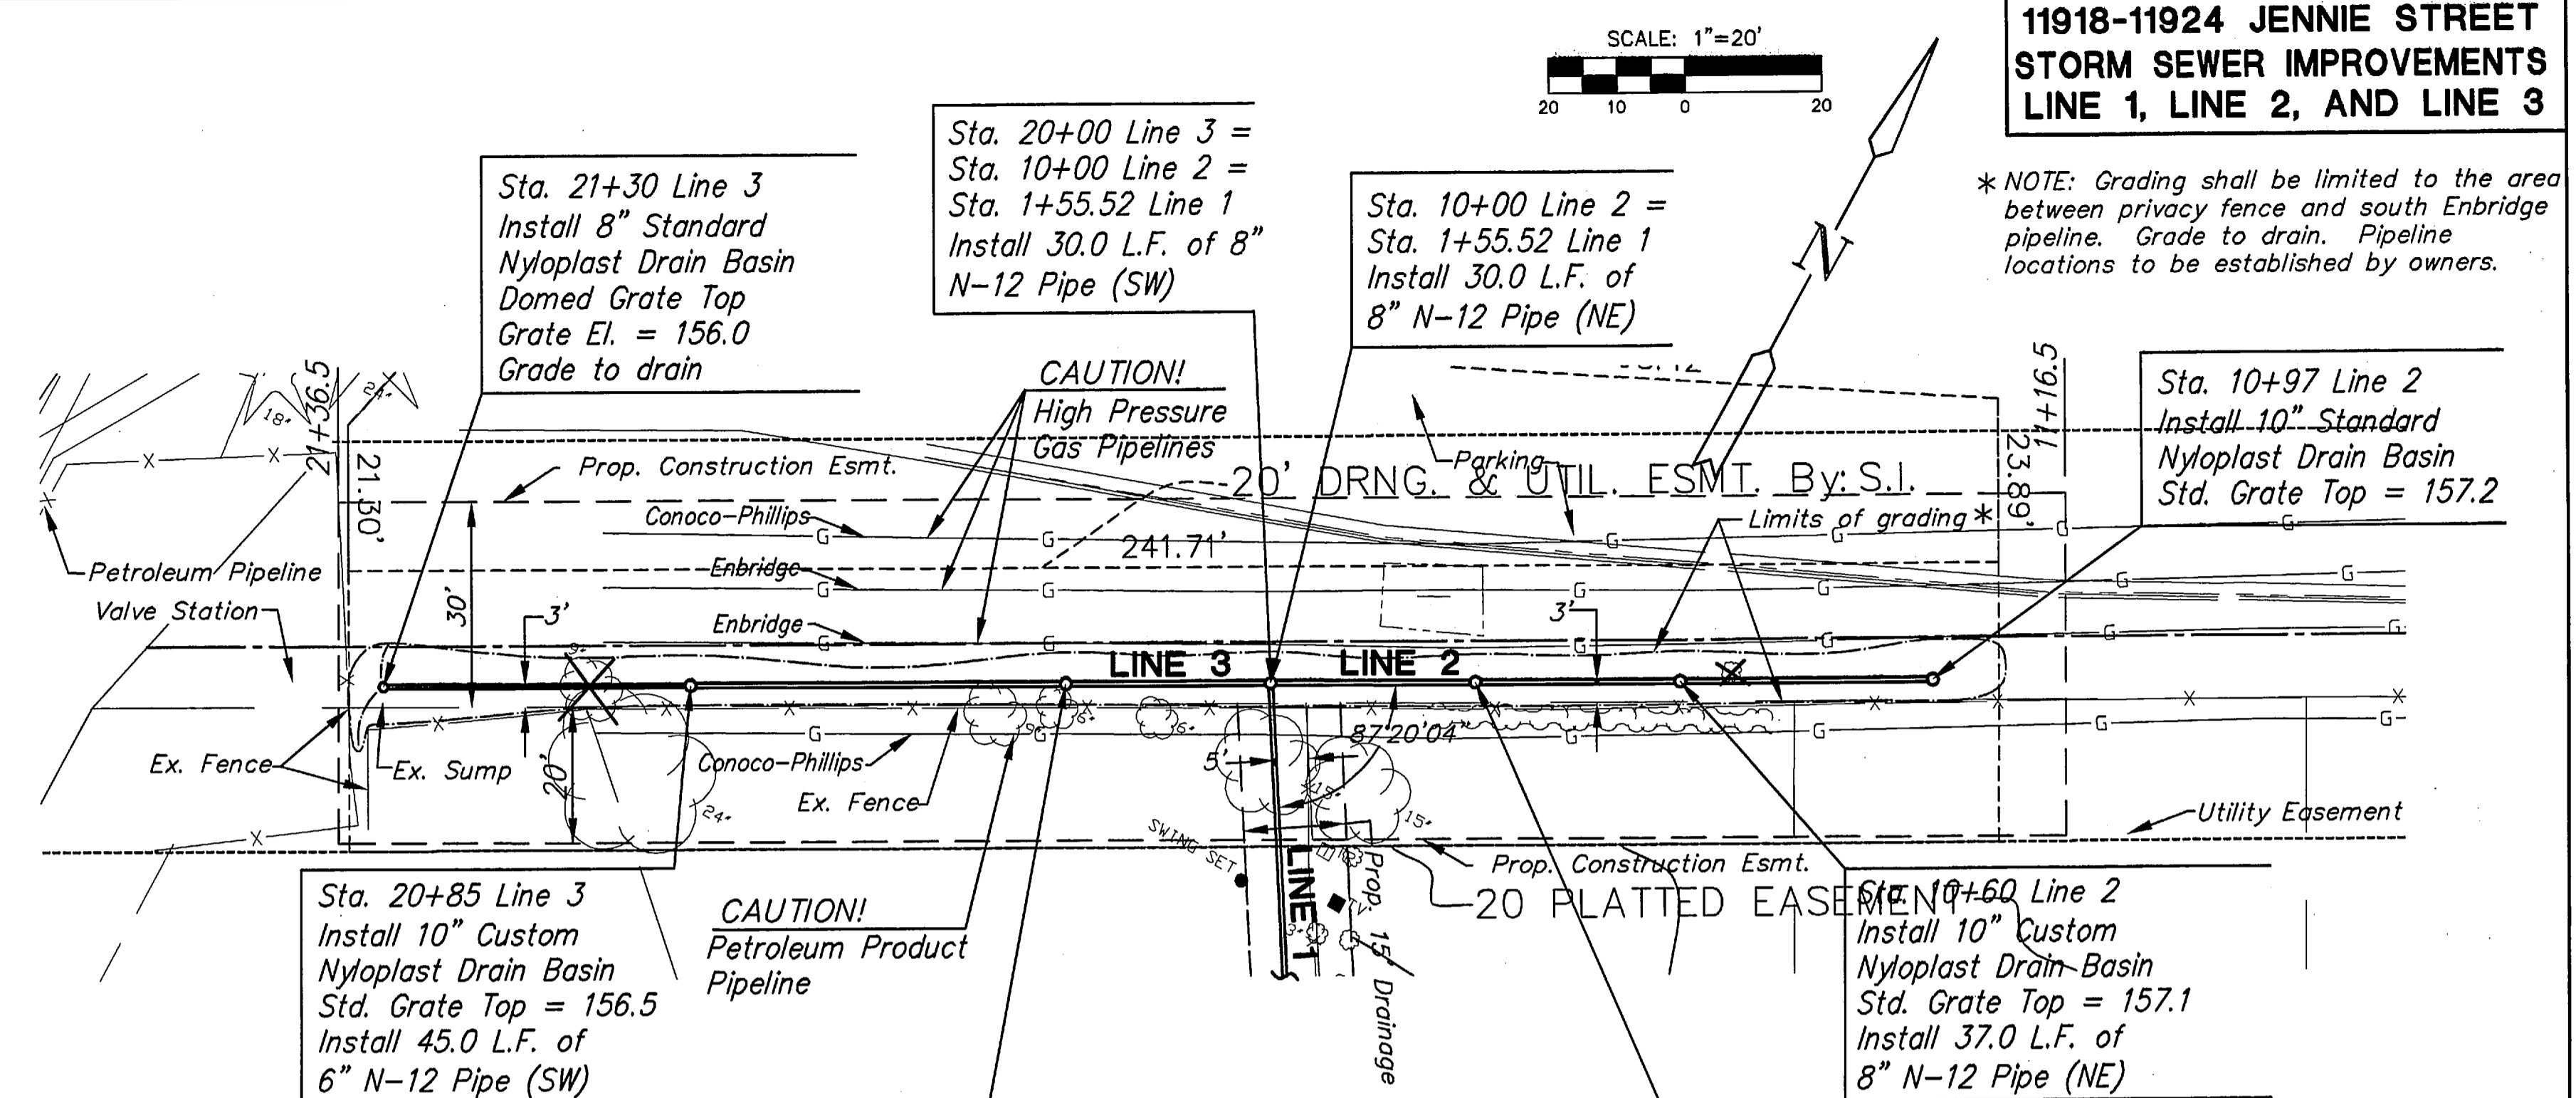

**PLAN - LINE 1**

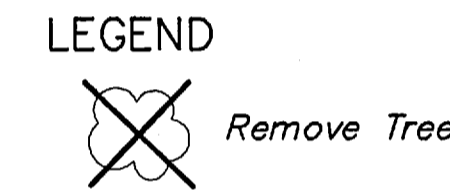

**PLAN - LINE 2 AND 3**

