

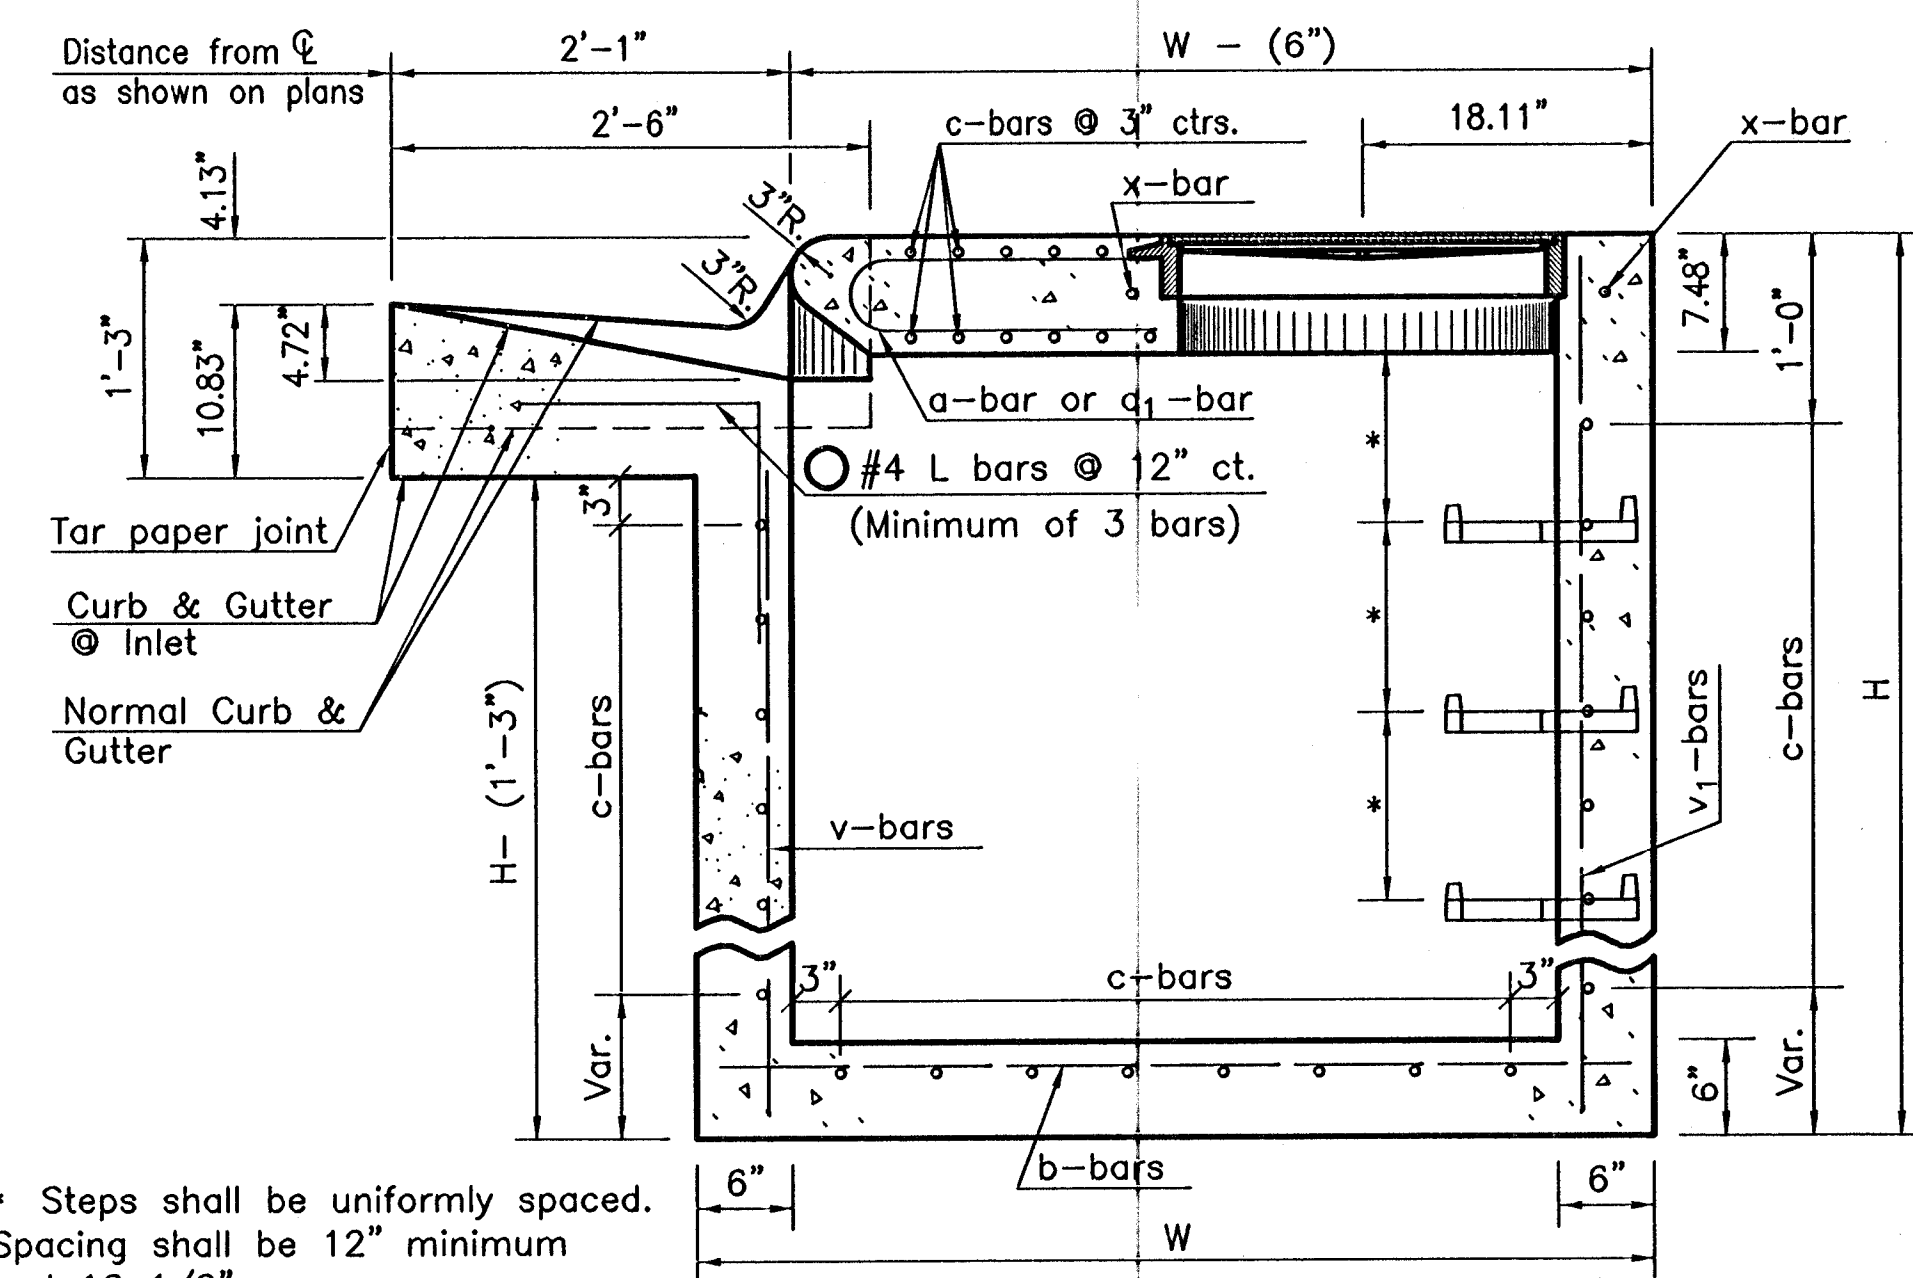
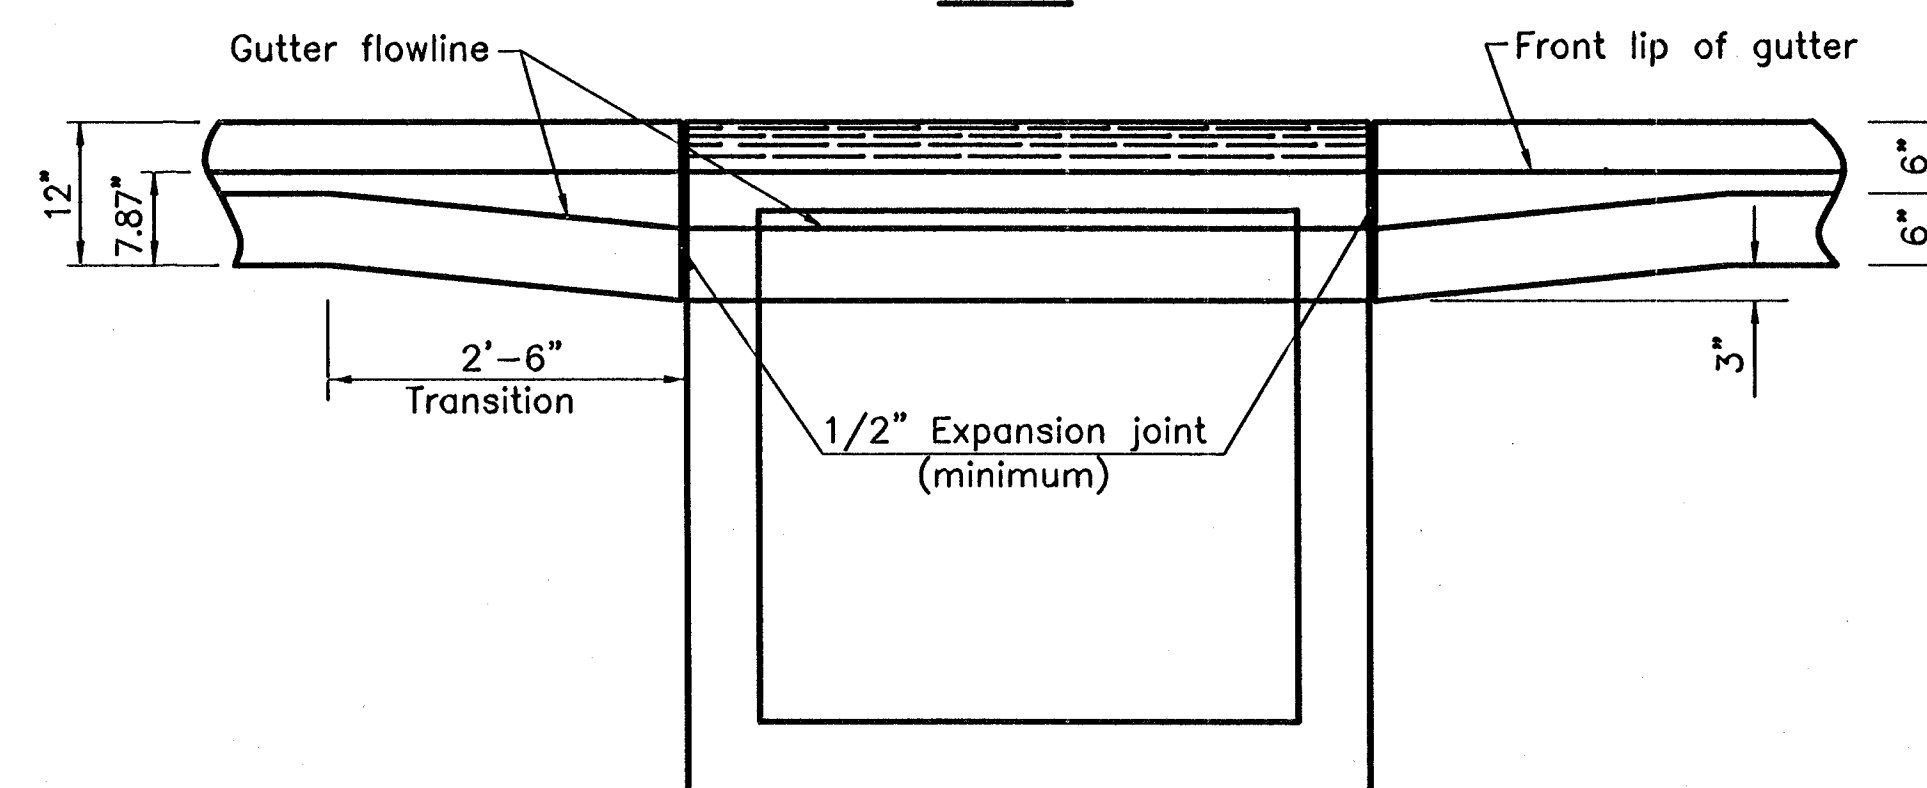
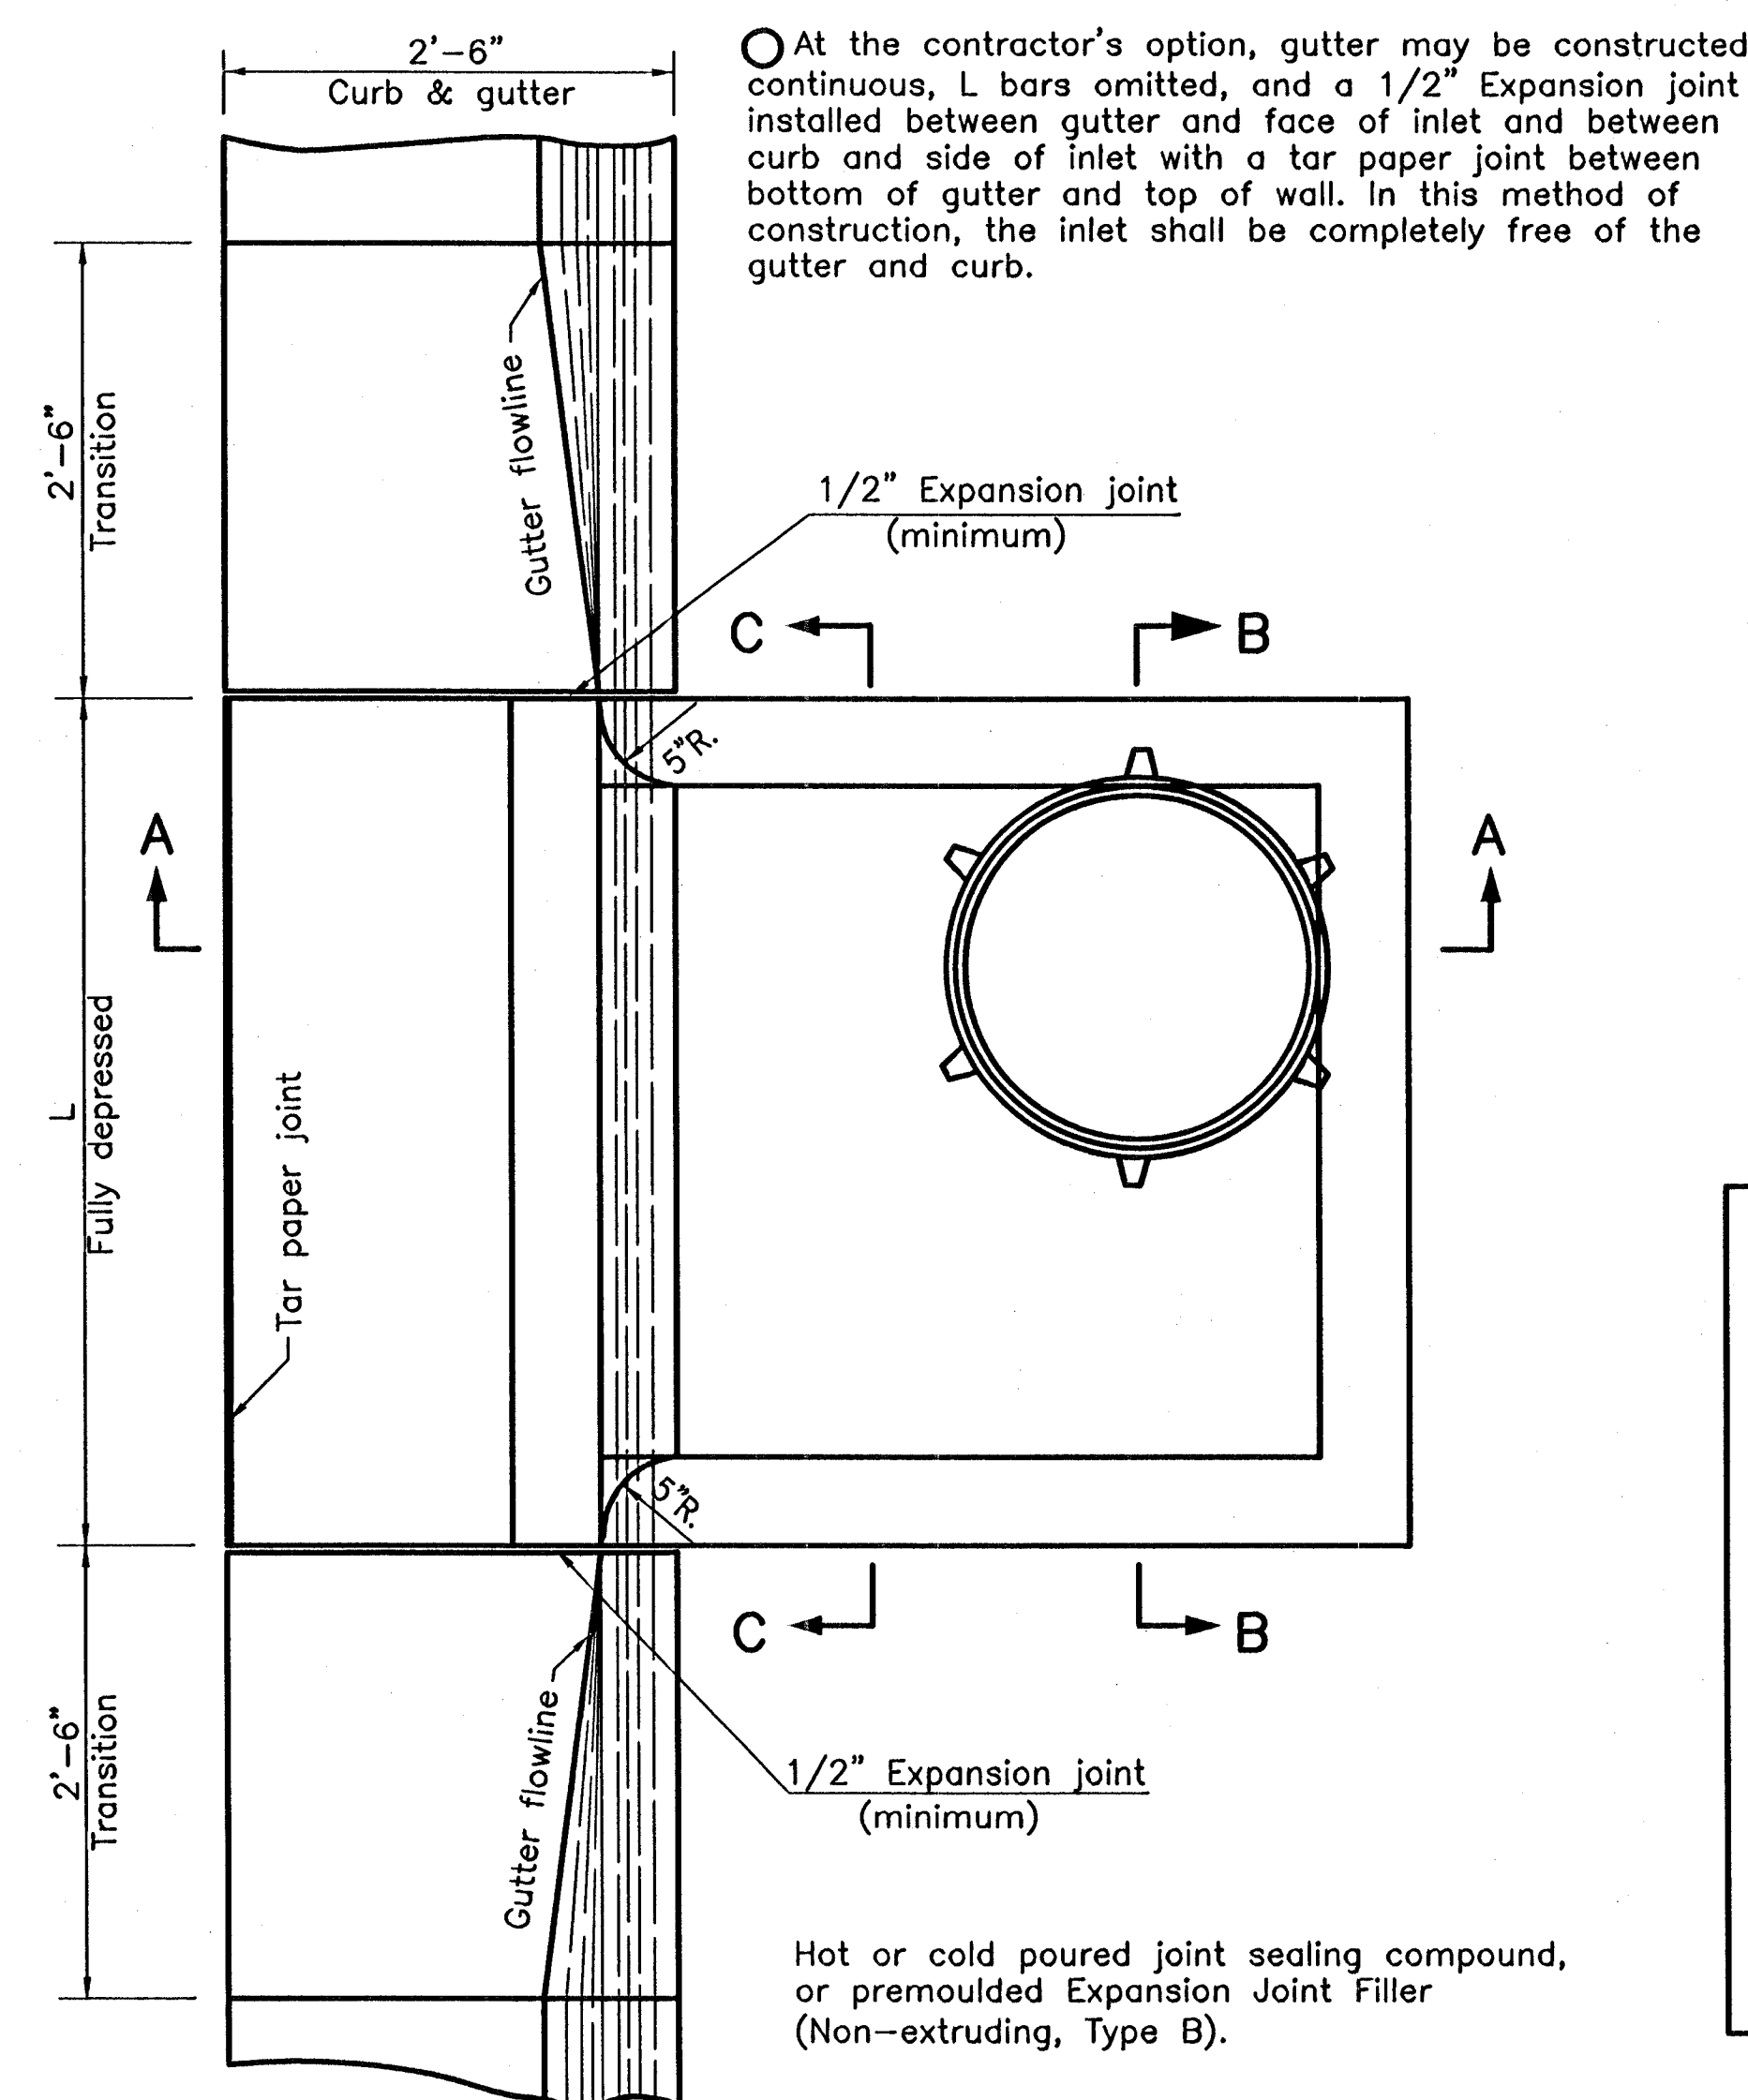


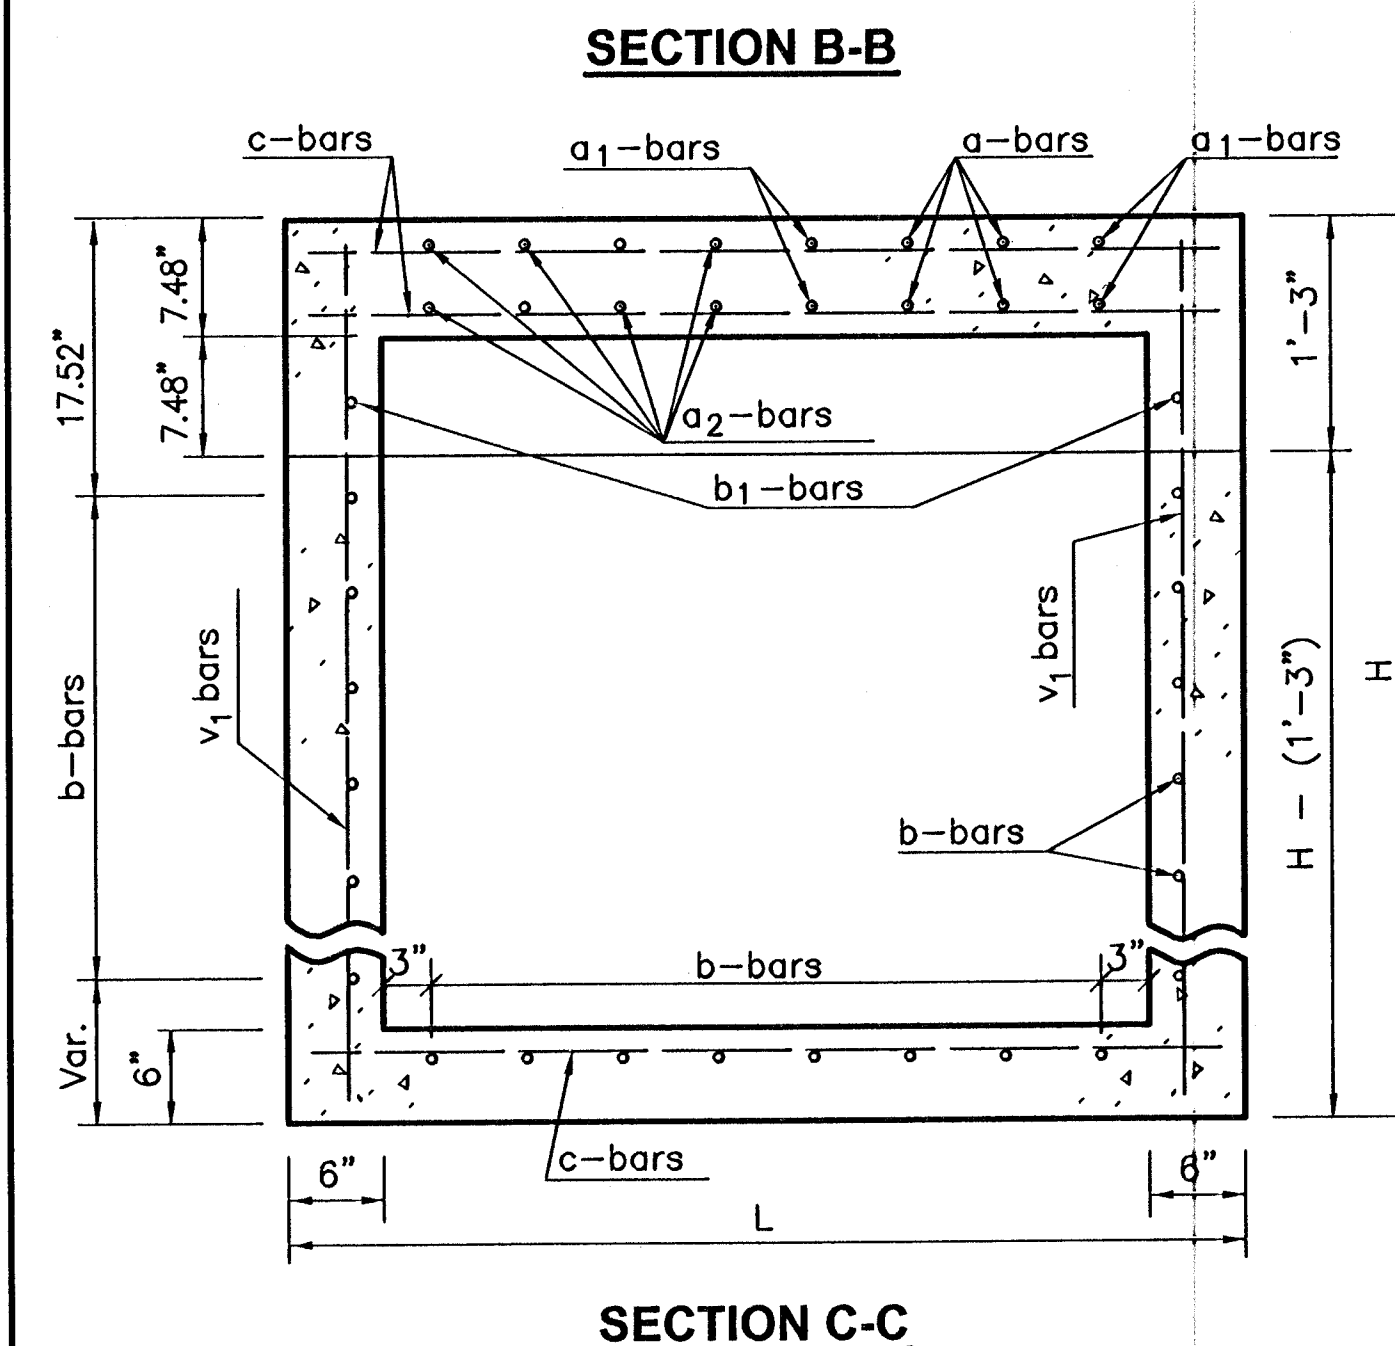

* Steps shall be uniformly spaced.
Spacing shall be 12" minimum
and 16 1/2" max.

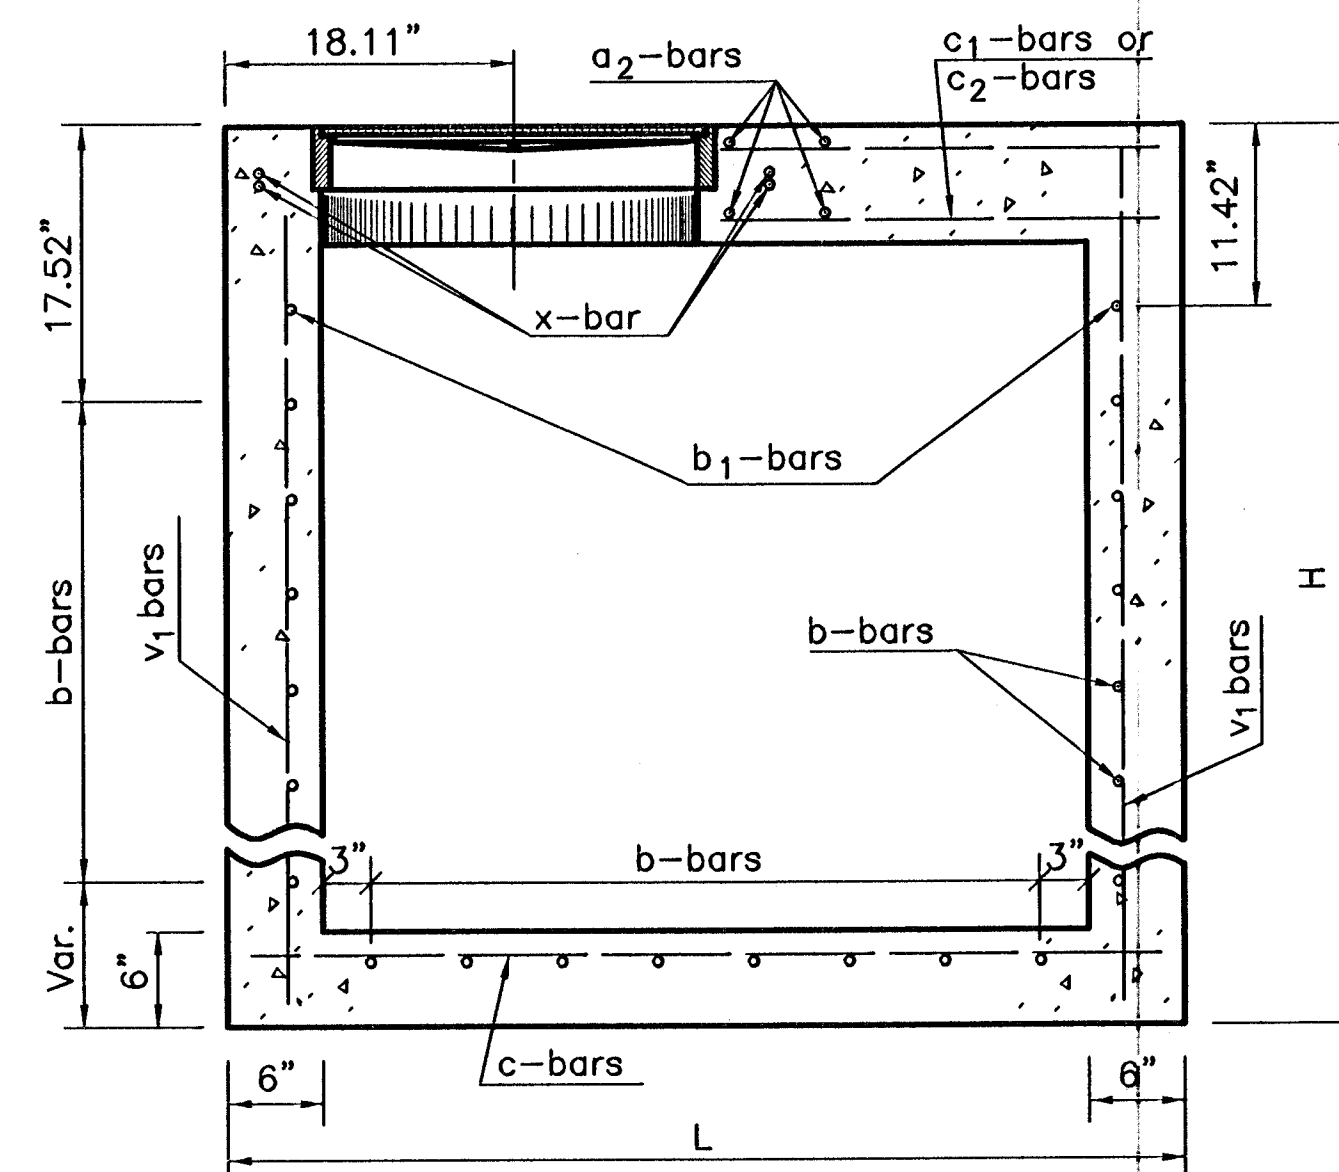


Note: Transition gutter from normal depth of 6" to 9" at inlet in 2'-6".
Curb and Gutter sections shall be shaped as shown where required by the installation of curb inlets. This work will be subsidiary to other bid items.


○ At the contractor's option, gutter may be constructed continuous, L bars omitted, and a 1/2" Expansion joint installed between gutter and face of inlet and between curb and side of inlet with a tar paper joint between bottom of gutter and top of wall. In this method of construction, the inlet shall be completely free of the gutter and curb.

GENERAL NOTES


Use Class A Concrete throughout. All exposed edges shall be finished with an edging tool. At the contractors option Class A Concrete (AE) or mix used in concrete pavement may be used throughout. In general, pipes will enter and leave manhole at various positions. Where possible bend bars around pipes. Floor of manhole to be shaped as shown in various "EXAMPLES" with unreinforced Class "A" Concrete. Manhole opening and steps, where used, shall be placed to afford easy access to top of shaped invert. Top reinforcing bars to be adjusted accordingly. All castings shall be gray iron and shall comply with the KDOT Standard Specifications. When so ordered by the Engineer, the top of the manhole shall be sloped slightly to approximately fit the ground line or other conditions. Dimensions and weights of cast iron as shown on this sheet are minimum. Larger dimensions and/or heavier weights of cast iron may be used. Steps shall be installed in all storm sewer inlets when specified in the plans or when "H" is equal to or greater than six feet. Steps shall comply with the KDOT Standard Specification. No reduction in concrete quantities shall be made for pipe openings. When directed by the Engineer, a small opening in the back of the inlet shall be provided in order to drain a low area. Reinforcing bars shall extend through the opening. No reduction in concrete quantities will be made for this opening. No addition in concrete quantities shall be made for shaping floor of inlet. No reduction in pay length of curb, gutter, or curb & gutter will be made through the inlet area. The weight of castings includes no allowance for fillets and overruns. Curb and Gutter sections shall be shaped as shown where required by the installation of curb inlets. This work shall be subsidiary to other bid items. See sheet entitled "Reinforcing Steel for Inlets and Manholes" for details and quantities. For additional notes and details on Light Type Cast Iron Manhole Cover and Ring Type C and Cast Iron Steps, see Standard Drawing RD633 "Reinforced Concrete Manhole". All reinforcing steel shall be #4 at 6" centers except where noted. Minimum clear distance to reinforcement shall be 1 1/2".

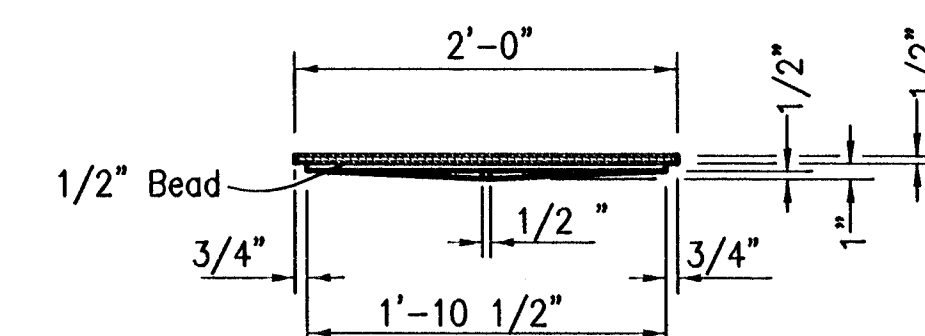


MANHOLE COVER TYPE C
(Weight= 64 lbs.)

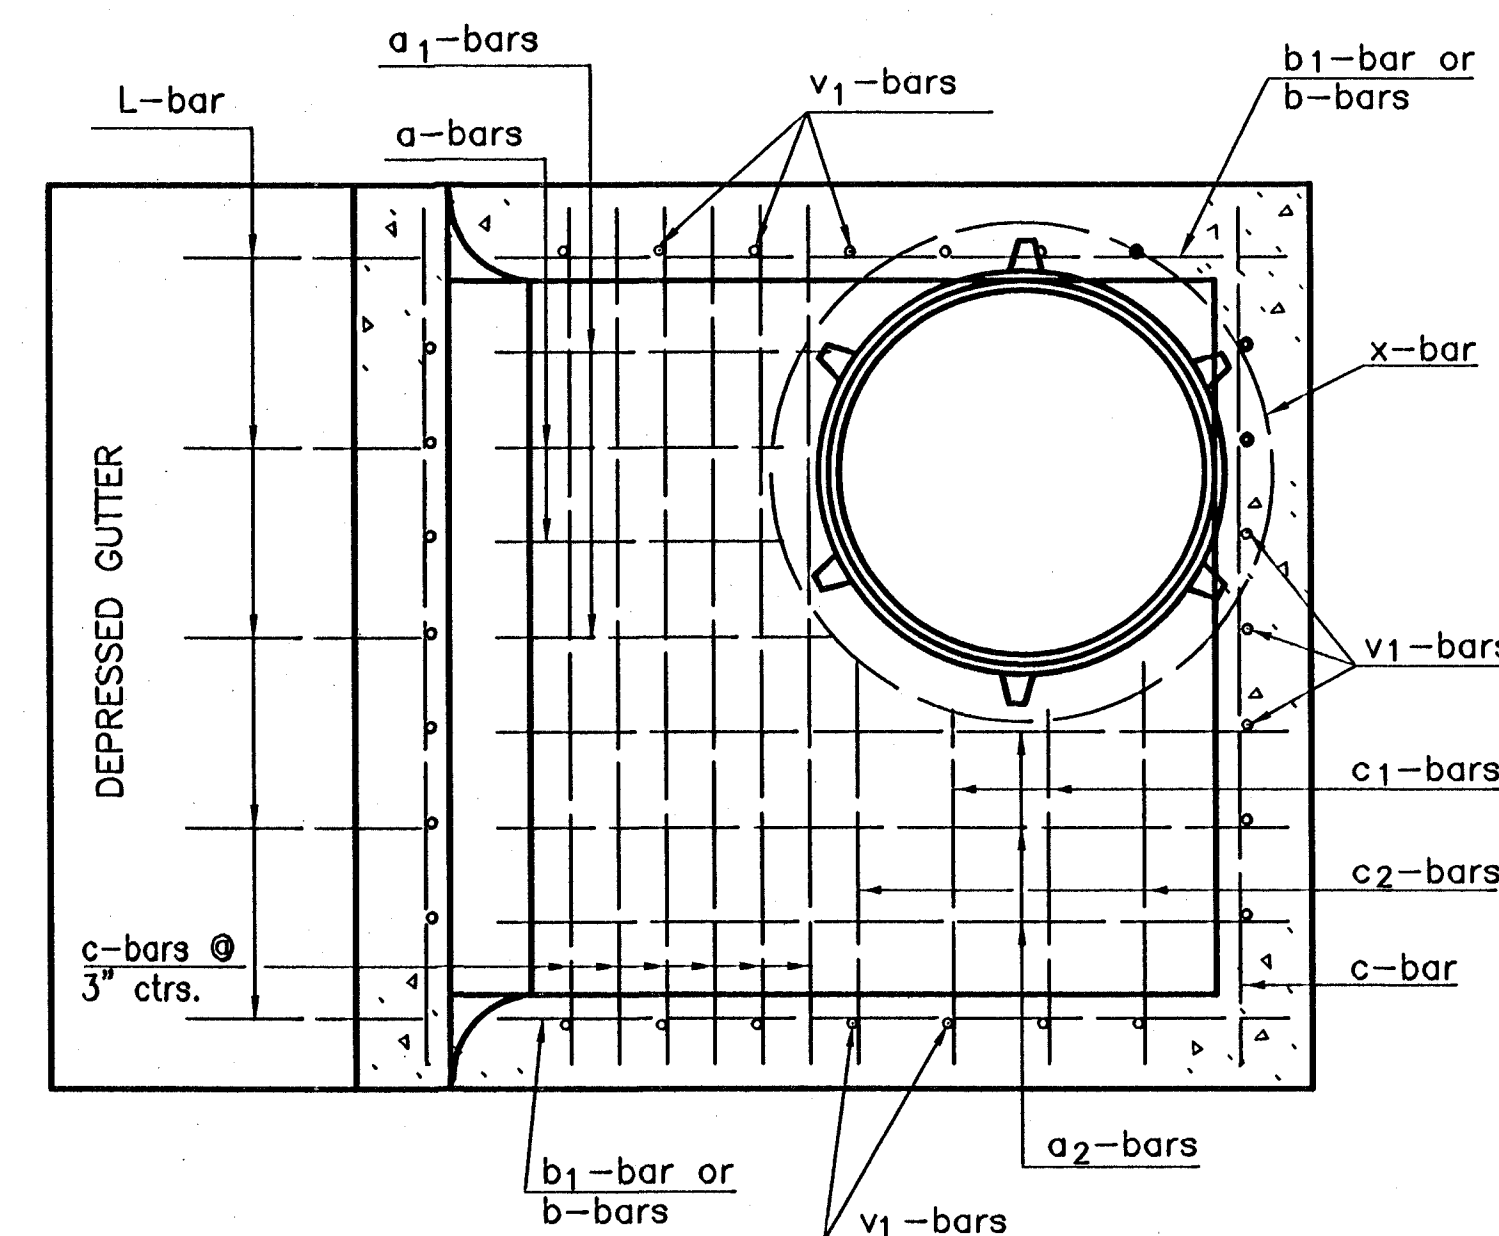

Reinforcing Steel Top View

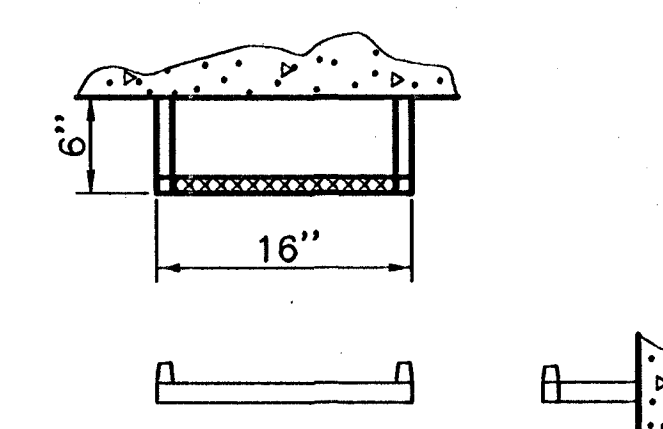

NOTE: All manhole castings are cast iron.
Weight of castings includes no
allowance for fillets and overruns.

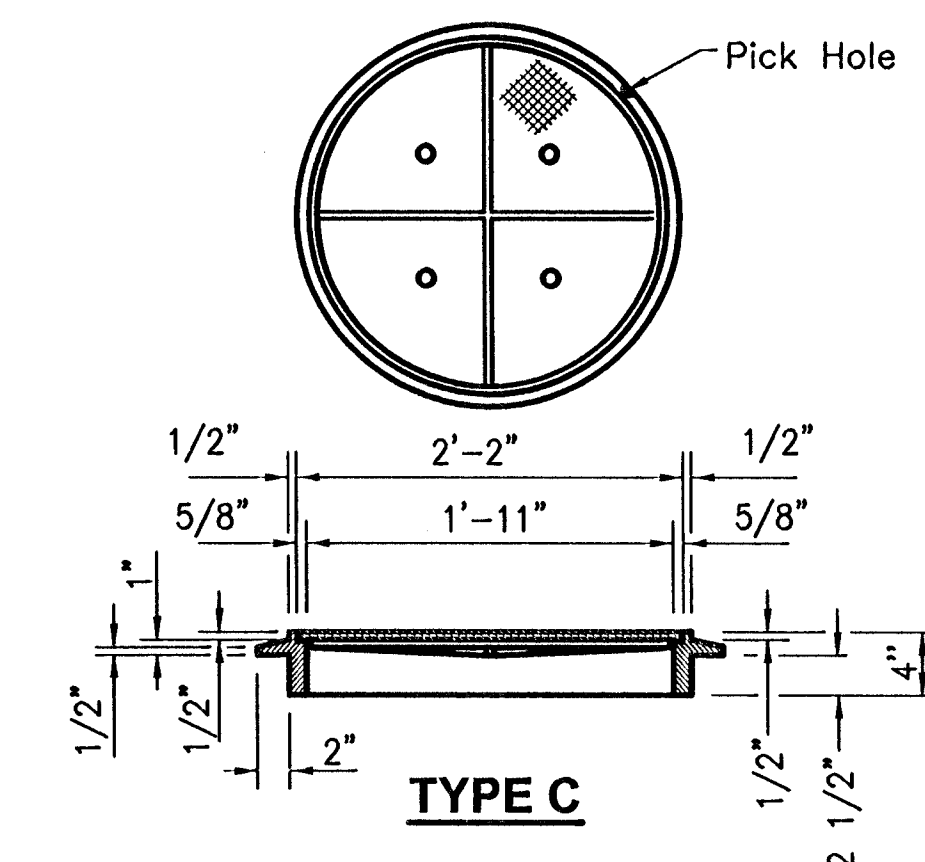

MANHOLE RING

(Weight= 53 lbs.)

The diagram shows a cross-section of a manhole ring. It is a thick circular ring with a central hole. The text "MANHOLE RING" is written inside the central hole. To the right of the ring, there are two vertical dimension lines. The top one is labeled "2\" and the bottom one is labeled "1\". Below the diagram, the text "(Weight= 53 lbs.)" is written.

LIGHT TYPE
MANHOLE COVER & RING

Rings with four equally spaced lugs will be permitted.

5	12-11-97	Revised step spacing	R.J.S.	J.O.B.
4	3-20-96	Added reinforcement note	R.J.S.	J.O.B.
3	12-8-94	Added misc. notes	R.J.S.	J.O.B.
NO.	DATE	REVISIONS	BY	APP

KANSAS DEPARTMENT OF TRANSPORTATION

**TYPE 22
CURB INLET**

RD646

FHWA APPROVAL		2-2-98	APP'D. James O. Brewer
DESIGNED	DETAILED	QUANTITIES	TRACED BOWEN
DESIGN CK.	DETAIL CK.	QUAN. CK.	TRACE CK. Seib