
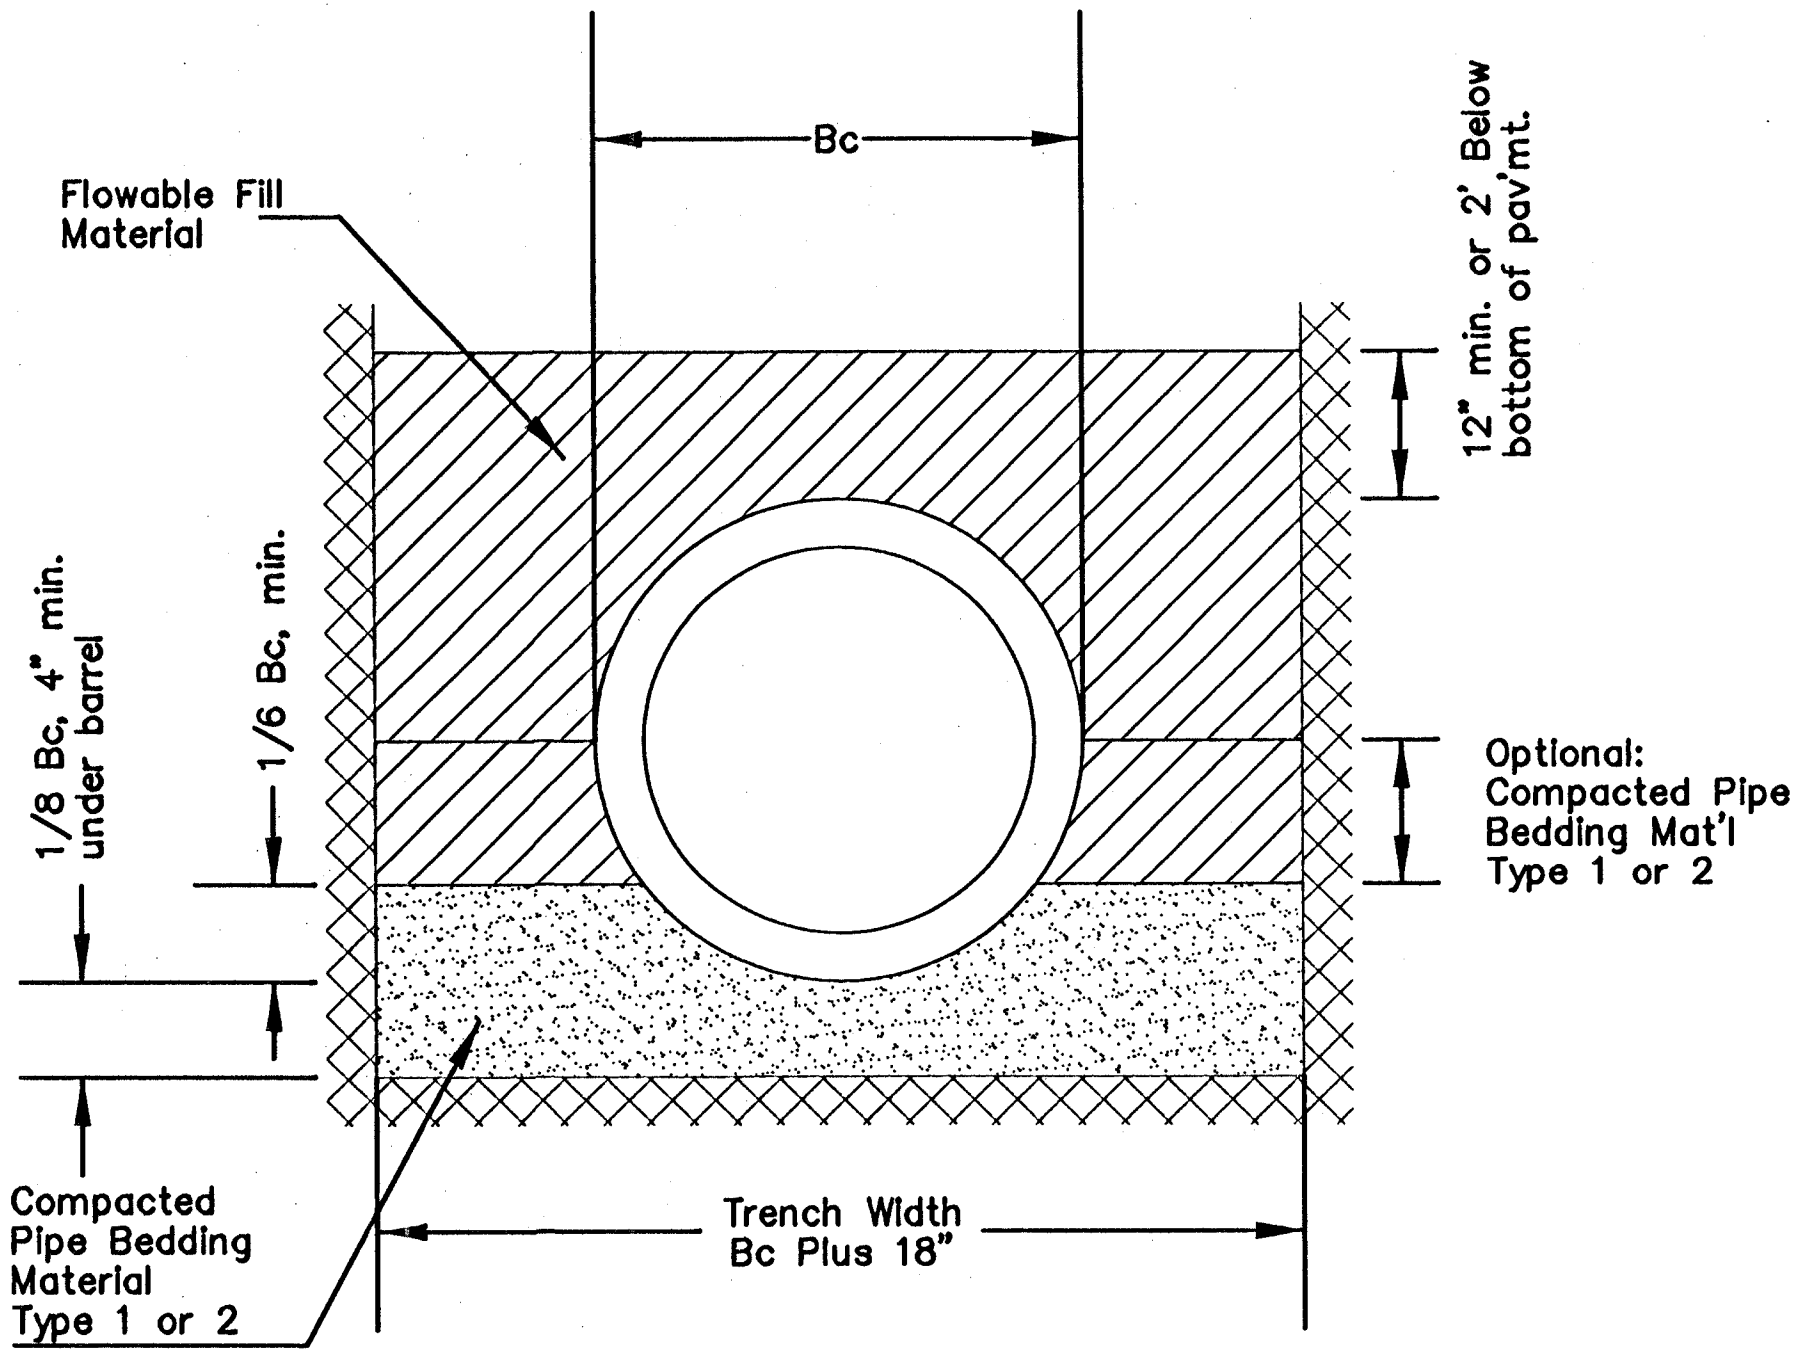


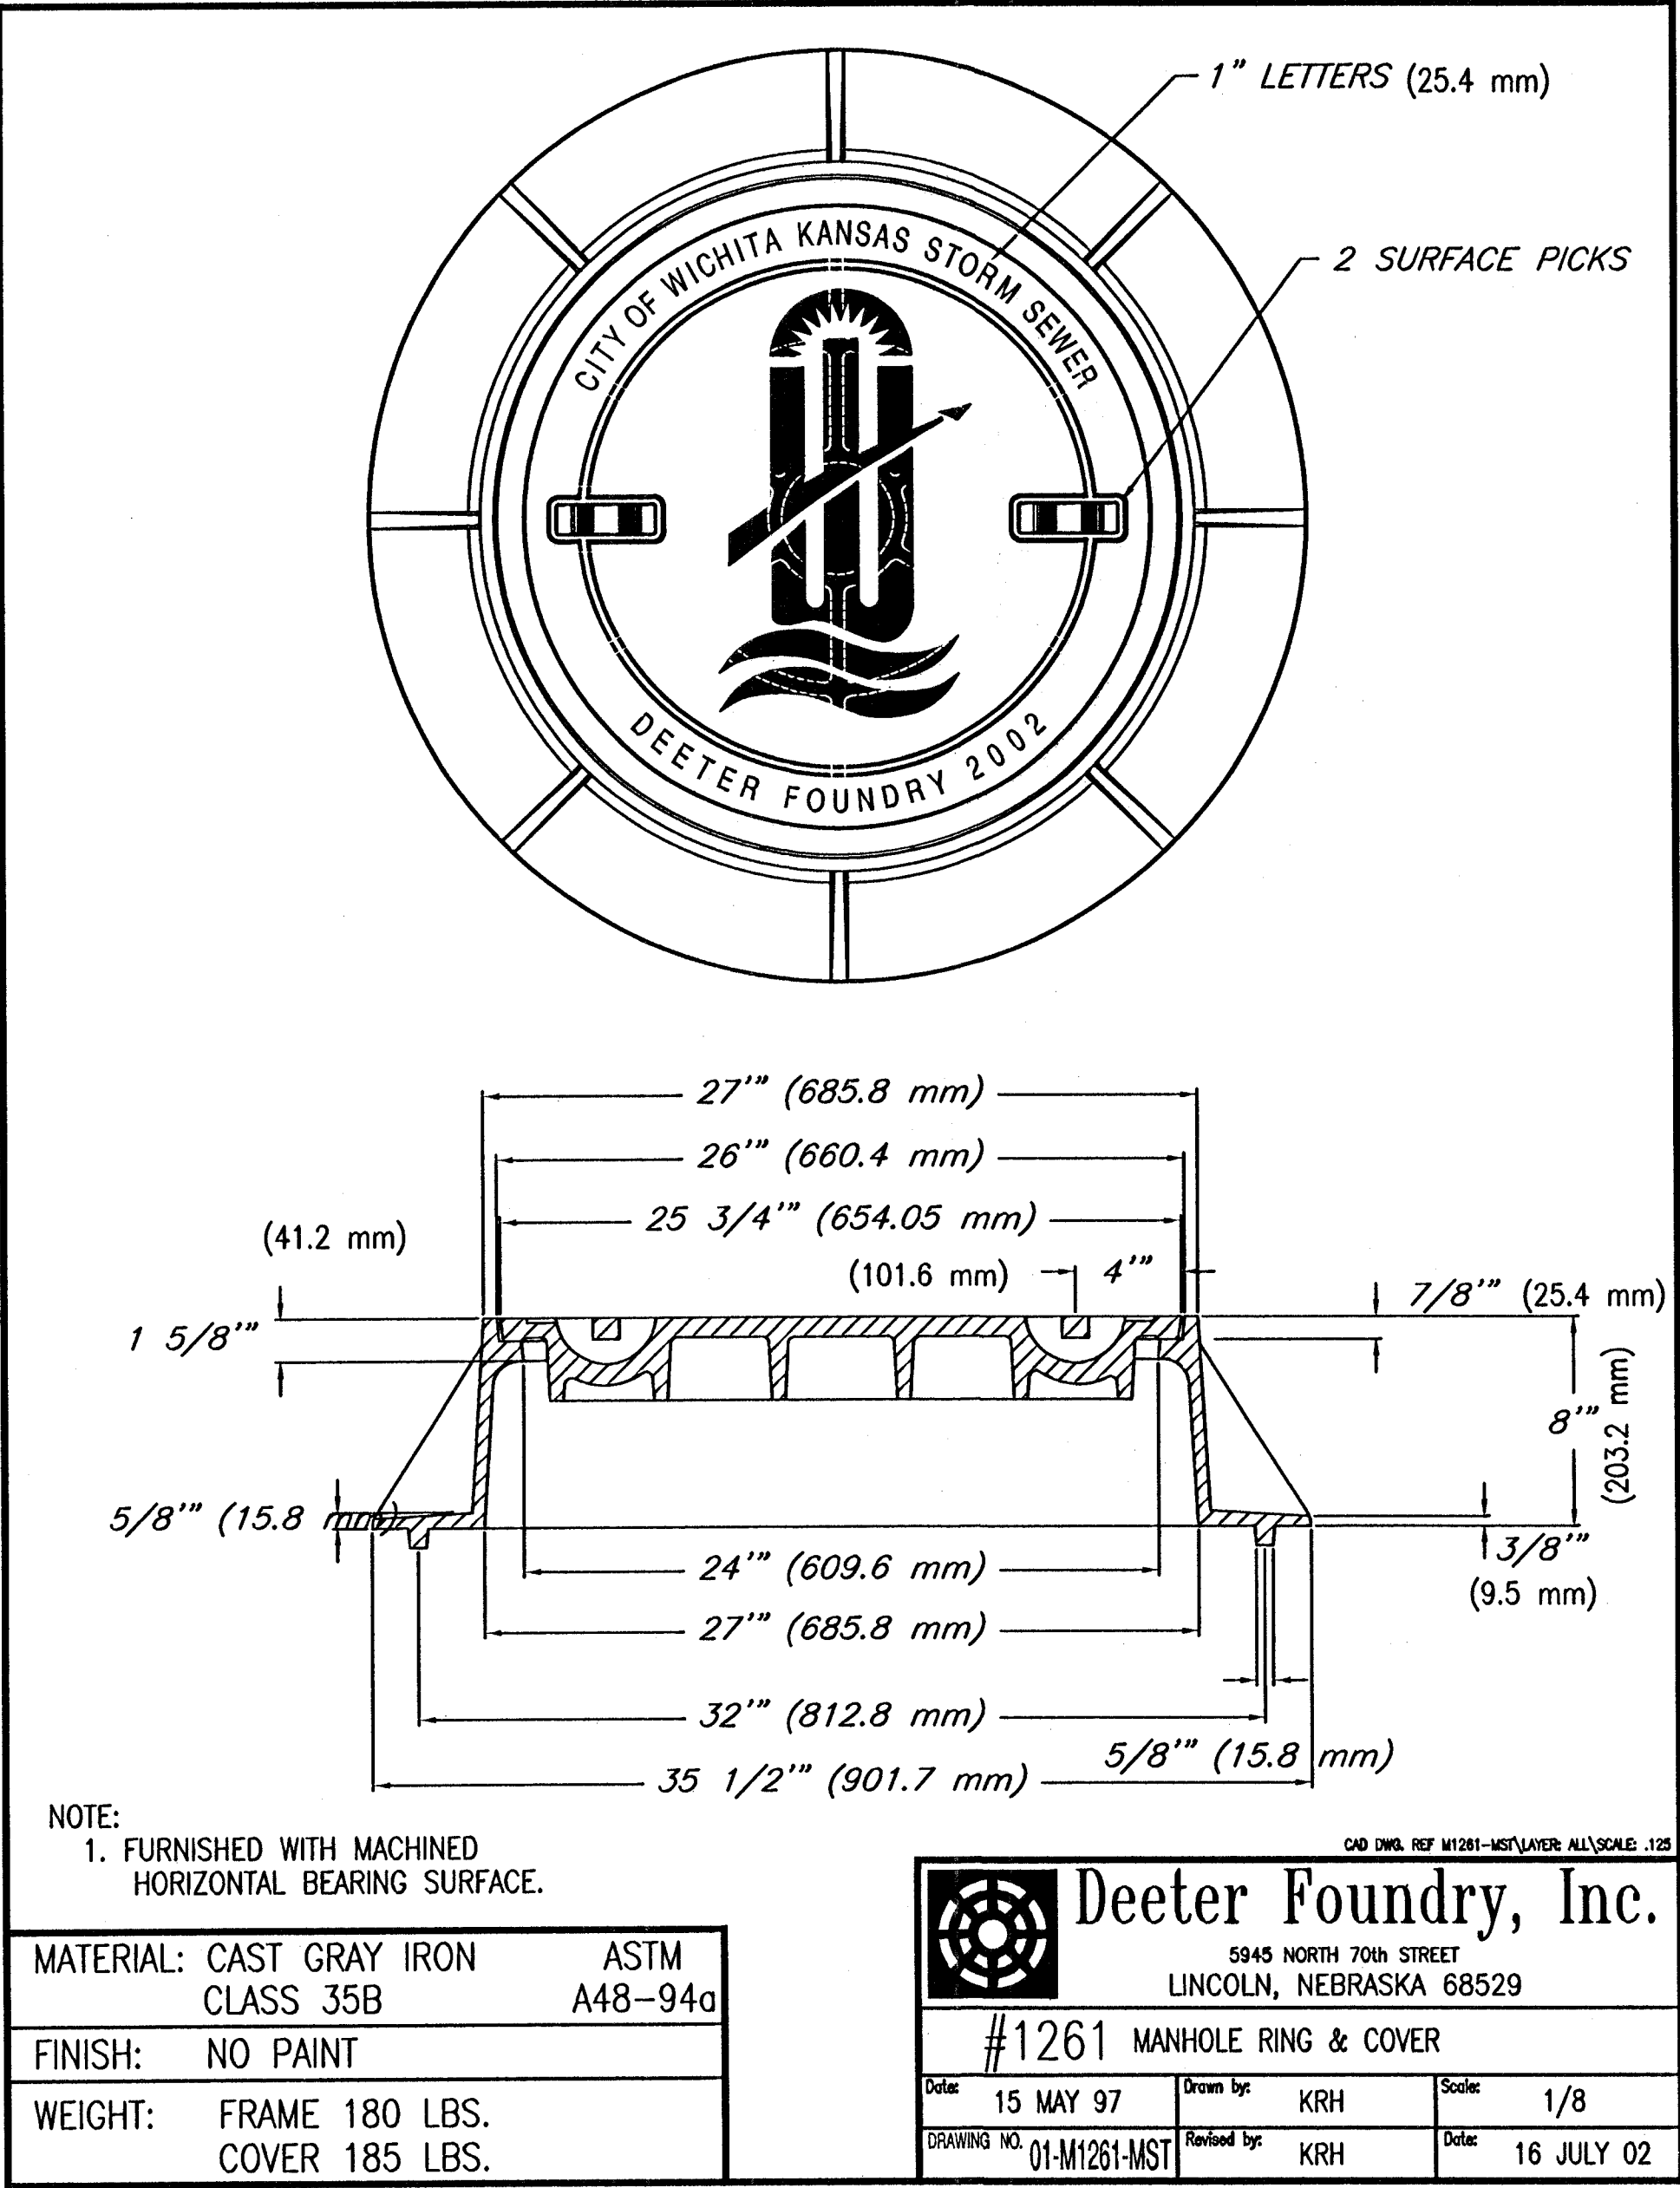

Detail Of Flowable Fill
For Storm Sewer Pipe Except
Corrugated Metal Pipe.

Rev: 5-19-2000

PUBLIC STORM SEWER MANHOLE COVER, TRENCHING & BEDDING DETAILS			
WAL-MART SUPERCENTER #4321-00			
N.W. 53rd ST. NORTH & N. MERIDIAN WICHITA, KANSAS			
SMC Consulting Engineers, P.C. 815 West Main - Oklahoma City, OK 73108 PH: 405-232-7715 Fax: 405-232-7859 KANSAS CERTIFICATE OF AUTHORIZATION NO. E-335 EXP. DEC. 31, 2009			
No.	Revision	By	Date
1	Per City comments	MDS	01/23/07
DATE: 12/12/06		SCALE:	SHEET NO.
DRAWN BY: MDS		N.T.S.	C-11.9
PROJECT NO.: 4344.00		ENGINEER: TERENCE L. HAYNES, P.E. #14583	