

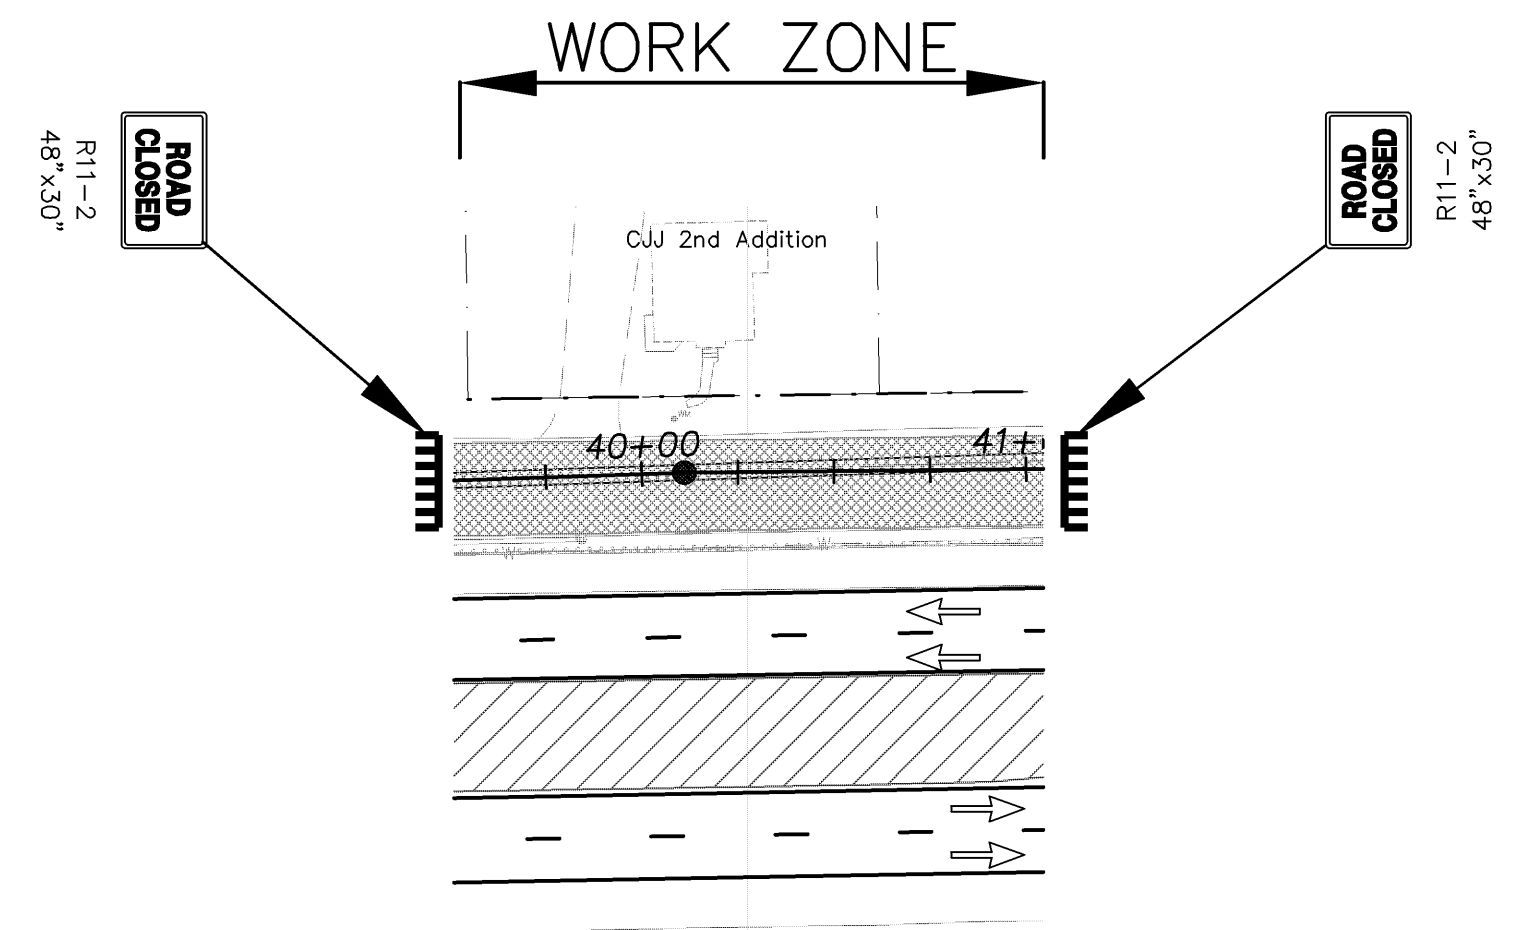


W20-3  
36" X 36"

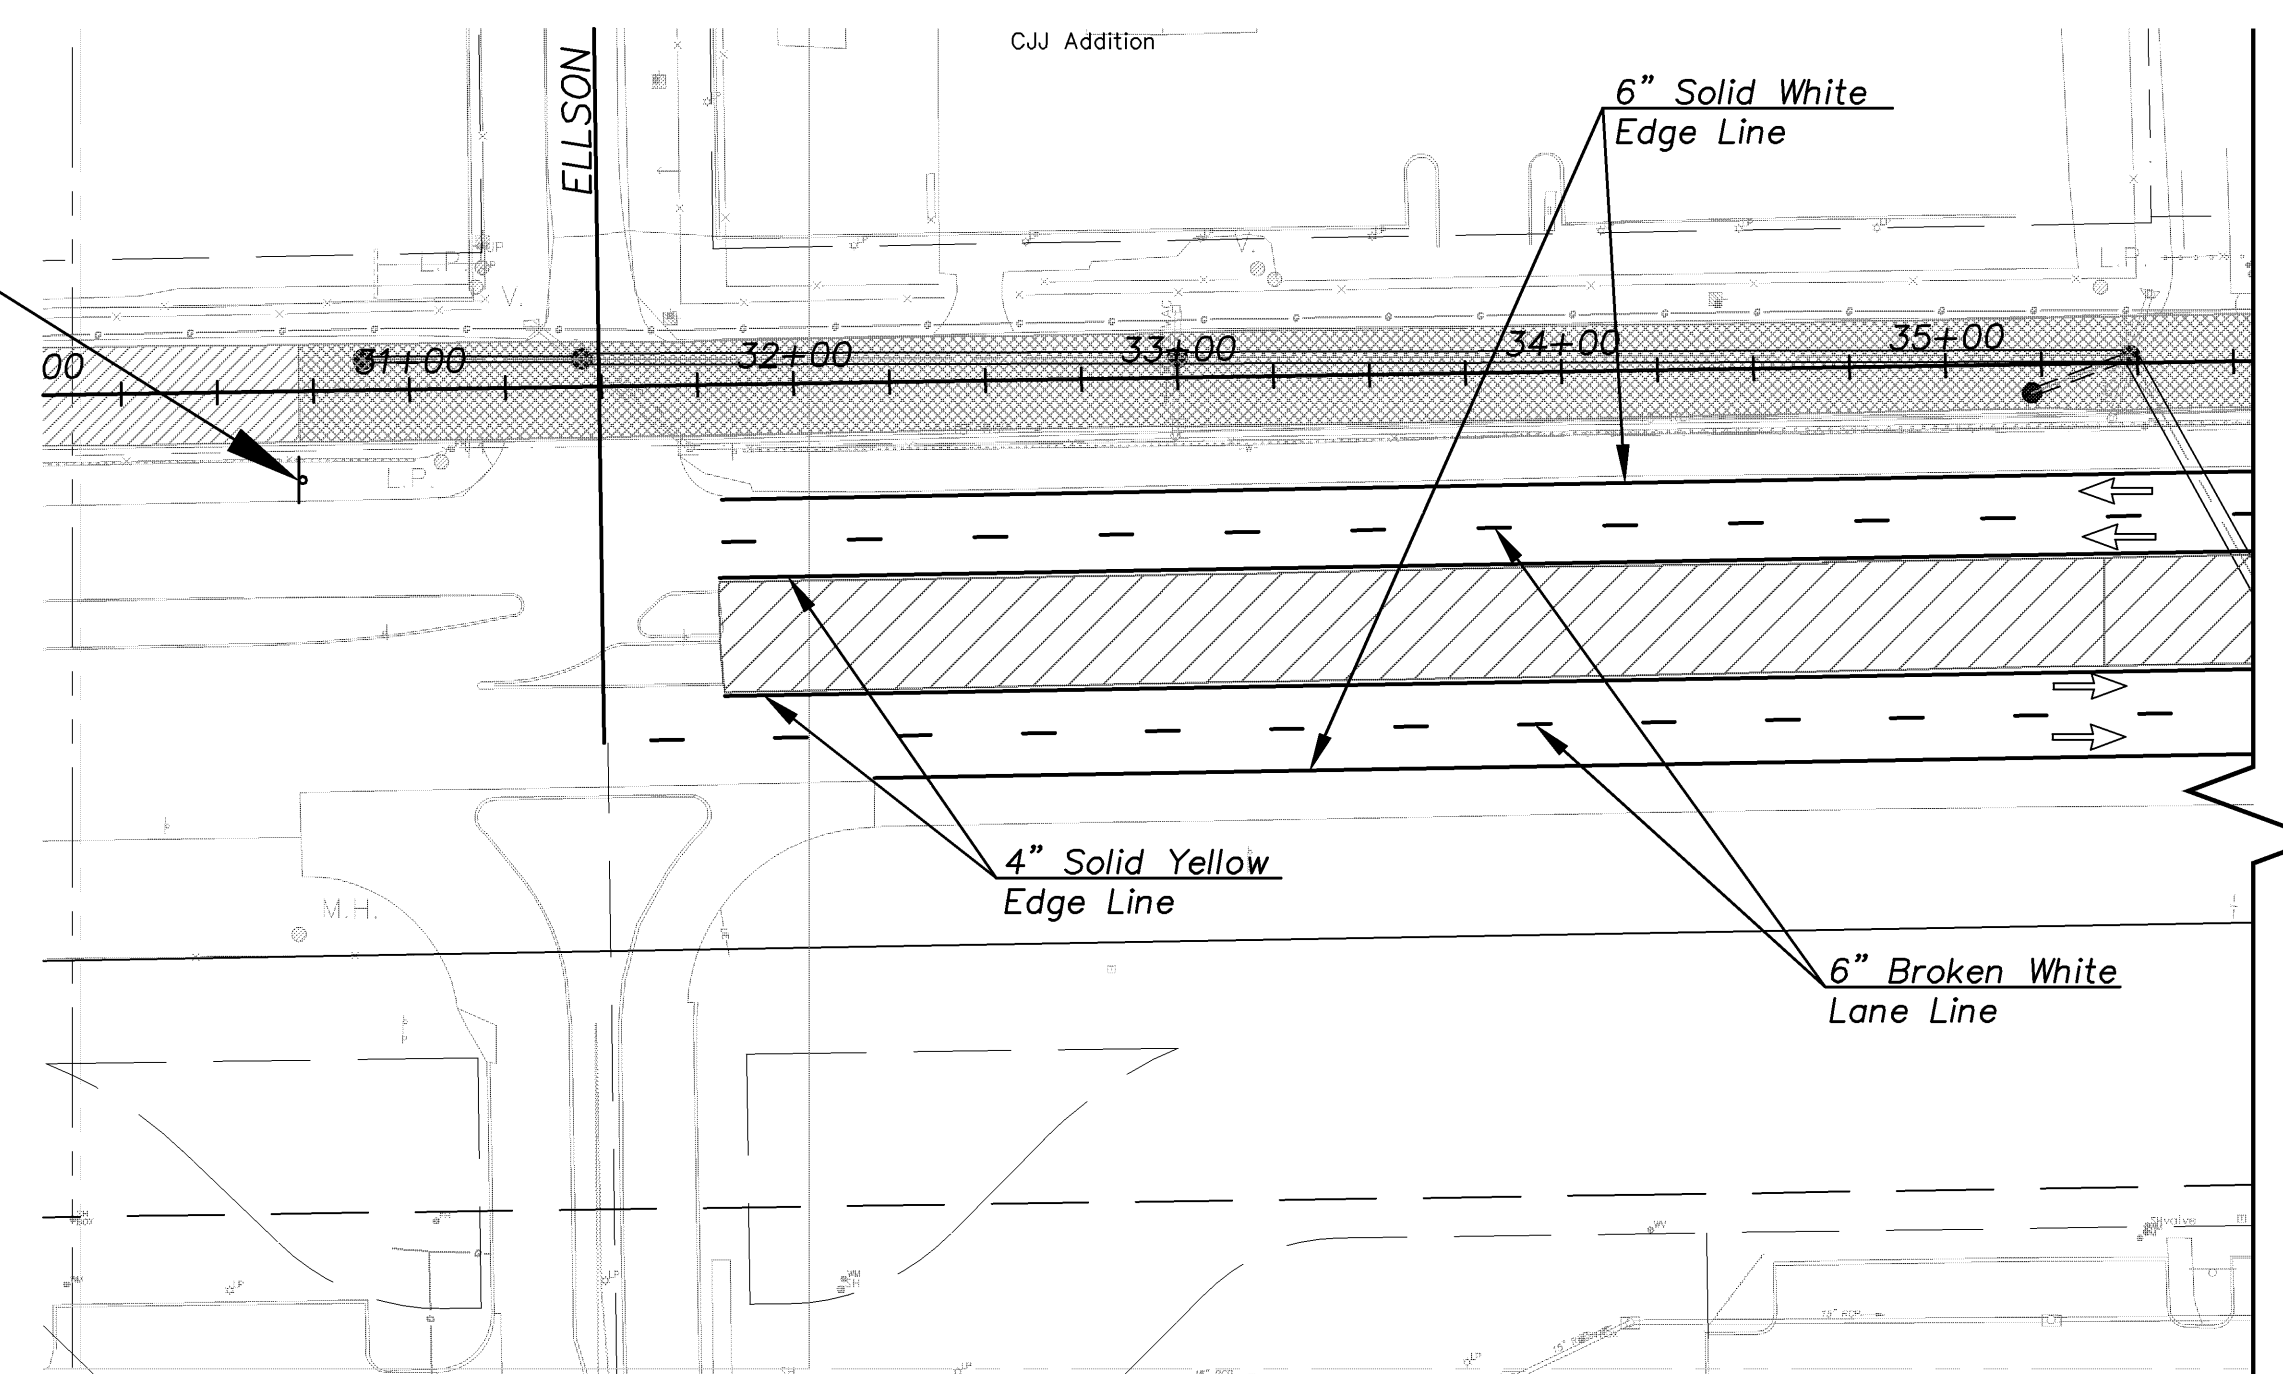


DETOUR PLAN  
NORTH FRONTAGE ROAD  
STORM SEWER CONSTRUCTION

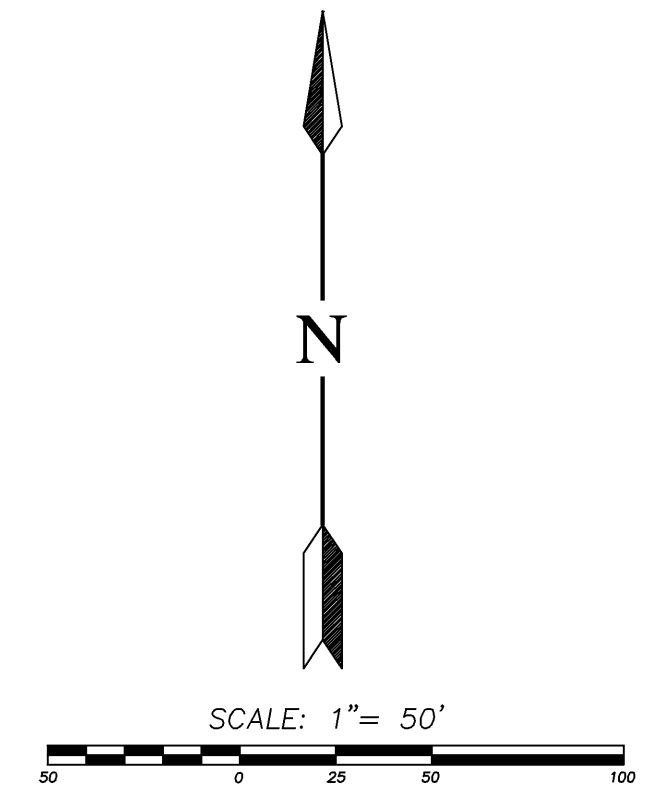

LEGEND

- NORTH FRONTAGE ROAD TO BE RECONSTRUCTED
- NORTH FRONTAGE ROAD TO REMAIN

**PHASE I**  
Construct storm sewer in existing North Frontage Road of East Kellogg (US-54) and reconstruct North Frontage Road.

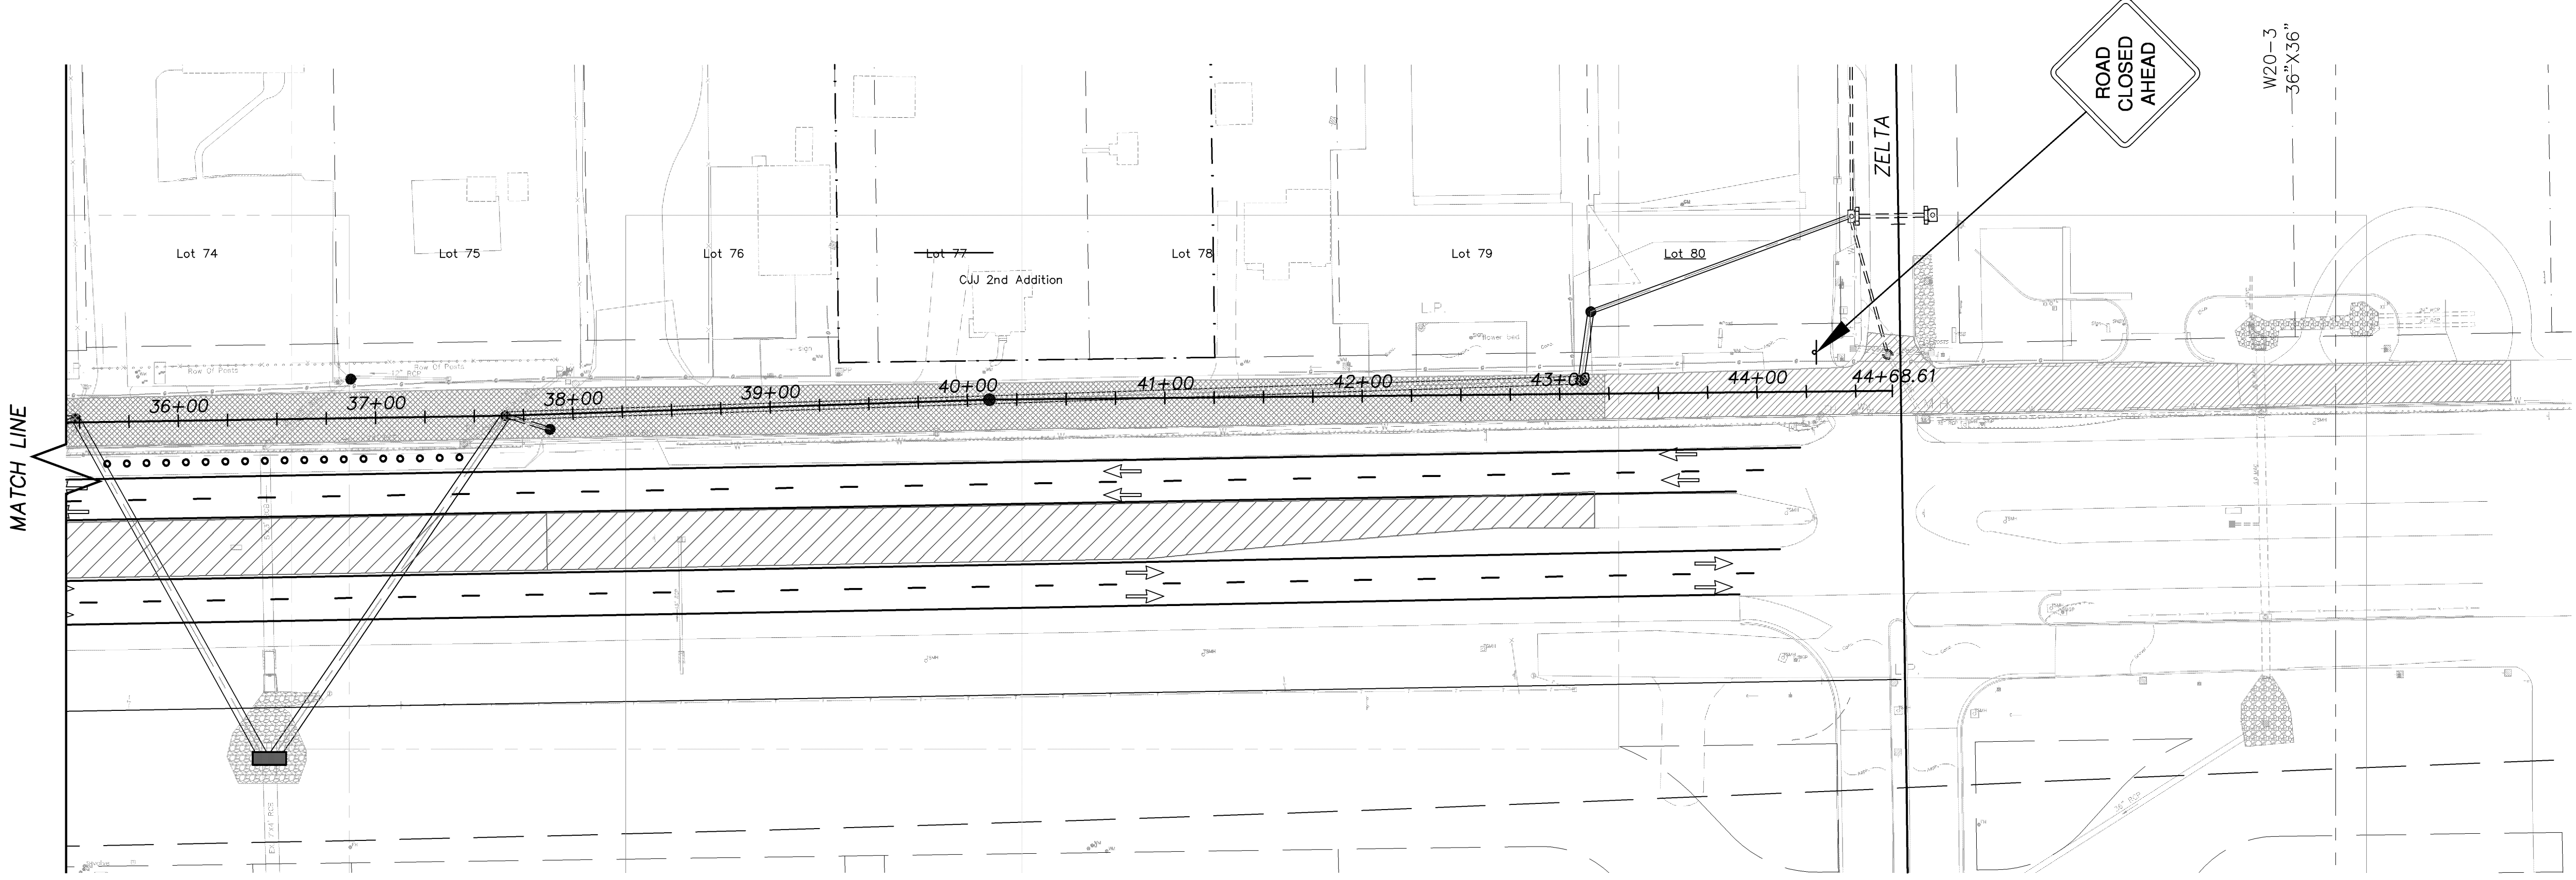

CFS PROJECT FILE:

REVISED

SEAL:

**CFS** Cook, Flatt & Strobel  
ENGINEERS, P.A.

CFS PROJECT NO:  
07-025

CITY OF WICHITA, KANSAS  
**STORMWATER IMPROVEMENTS**  
ELLISON TO ZETA

SHEET TITLE:  
TRAFFIC CONTROL  
PHASE IV

PROJECT NUMBER

OFFICE  
CHECK

SHEET NUMBER:  
27 of 44

DATE: \_\_\_\_\_ DESIGNED BY: \_\_\_\_\_ DRAWN BY: \_\_\_\_\_ CHECKED BY: \_\_\_\_\_