




20.00' > EXC = 32.41
 LF = 7.0
 CF = 0.0
 MF = 0.0

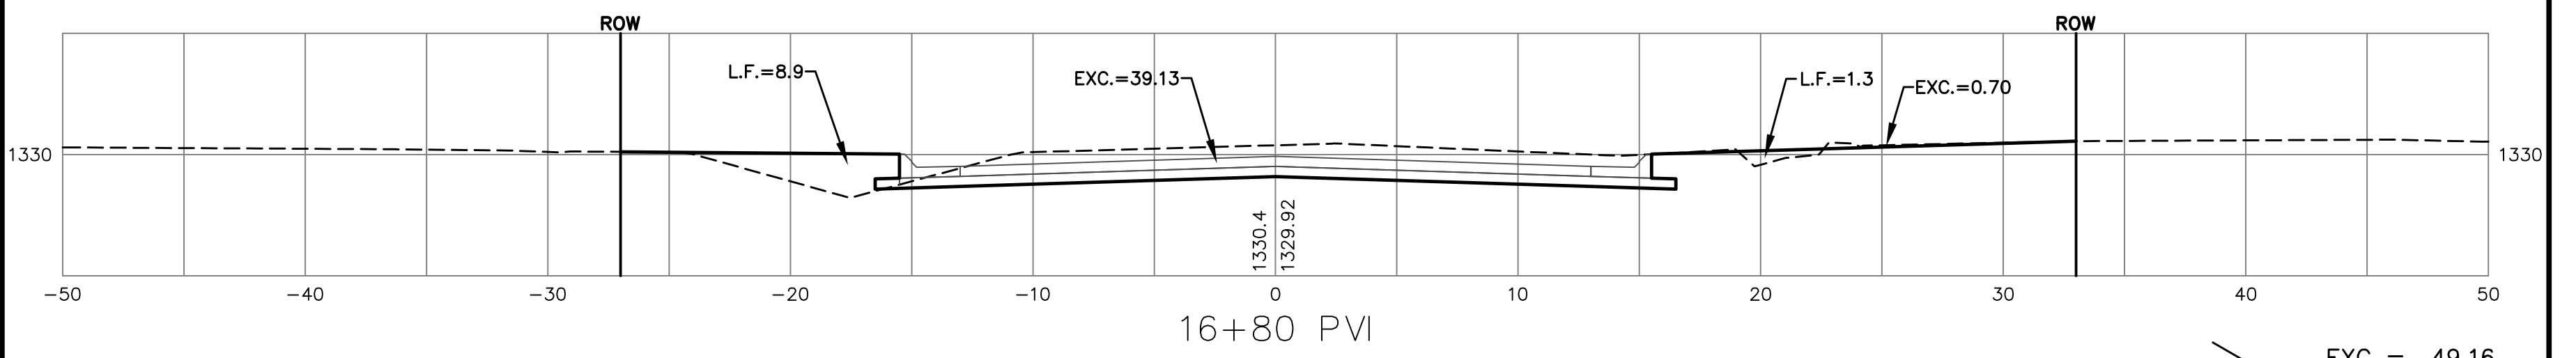


30.00' > EXC = 49.16
 LF = 11.5
 CF = 0.0
 MF = 0.0

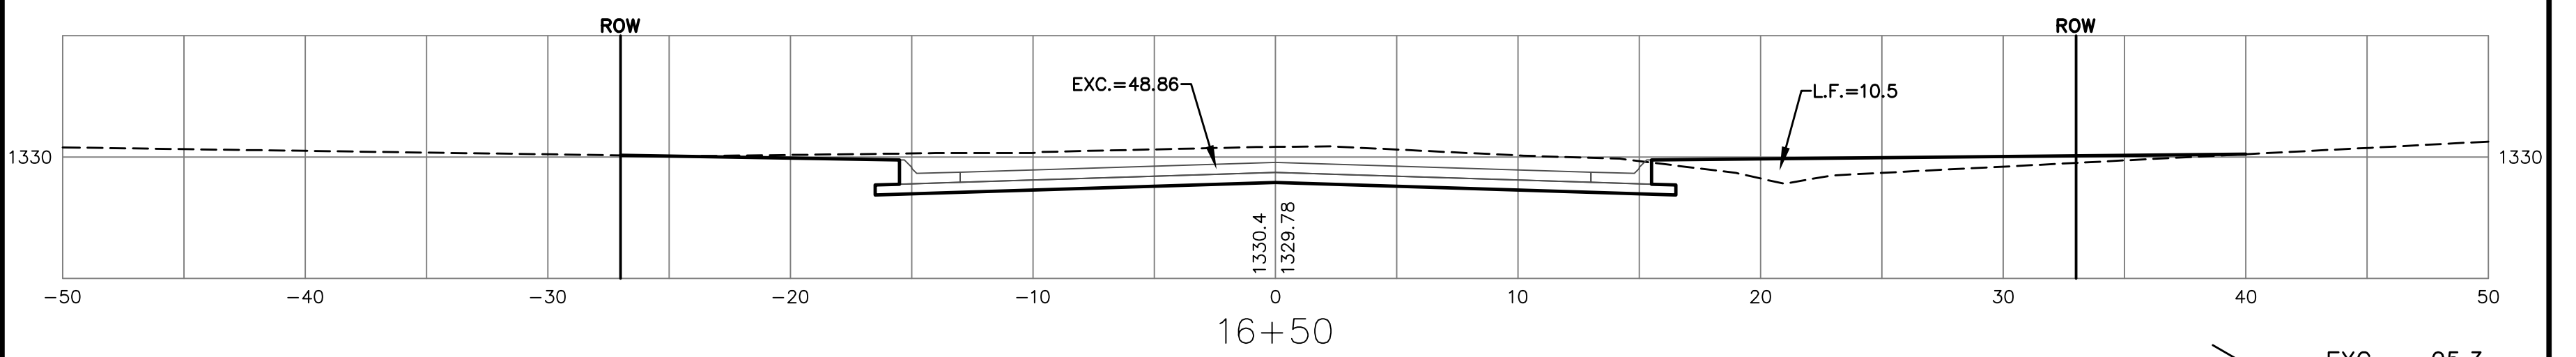


50.00' > EXC = 95.3
 LF = 19.1
 CF = 0.0
 MF = 0.0

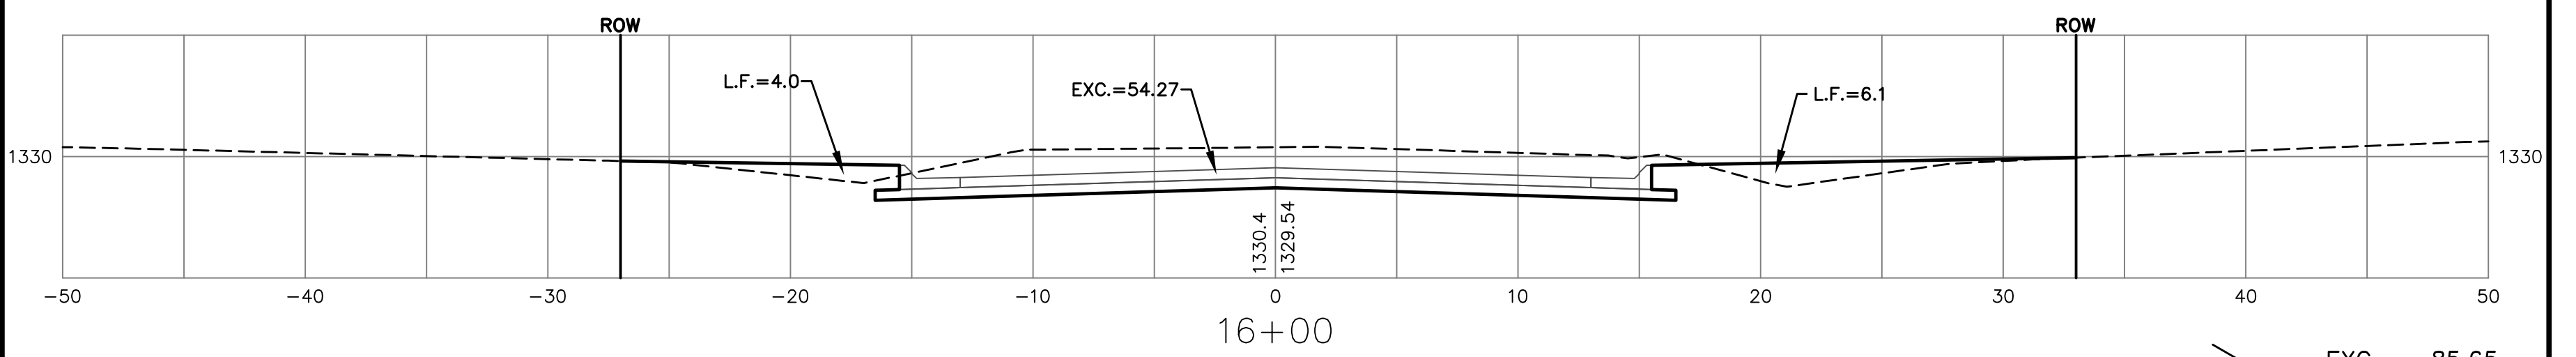


40.00' > EXC = 85.65
 LF = 14.4
 CF = 0.0
 MF = 0.0

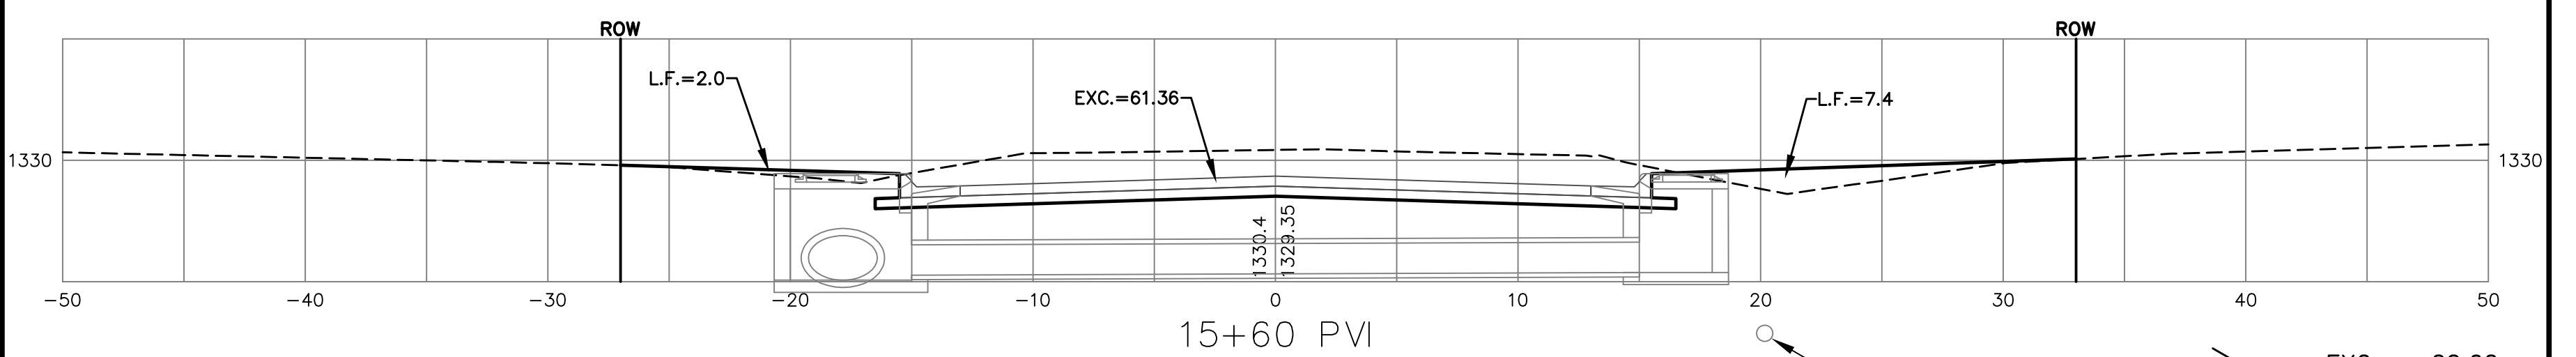


10.00' > EXC = 22.62
 LF = 3.7
 CF = 0.0
 MF = 0.0

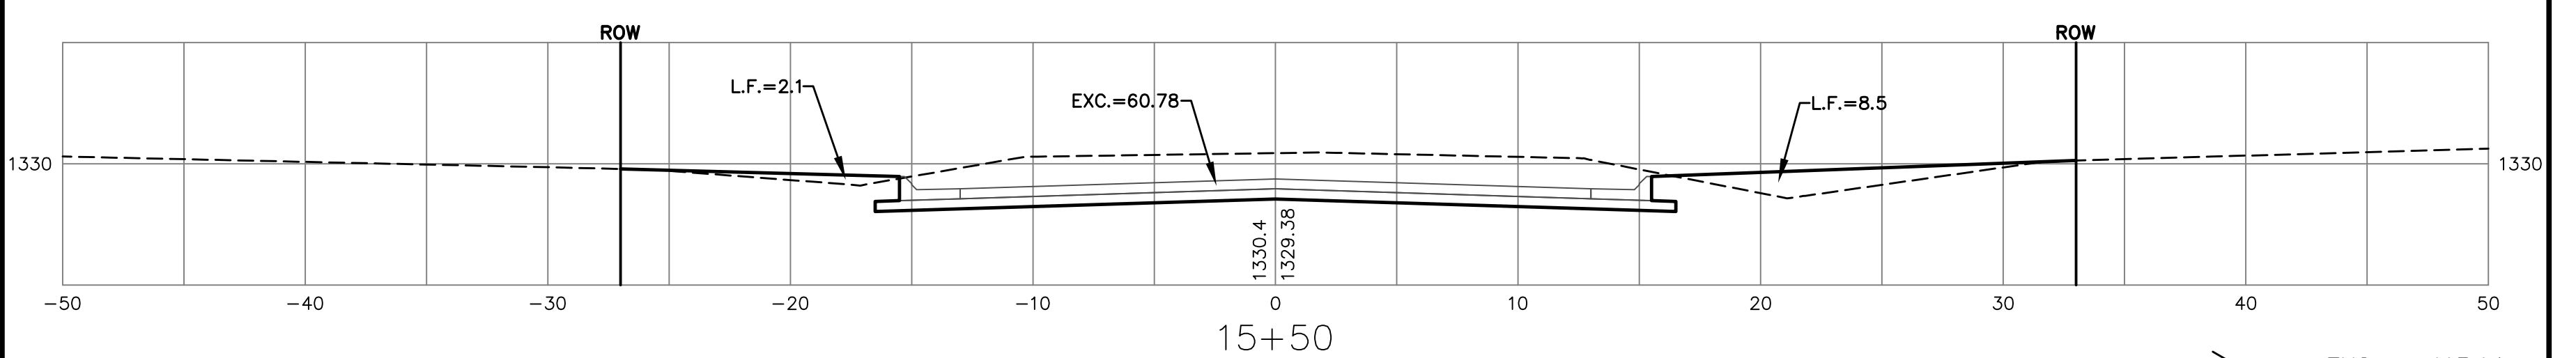

50.00' > EXC = 113.14
 LF = 17.7
 CF = 0.0
 MF = 0.0

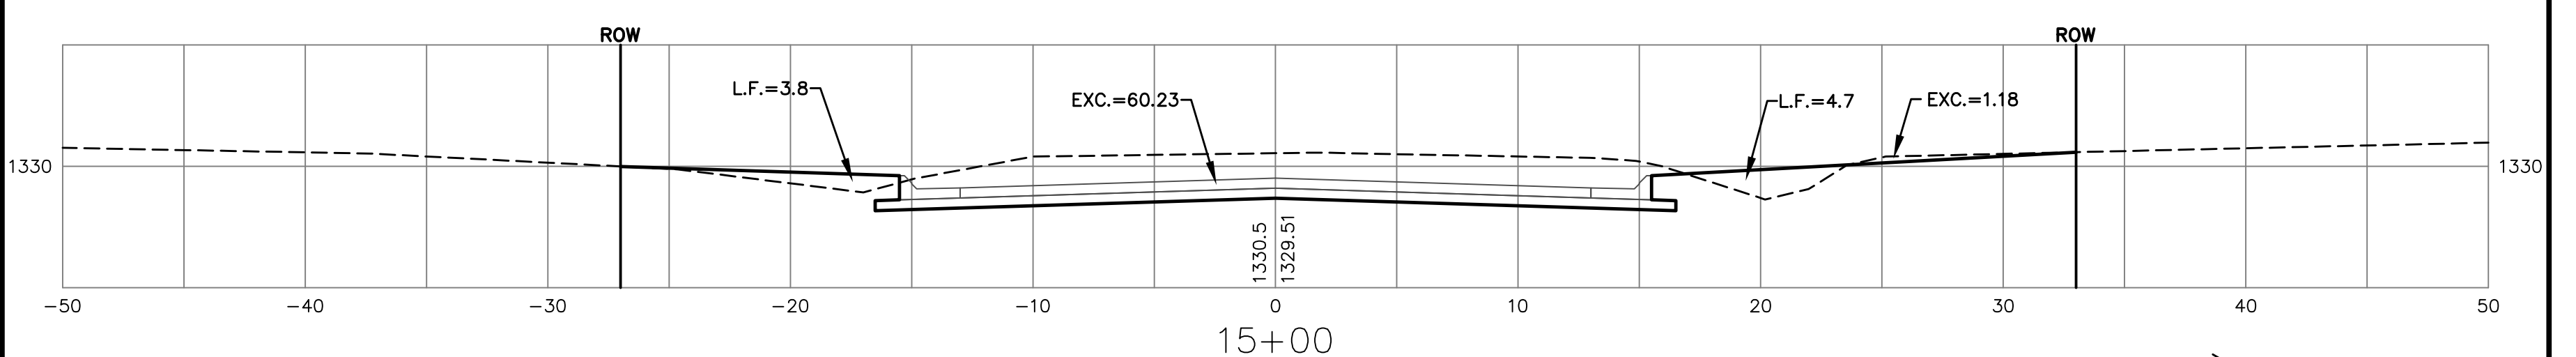

50.00' > EXC = 112.2
 LF = 18.9
 CF = 0.0
 MF = 0.0

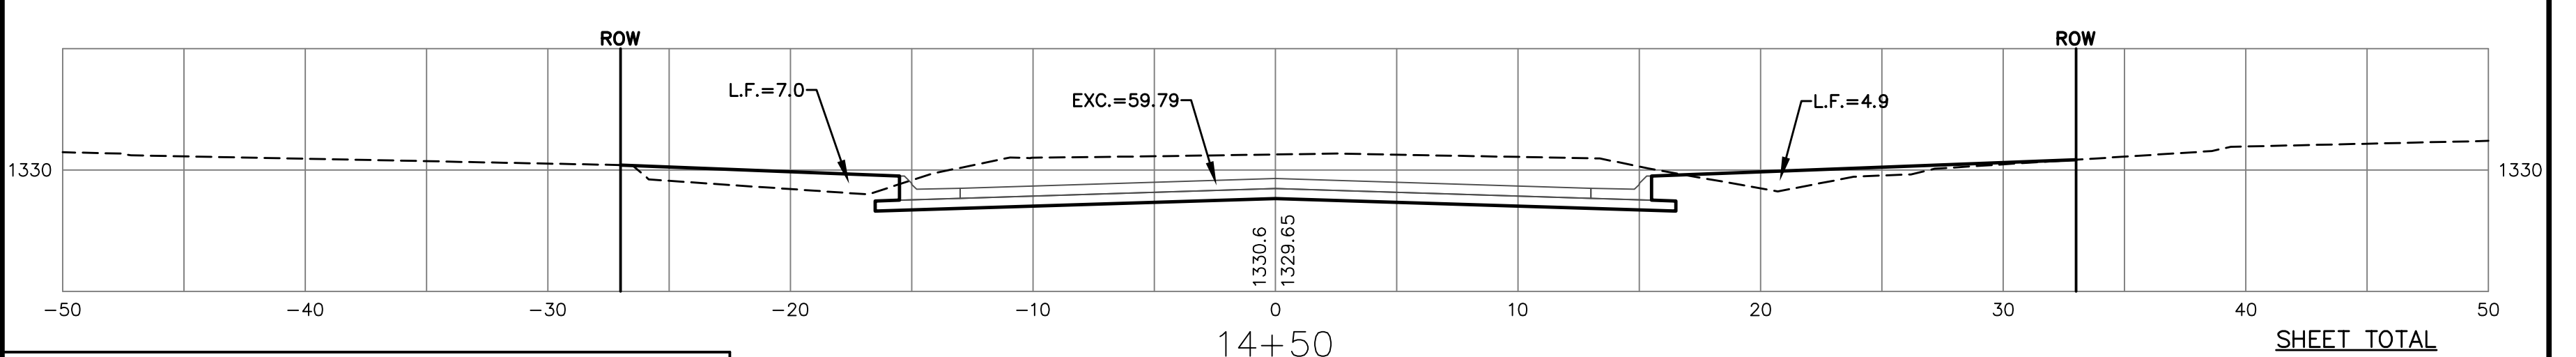

SHEET TOTAL
 EXCAVATION = 510.48
 LOOSE FILL = 92.3
 COMPACTED FILL = 0.0
 MANIPULATED FILL = 0.0

CED PROJ. NO.: 20081661
CERTIFIED ENGINEERING DESIGN, P.A.
CEED 810 WEST DOUGLAS, SUITE C
 WICHITA, KANSAS 67203
 PH: (316) 262-8808
 FAX: (316) 262-1669

SHEET	31
TOTAL	33

EVERGREEN LANE