
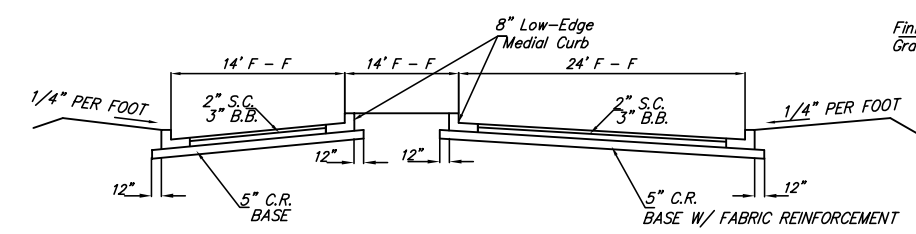



MEDIAN DETAIL
SCALE 1" = 10'

Subdivision Bench Marks

No.	Street and Station	From CL	Description	Elevation
4	Spring Valley, Sta. 2+48.50	37.00' Lt.	N.E. End of Curb Return Int. of Spring Valley and Horseback Cir.	

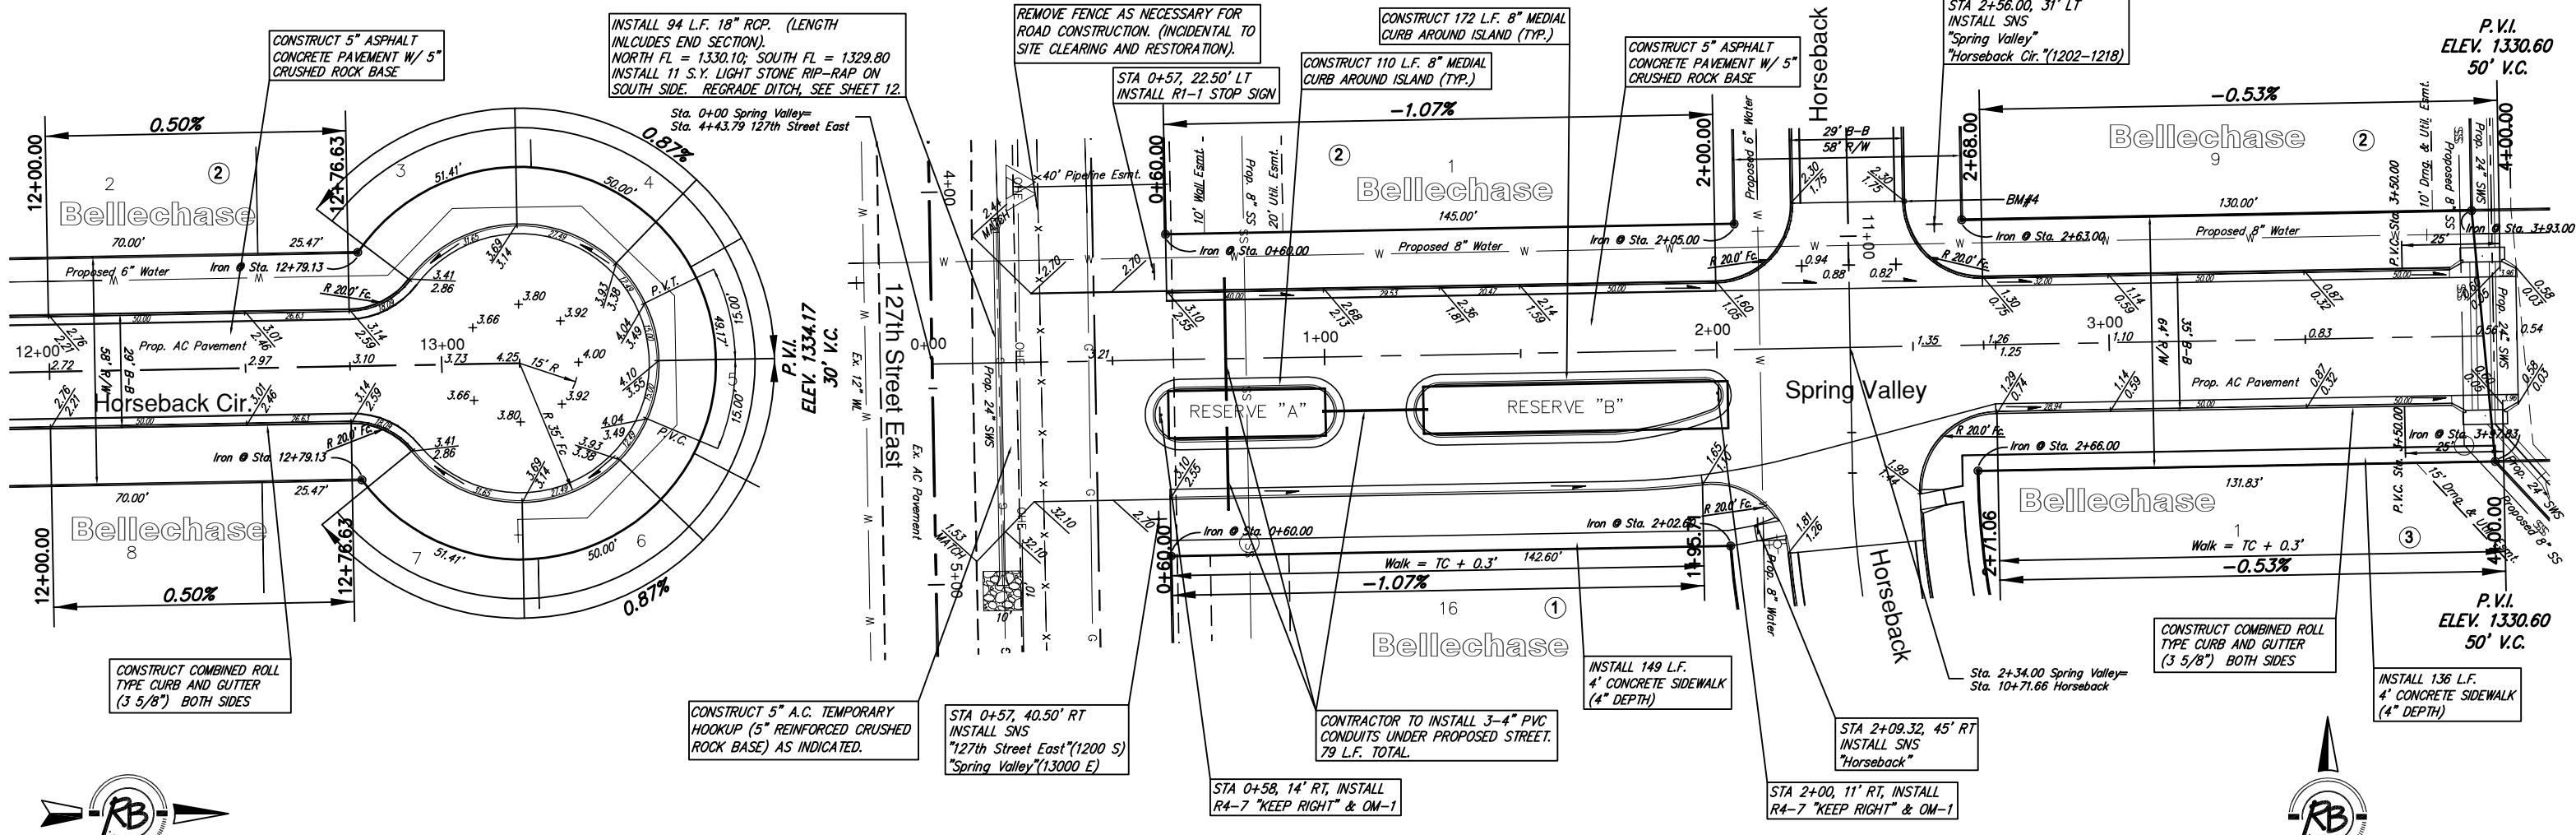


Section through Median
* Not to Scale

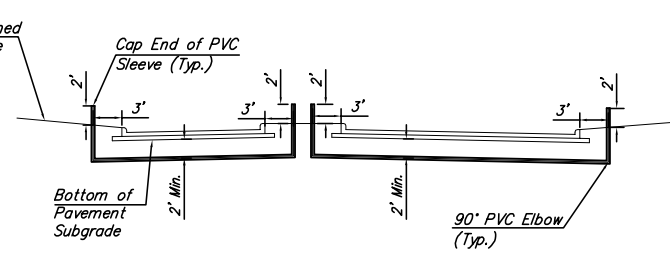

PVC Sleeve Detail
* Not to Scale

NOTE: ROLL TYPE CURB AND GUTTER TO BE CONSTRUCTED ALONG PAVEMENT DEPICTED ON THIS SHEET

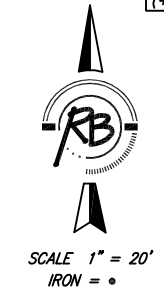

SCALE 1" = 20'
IRON = •

**Bellechase Addition
Horseback/ Spring Valley
WICHITA, KANSAS**

Ruggles & Bohm, P.A.
Engineering, Surveying, Land Planning

924 North Main (316) 264-8008
Wichita, Kansas 67203 (316) 264-4621 fax
www.rbkansas.com E-mail: info@rbkansas.com

DESIGN KWL	SHEET 9 OF 33
DRAWN MLP	
REVIEW	UTILITY
DRAWING FILE paving {HORSESPRING}	PROJECT NUMBER 472-84426
DATE Sept. 21, 2008	