


37TH STREET - PLAN



37TH STREET - PLAN

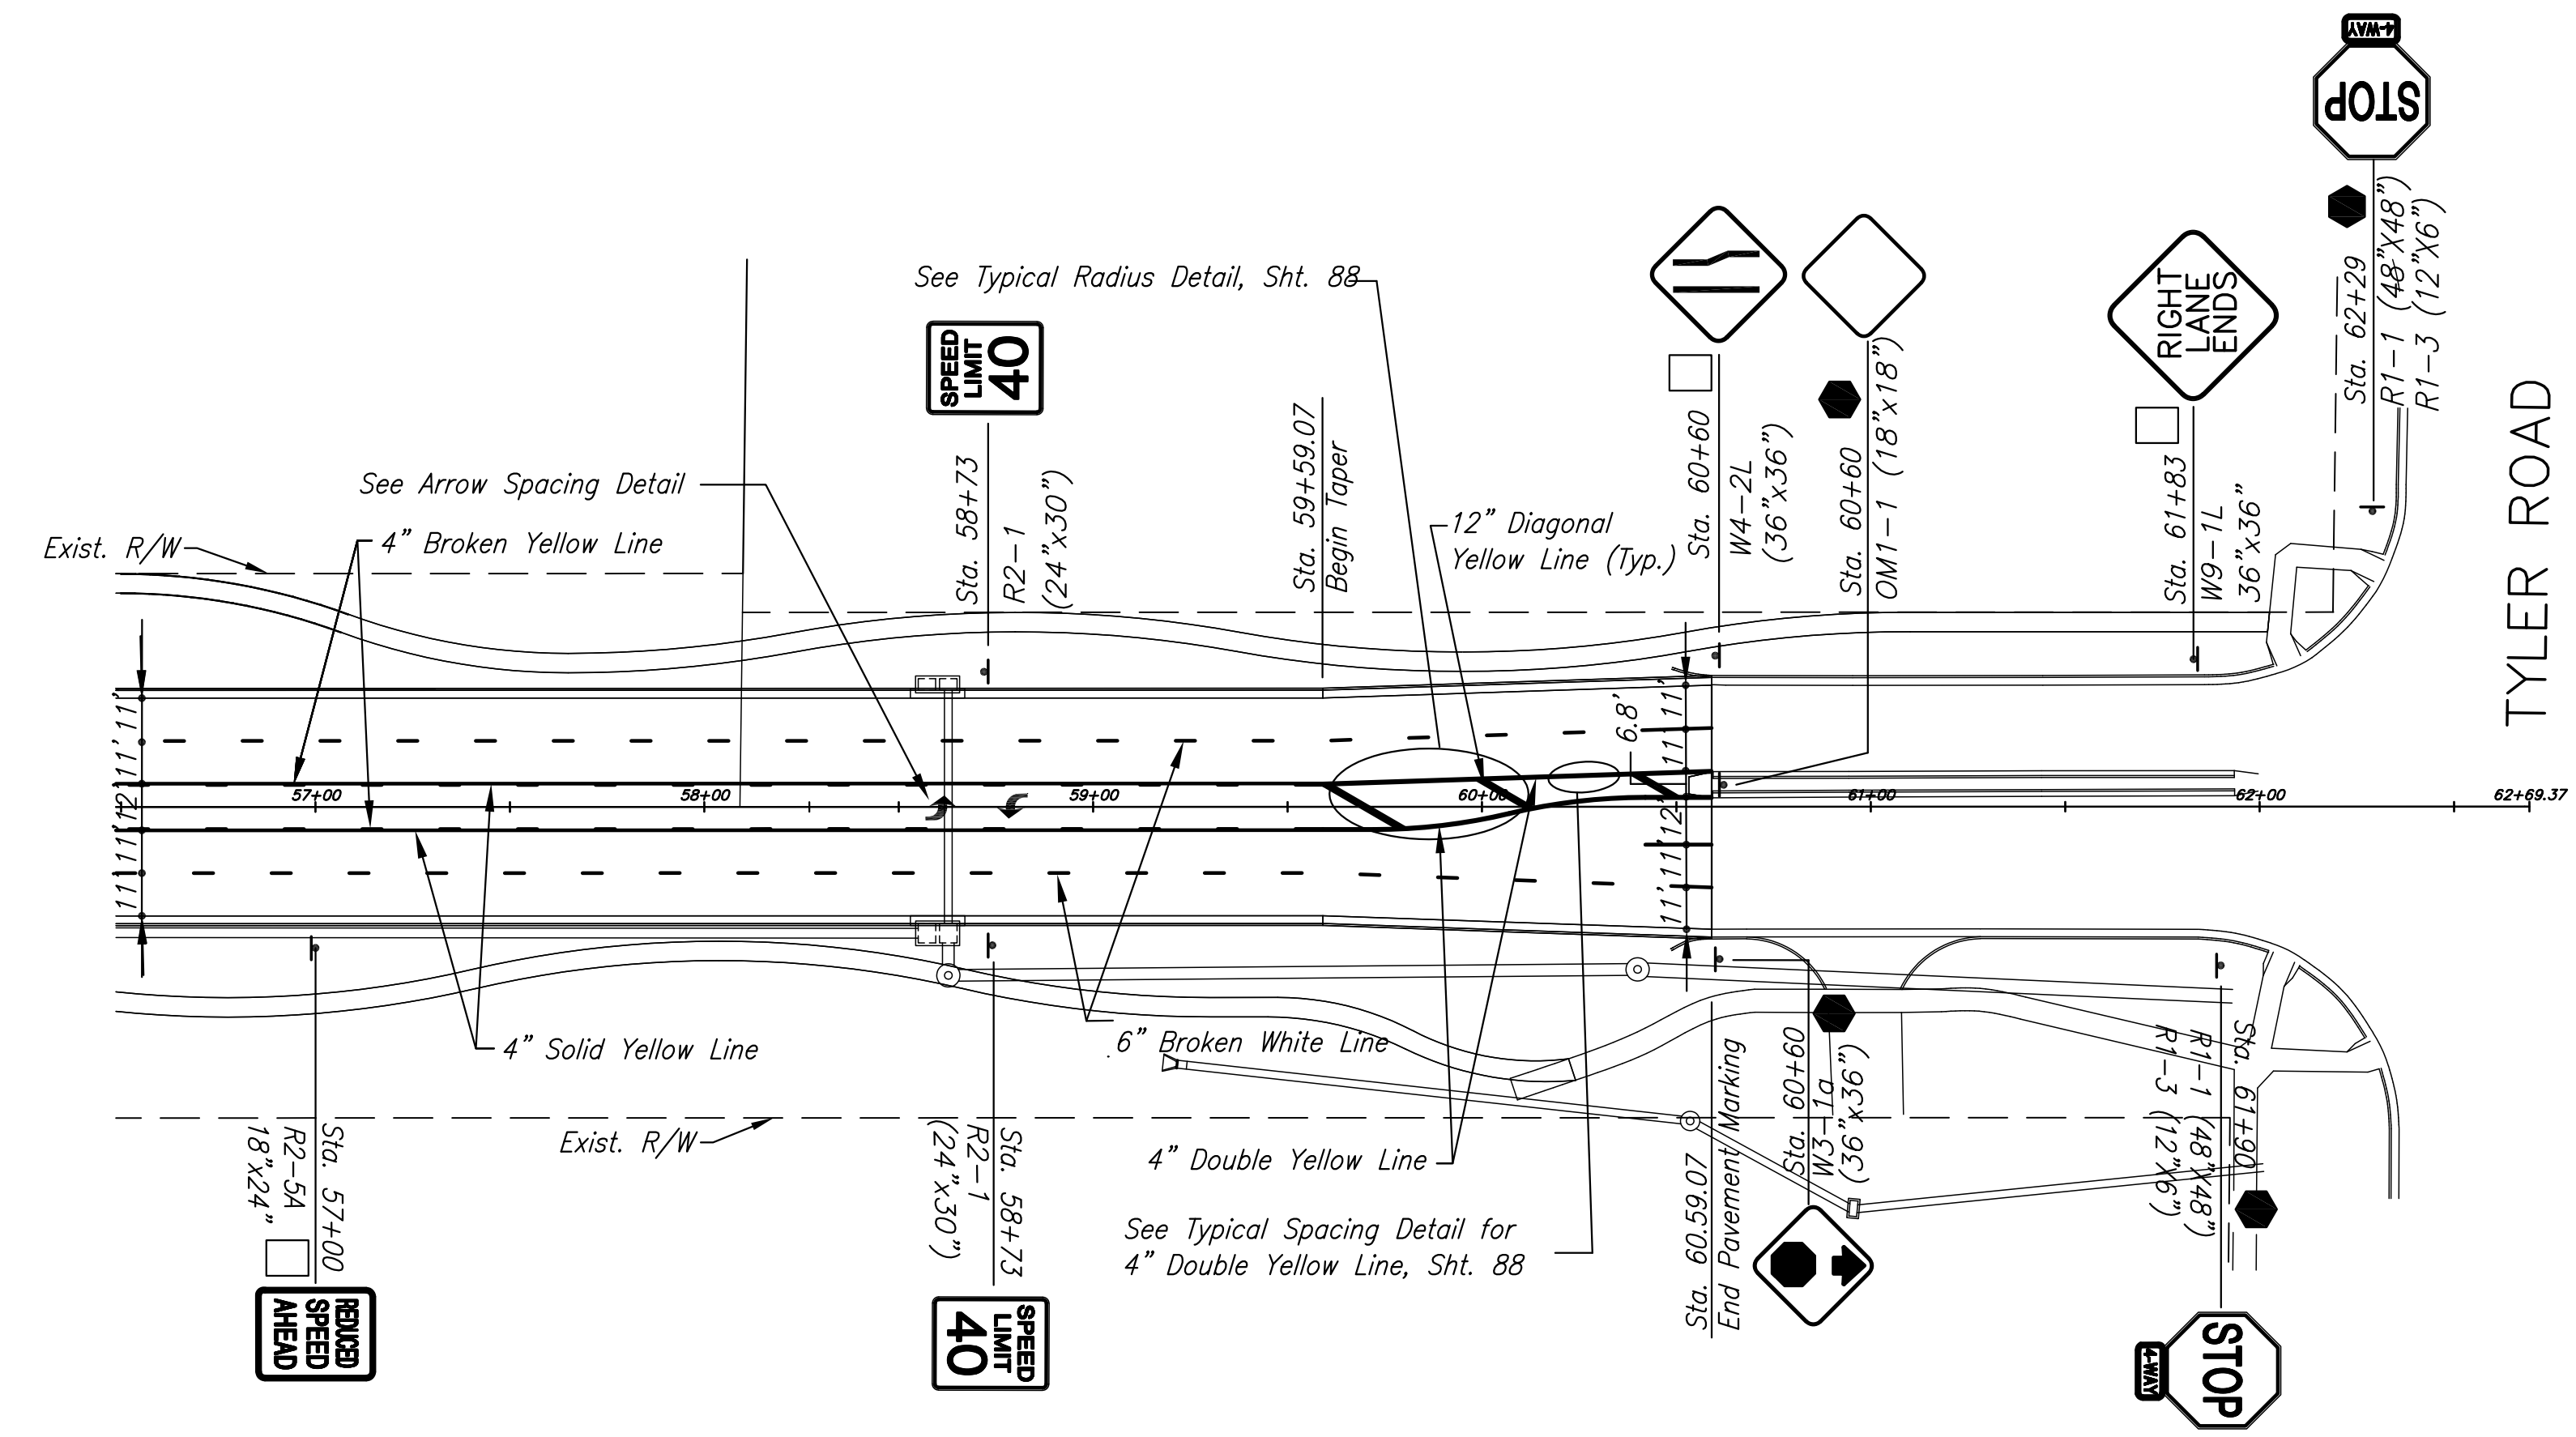

SIGNING LEGEND

- Sign not in project
- Remove and deliver to City of Wichita
- Remove and deliver to City of Maize
- Remove and deliver to Maize School District

NOTE:
Existing Pavement Marking removed for temporary traffic control purposes shall be Replaced, in-kind on 37th Street, Maize Road and Tyler Road. Quantities for this are reflected in the Summary of Quantities.

**37TH STREET IMPROVEMENTS
FROM
MAIZE ROAD TO TYLER ROAD**

**PAVEMENT
MARKING AND
SIGNING PLAN #3**
SHEET TITLE
472-84693
PROJECT NUMBER

DESIGN BY
DRAWN BY
CHECKED BY

ISSUED
March 24, 2009
REVISED

SHEET NO.
87 of 133