



STATE	PROJECT NO.	YEAR	SHEET NO.	SHEETS
KANSAS	87 N-0349-01	2009	59	133

**MKEC**  
ENGINEERING  
CONSULTANTS, INC.  
411 N. WEBB ROAD  
WICHITA, KS. 67206  
316-684-9600

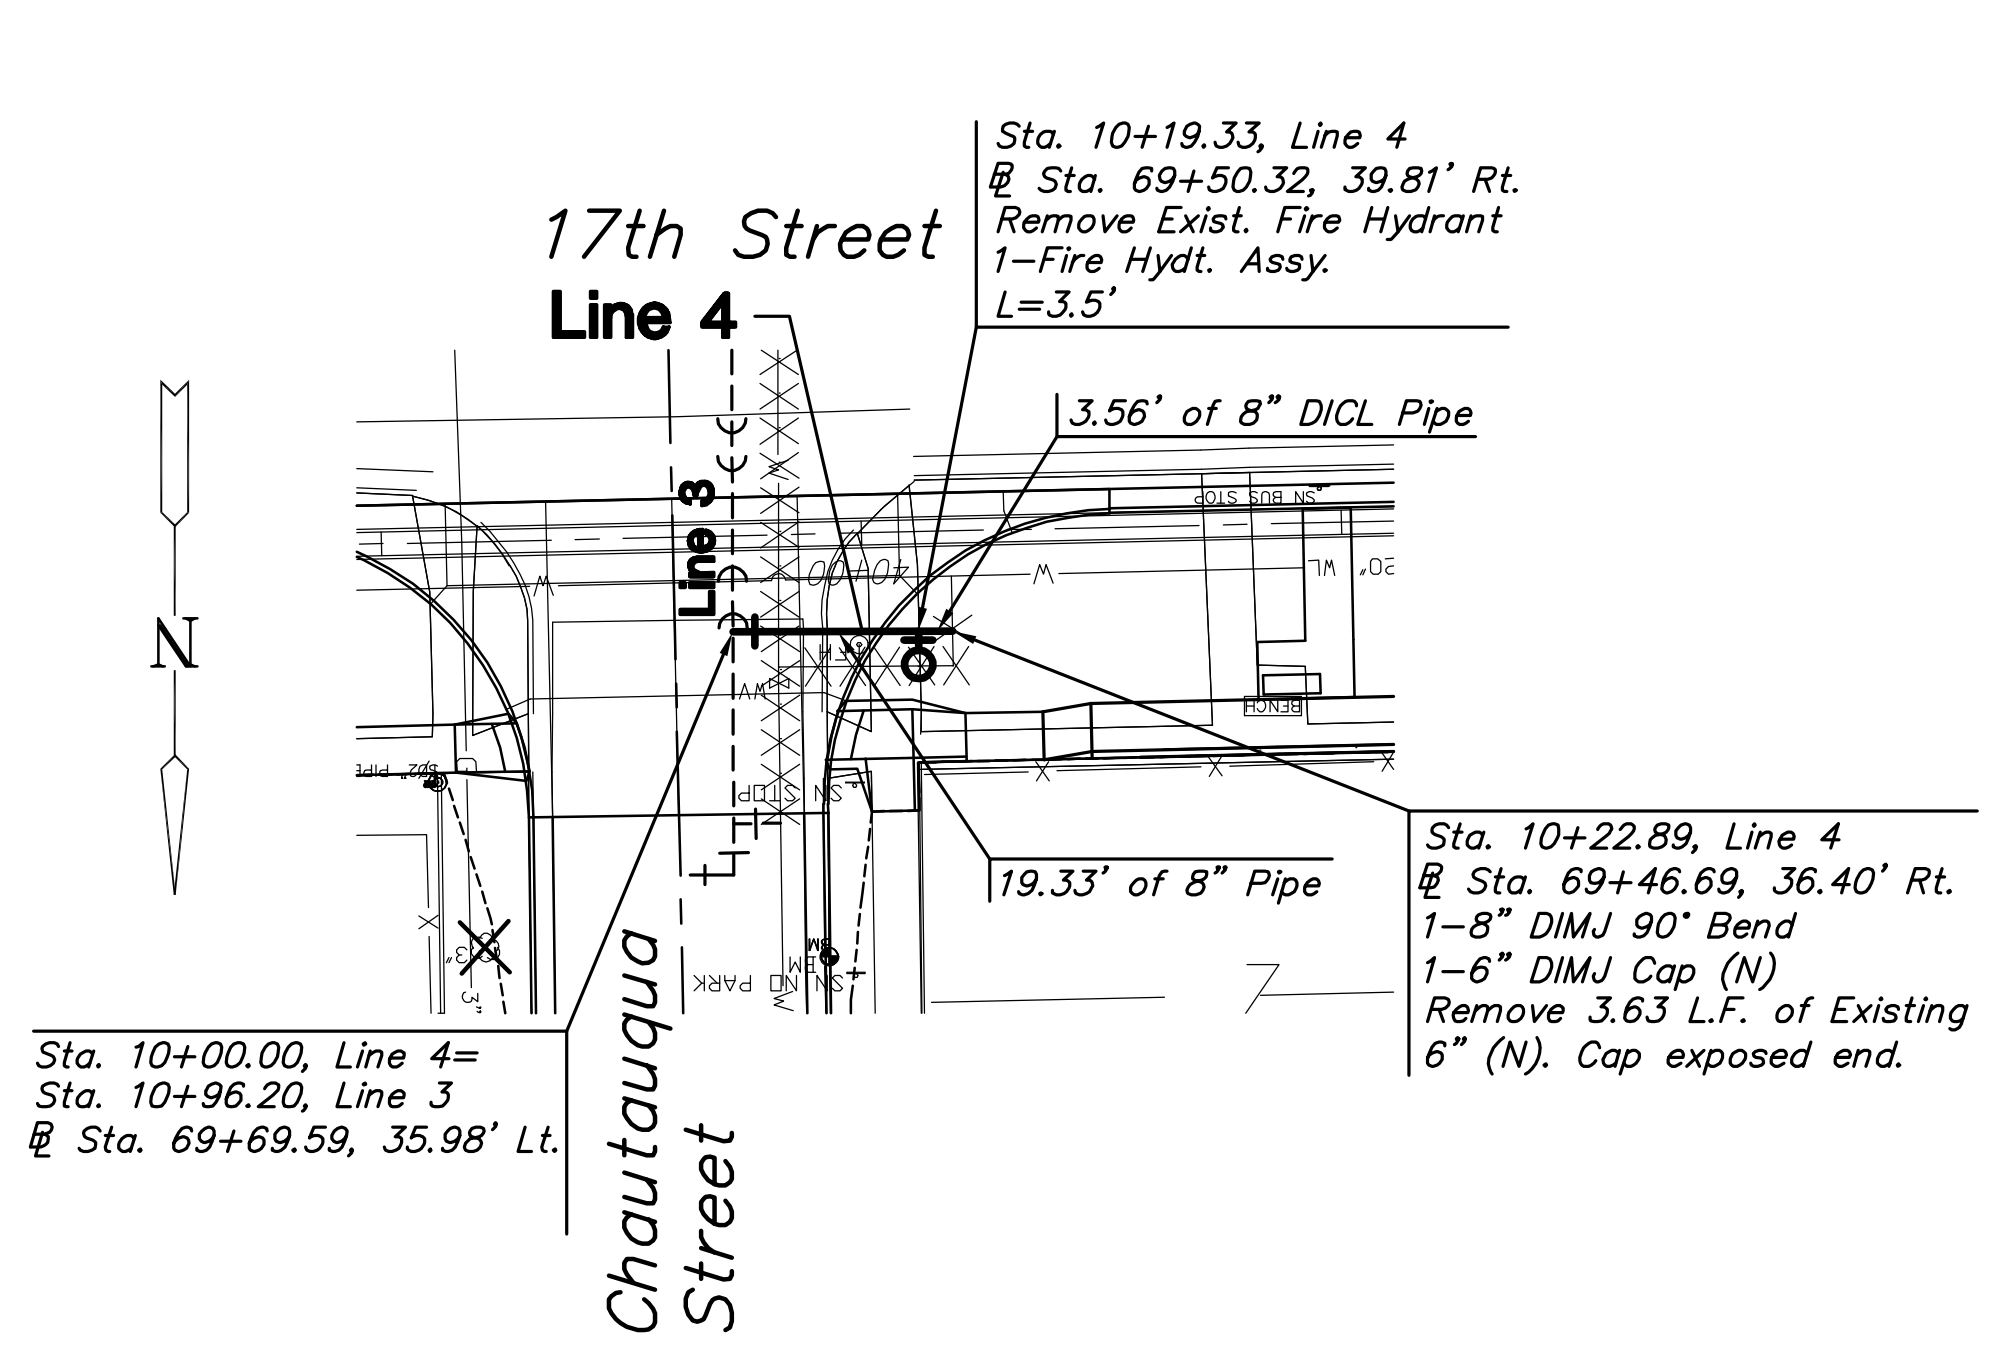


**PLAN LINE 4**

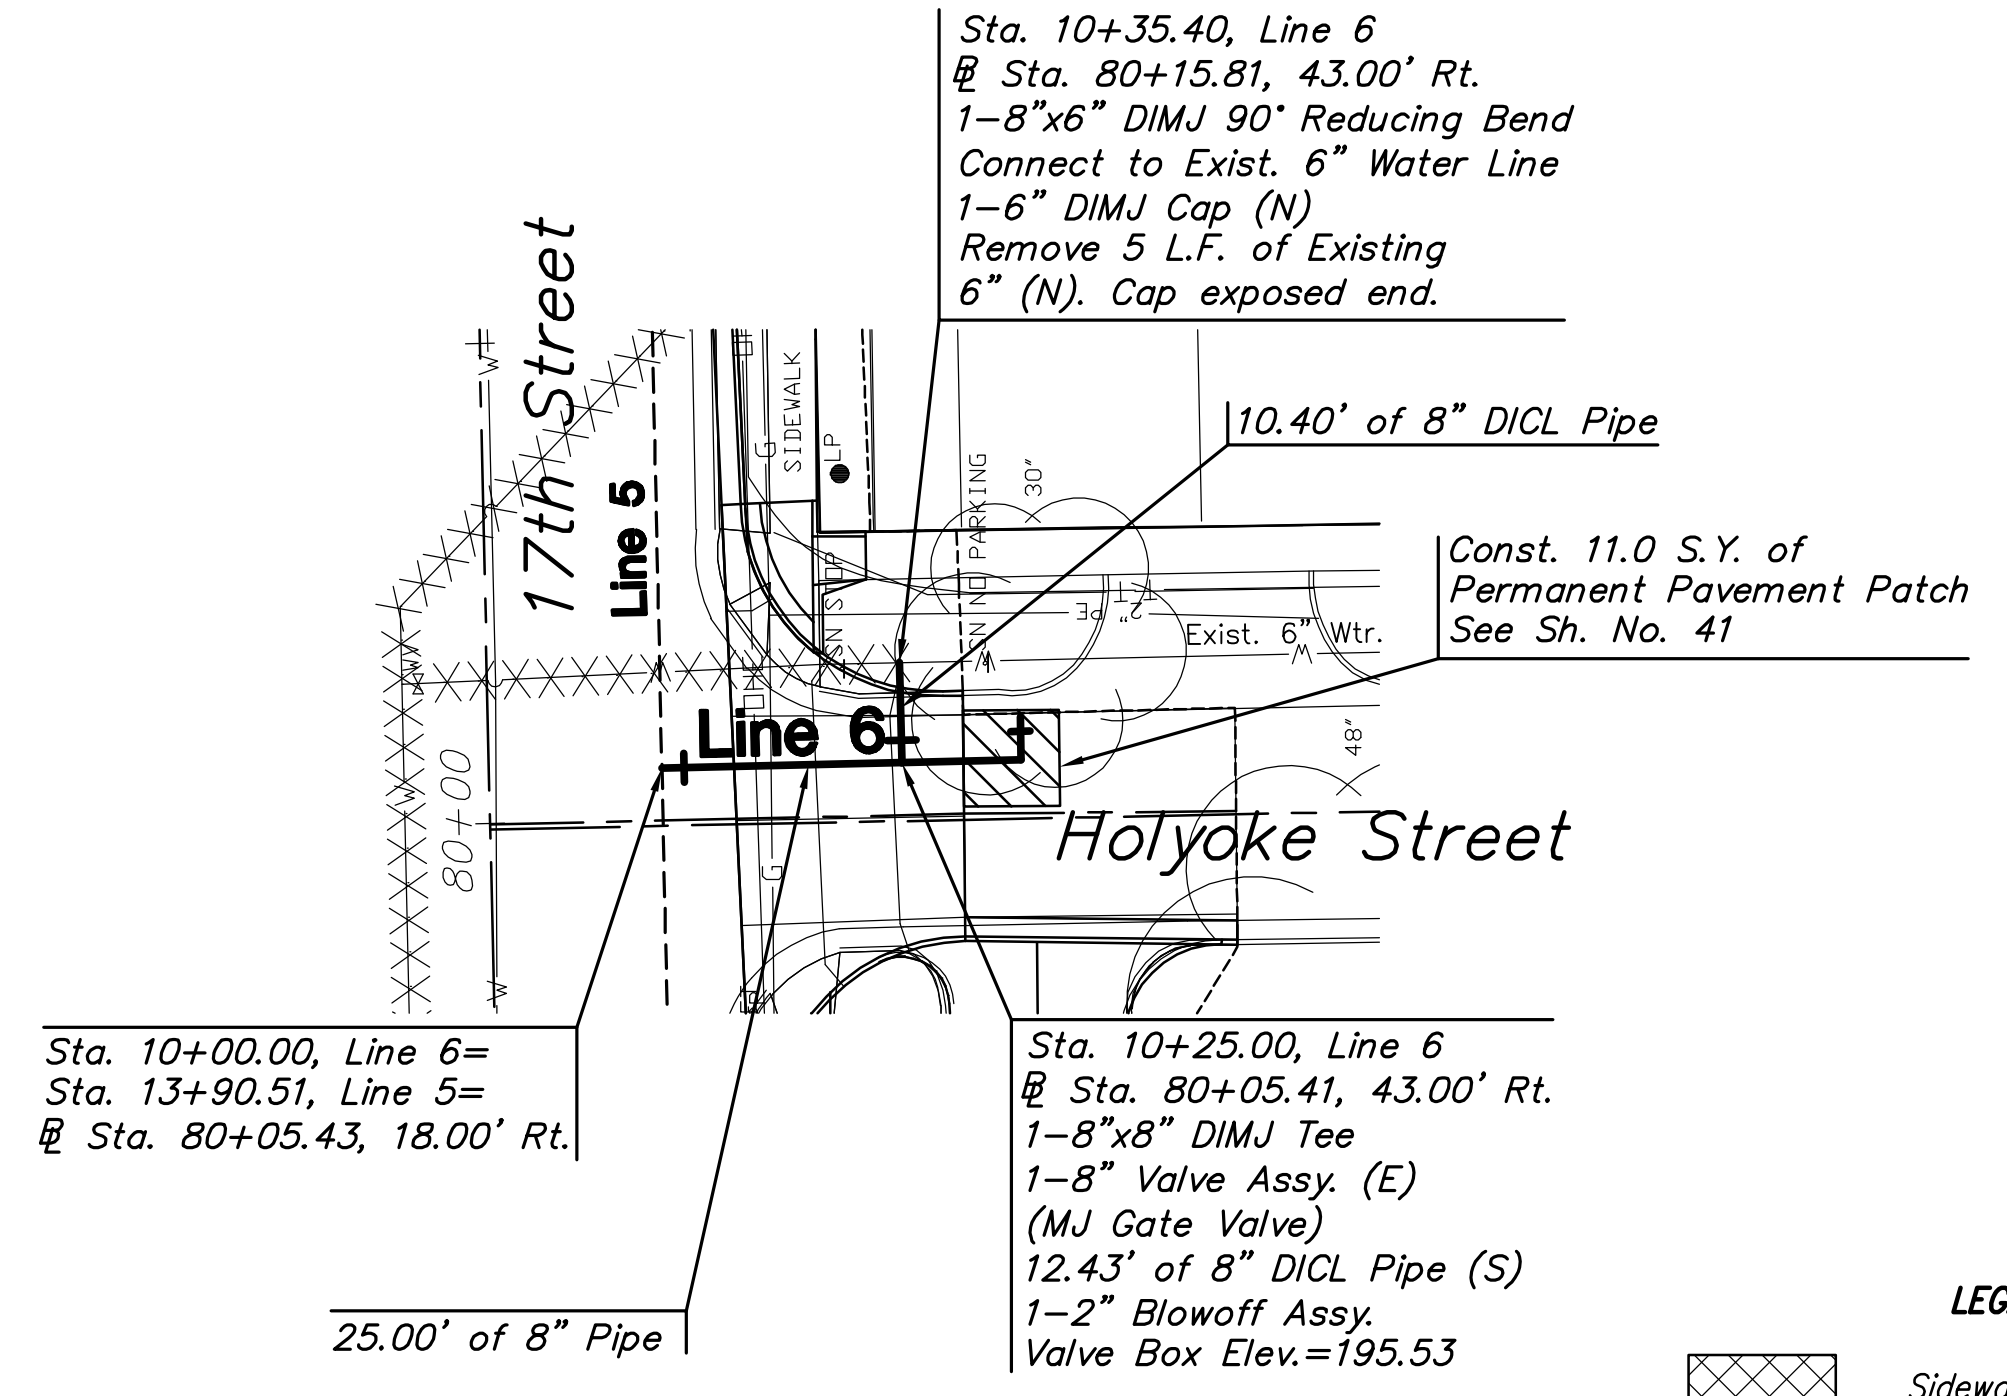


**PLAN LINE 6**

- NOTES:**
- Contractor to verify depth and location of existing utilities prior to construction.
  - All trenches to be sand flushed and vibrated.

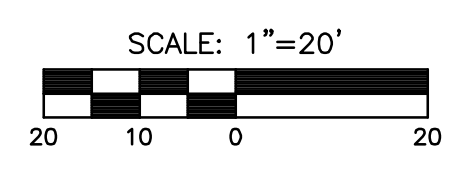


**LEGEND**

	Sidewalk Remove & Replace
	Permanent Pavement Patch
XXXXXX	Water Line to be Abandoned

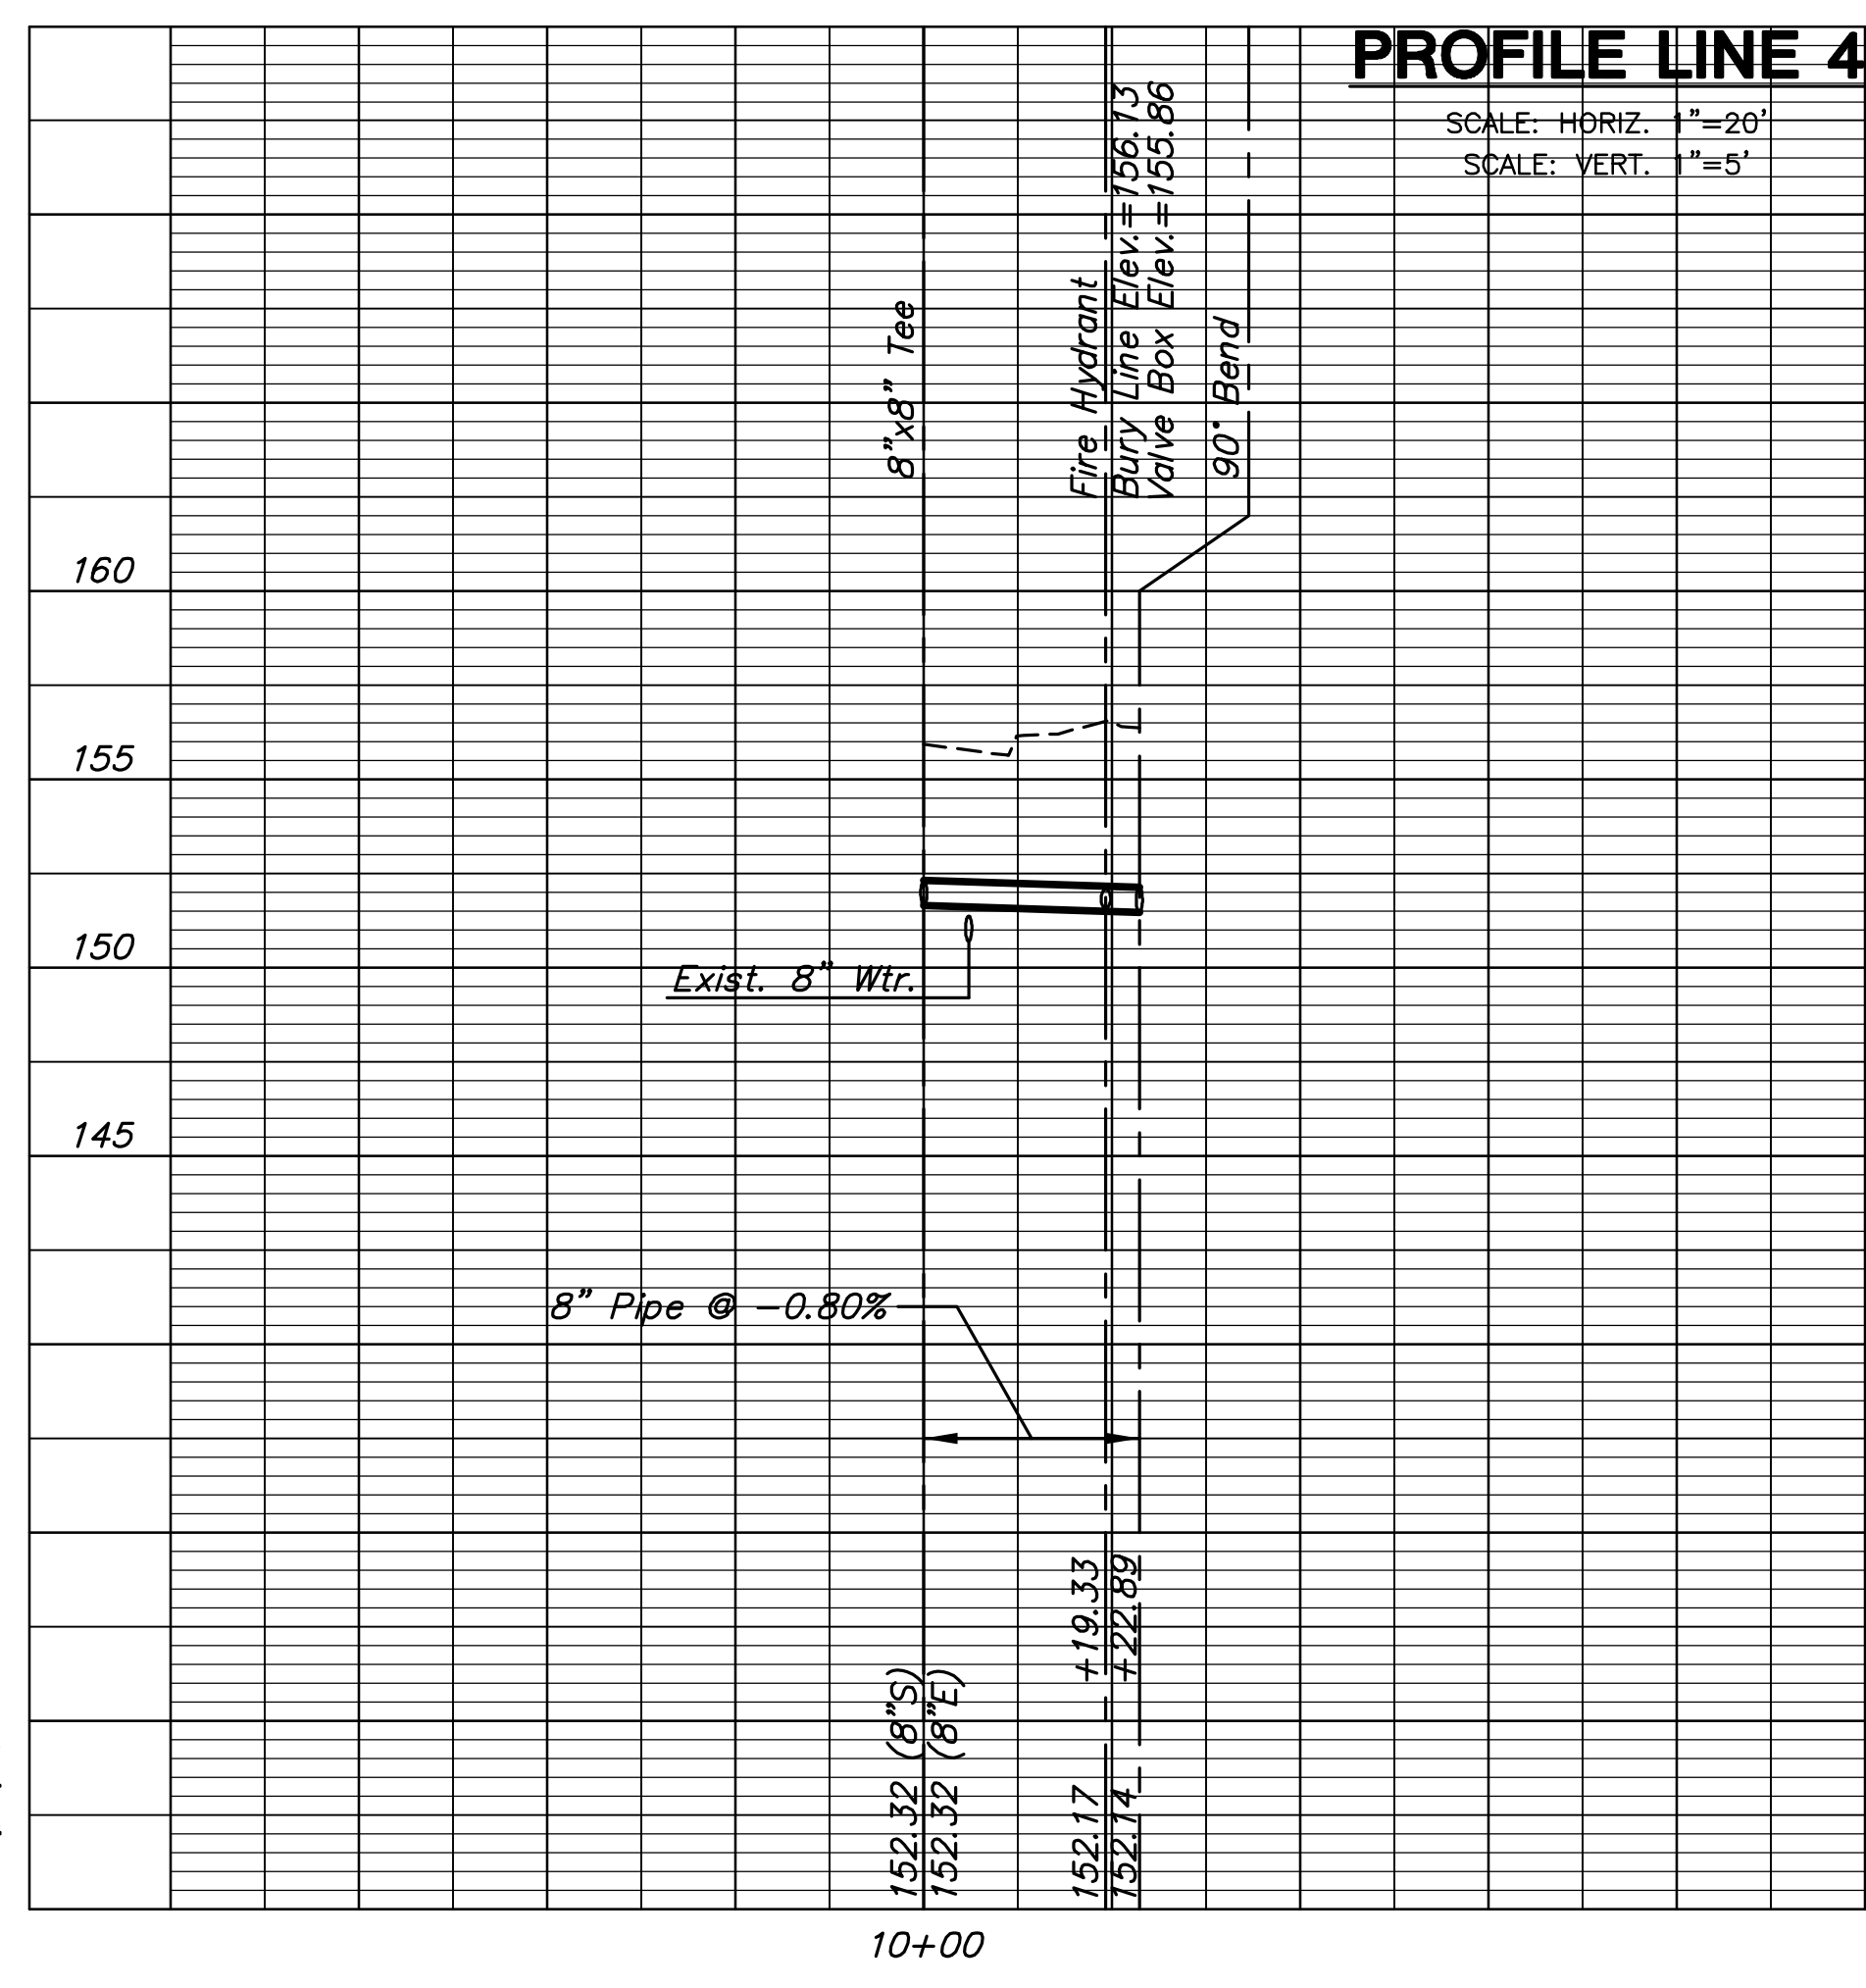

**PROFILE LINE 4**  
SCALE: HORIZ. 1"=20'  
SCALE: VERT. 1"=5'

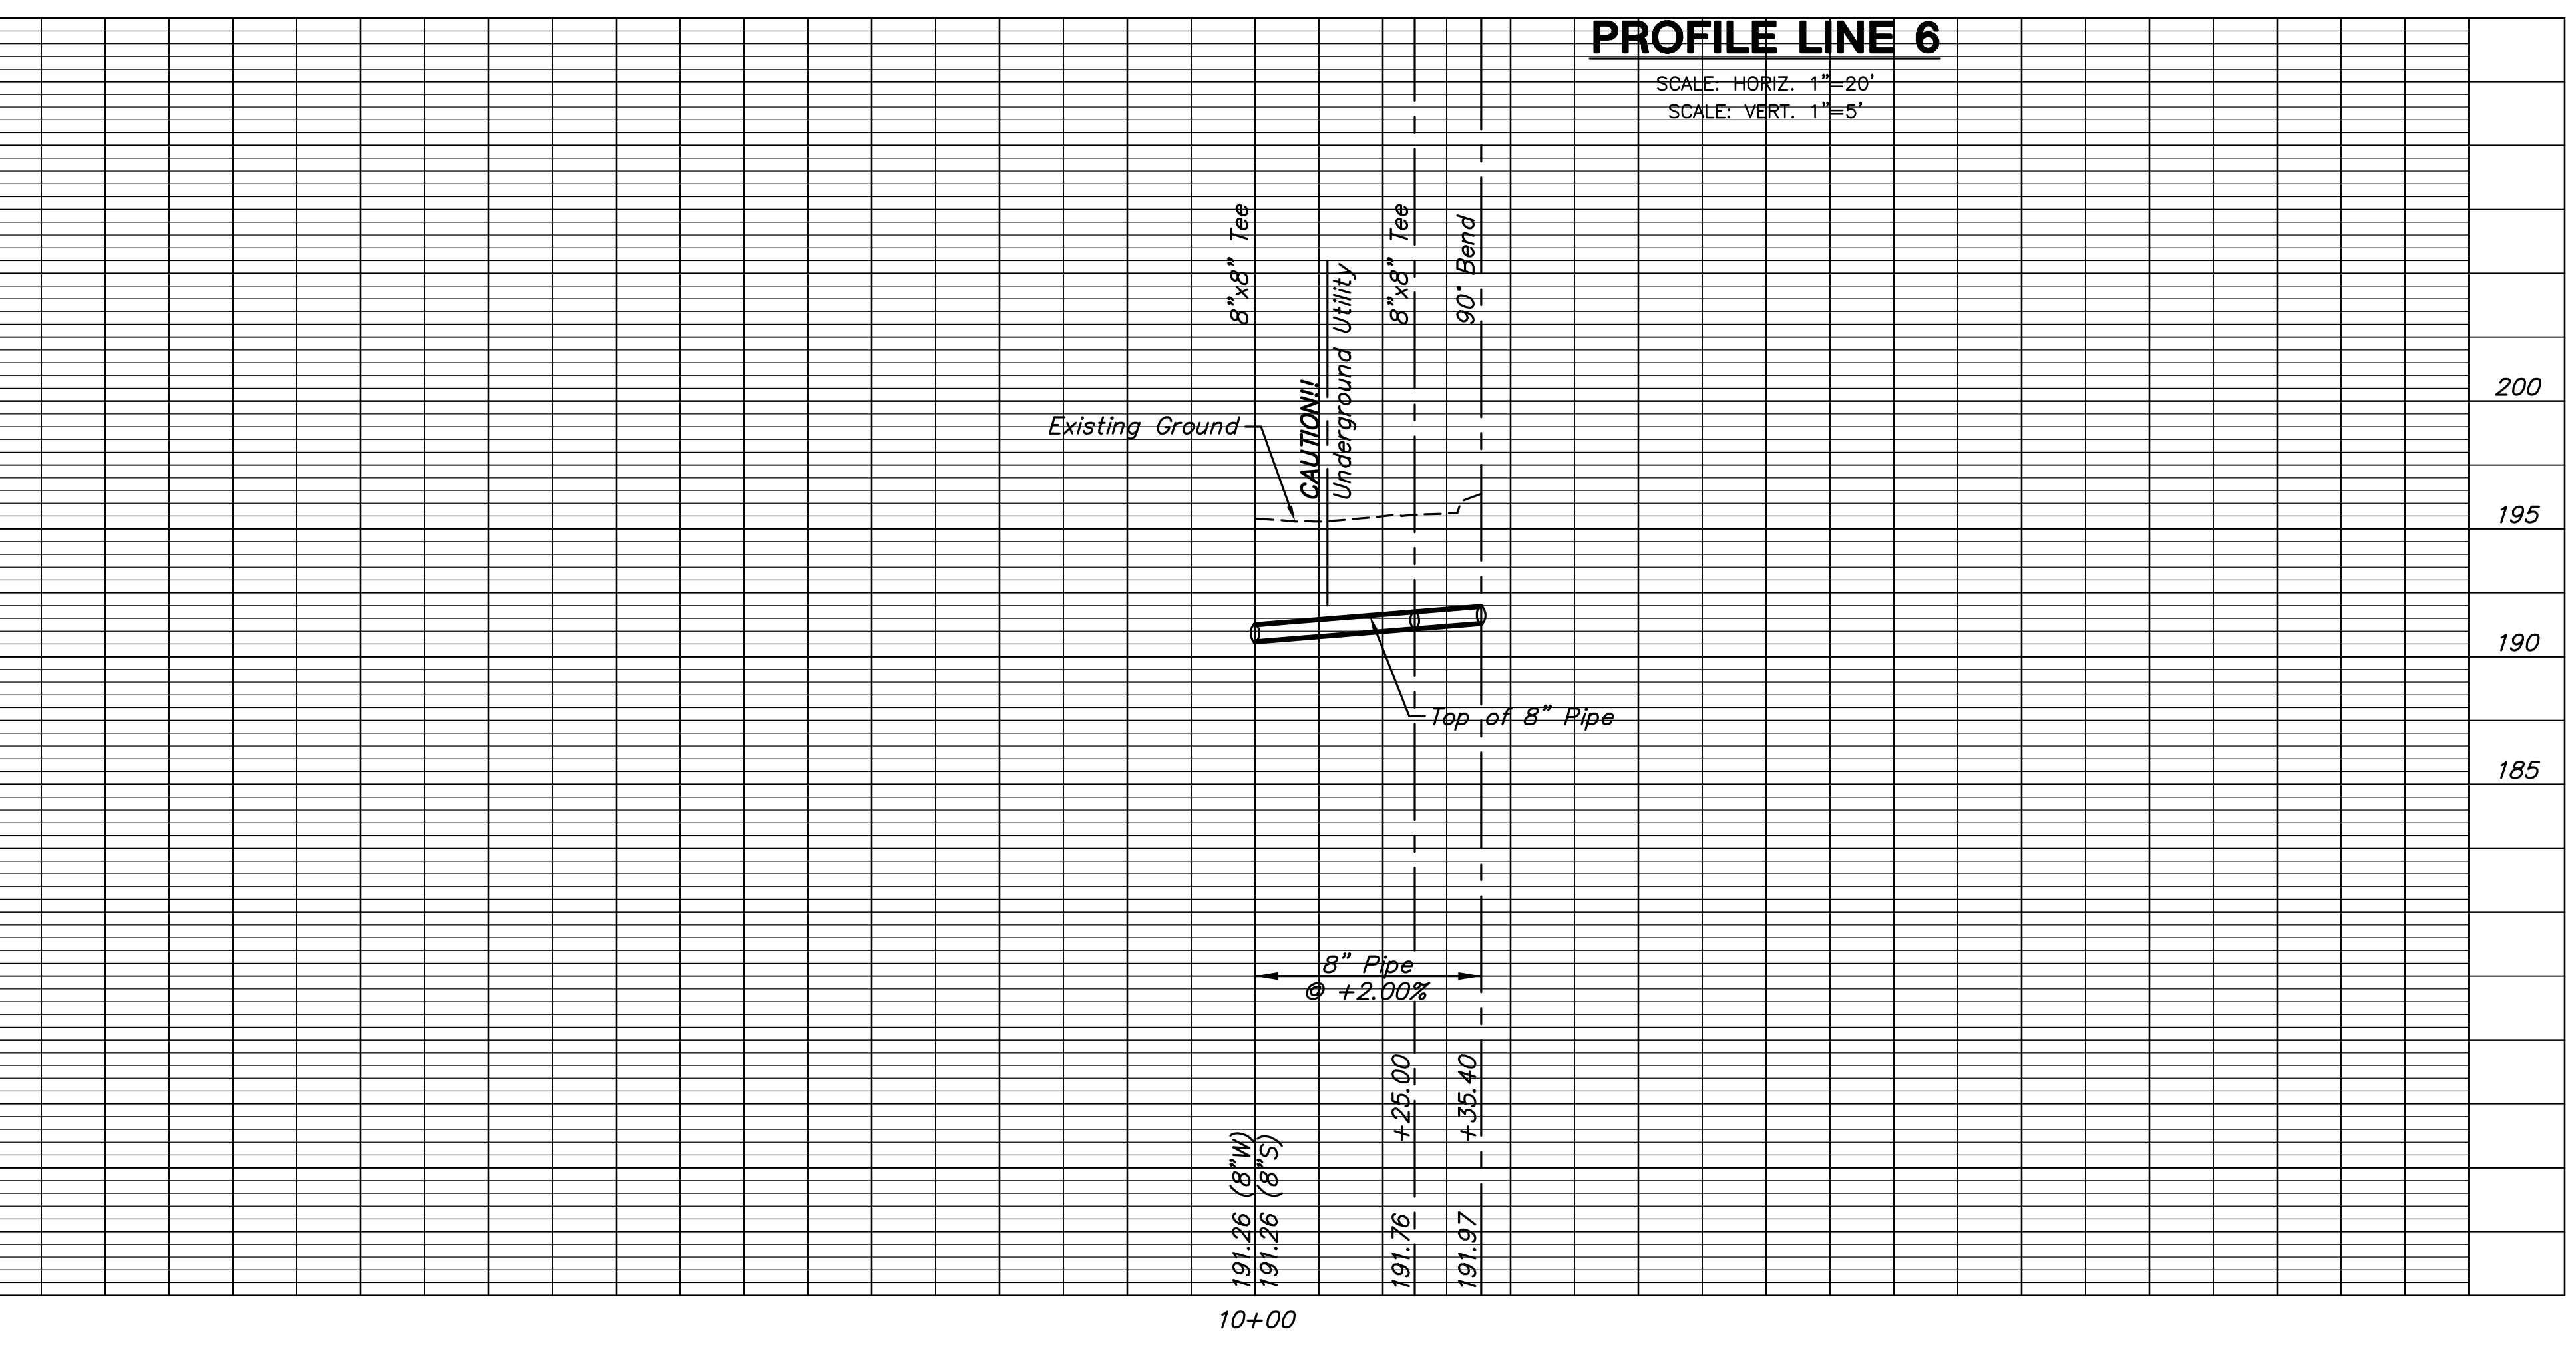

**PROFILE LINE 6**  
SCALE: HORIZ. 1"=20'  
SCALE: VERT. 1"=5'

**17th STREET  
FROM GROVE TO HILLSIDE**

**Water Line 4  
and  
Line 6**  
SHEET TITLE  
87 N-0349-01  
PROJECT NUMBER

DMU  
DESIGN BY  
JWC  
DRAWN BY  
JRA  
CHECKED BY

ISSUED  
May 28, 2009  
REVISED

SHEET NO.  
**59 of 133**

PLOTTED: Thursday, May 28, 2009 @ 10:44AM

J:\CIVIL\04179\WATER\04179C04.DWG