



STATE	PROJECT NO.	YEAR	SHEET NO.	SHEETS
KANSAS	87N-0135-01	2005	71	137

⑦ Replace Service and Meter Set with a minimum of 1". New service to be connected to the new 8" Main in the South side of Central. Setter to be connected to existing consumer's water service.  
 1-Long Services  
 7-Short Services

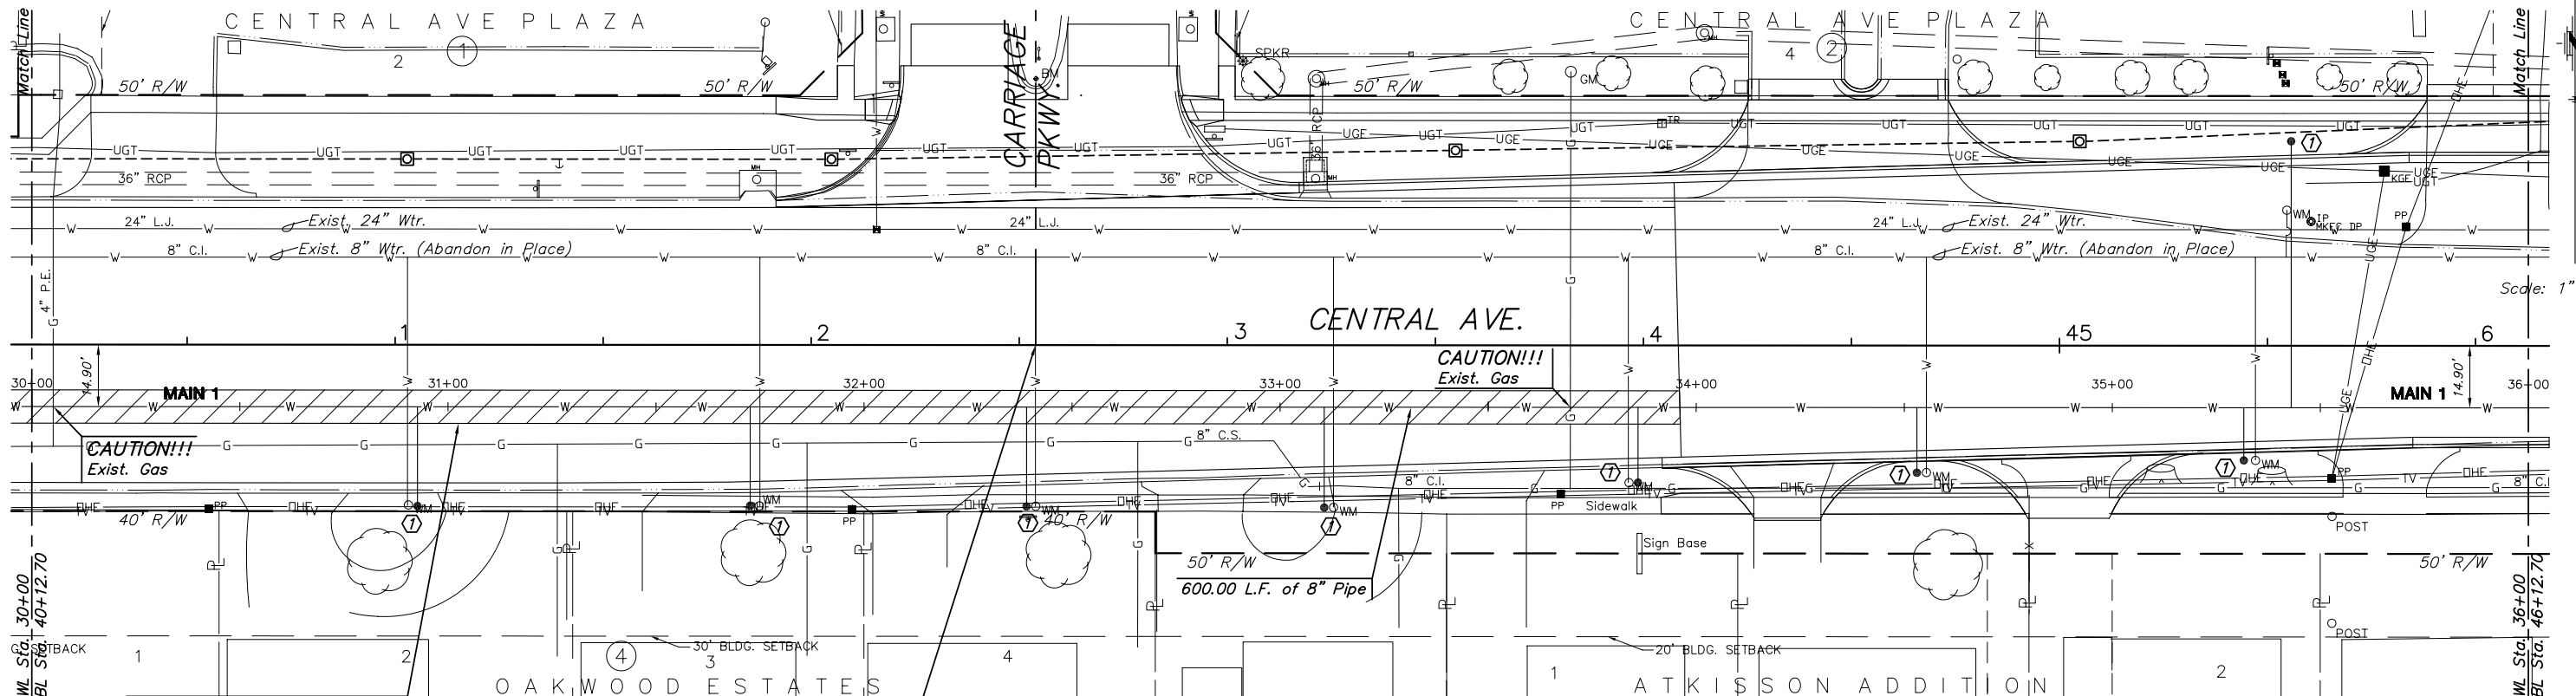

Scale: 1" = 20'

**PLAN - MAIN 1**  
 SCALE: 1" = 20'

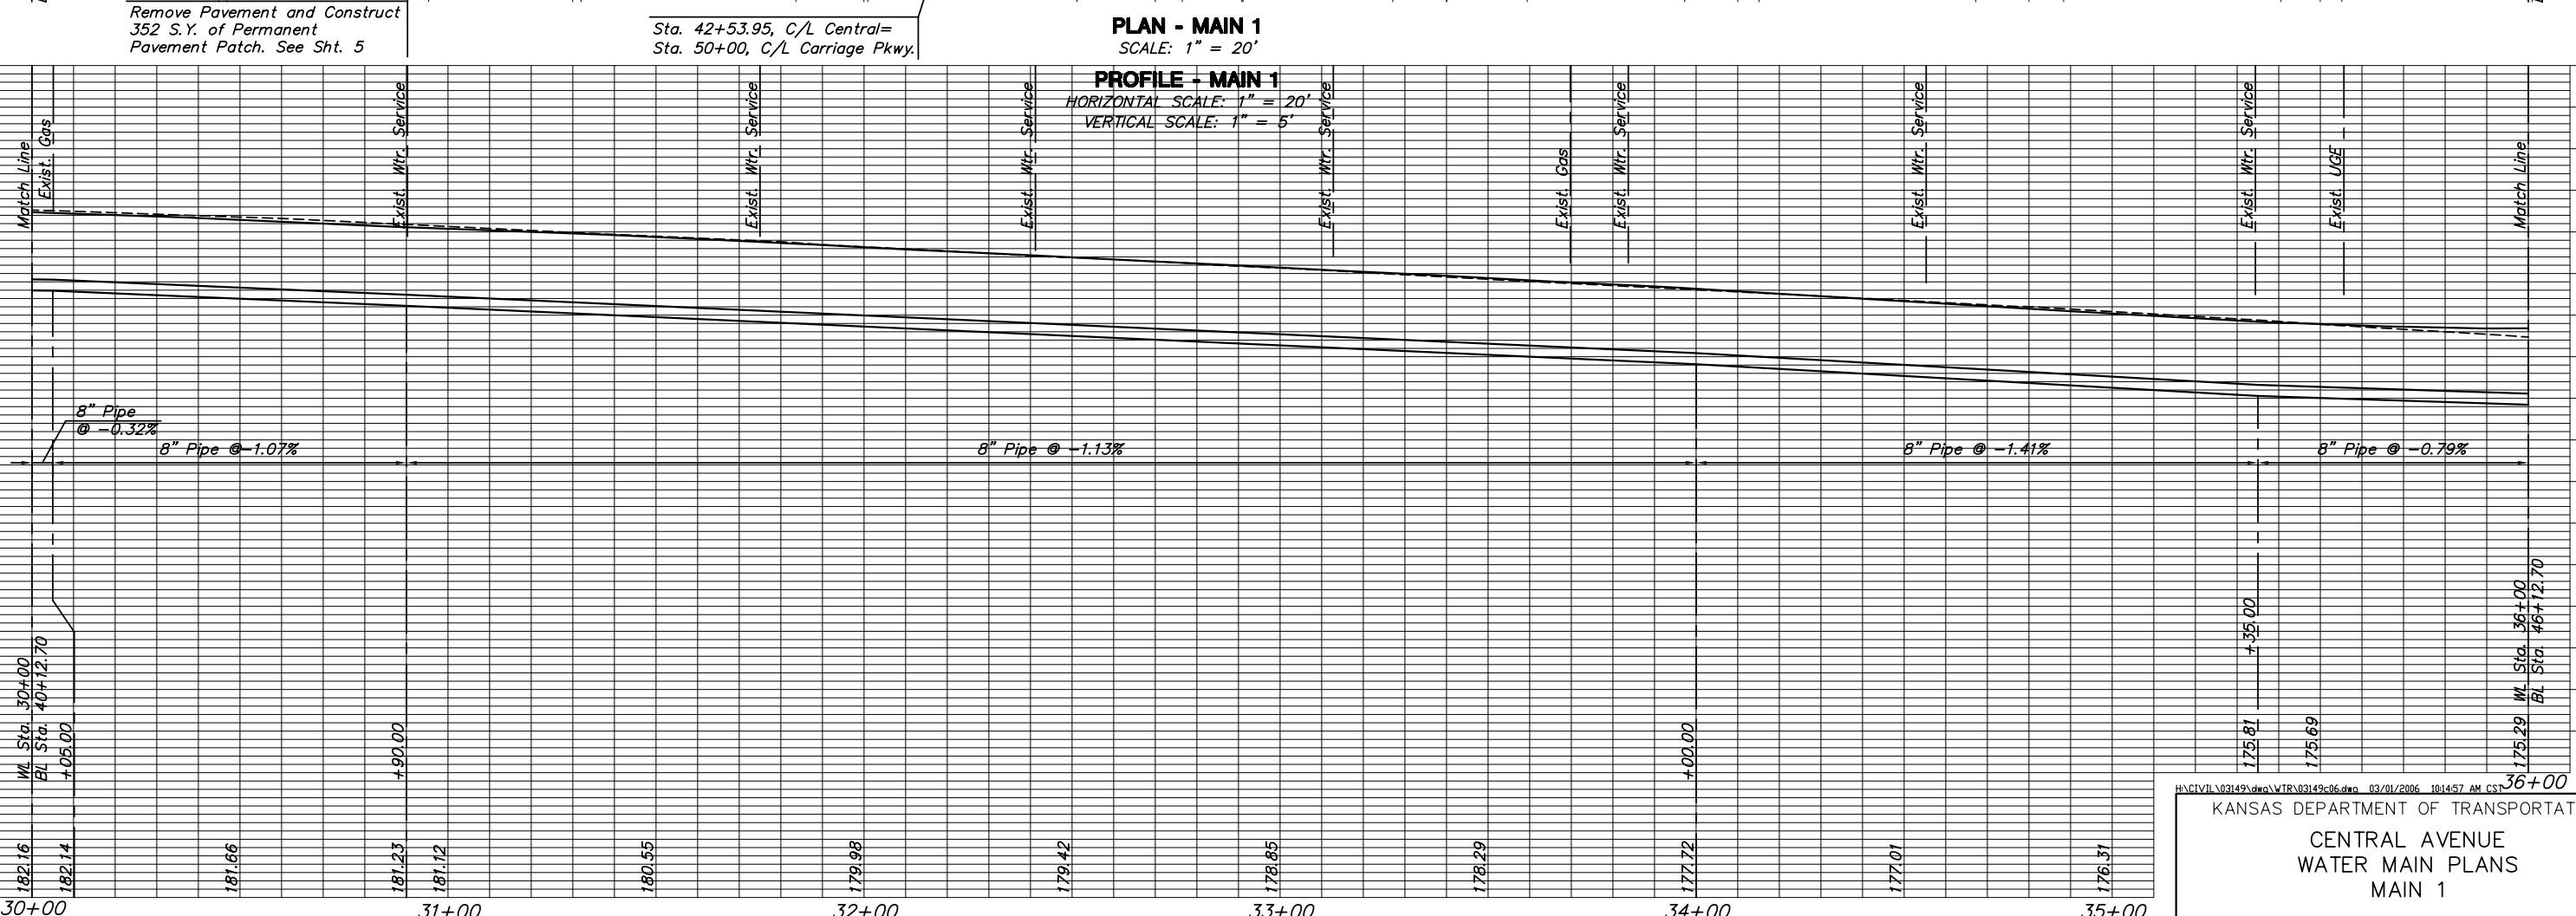

**PROFILE - MAIN 1**  
 HORIZONTAL SCALE: 1" = 20'  
 VERTICAL SCALE: 1" = 5'