



STATE	PROJECT NO.	YEAR	SHEET NO.	SHEETS
KANSAS	87N-0135-01	2005	76	137

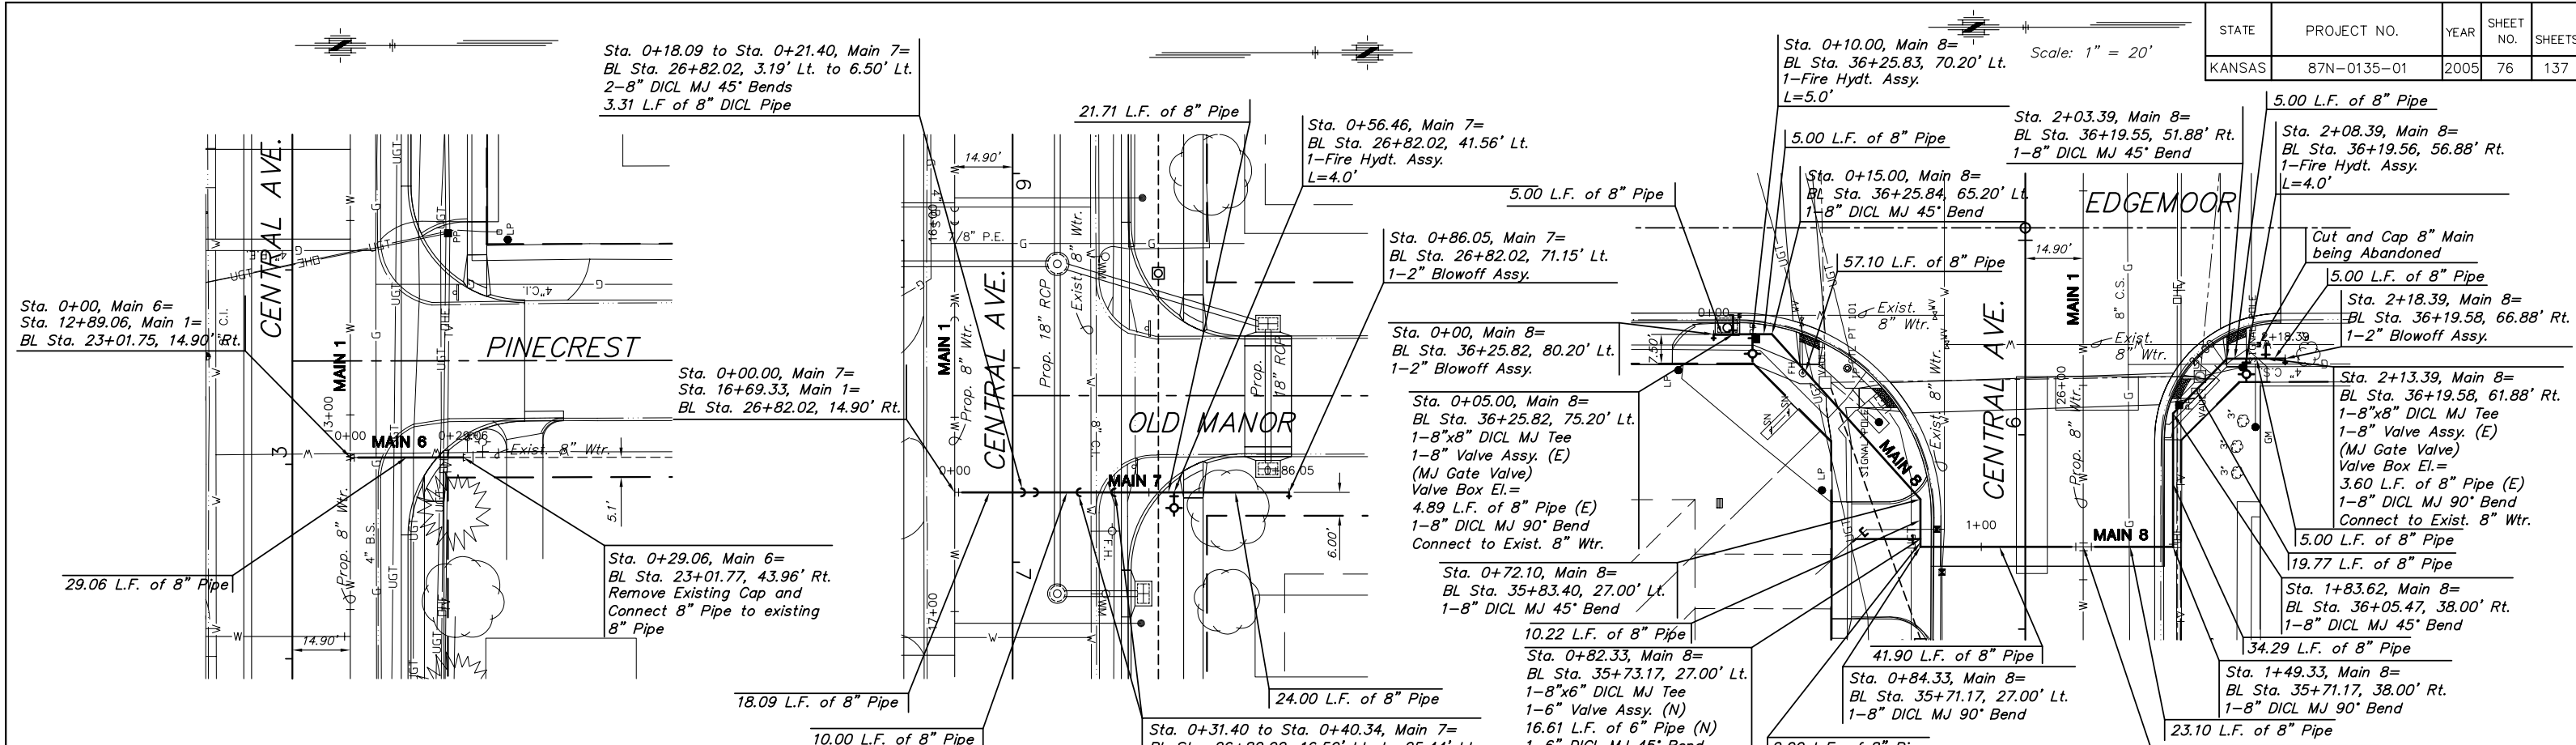


PLAN - MAIN 6
SCALE: 1" = 20'

PLAN - MAIN 7
SCALE: 1" = 20'


PLAN - MAIN 8
SCALE: 1" = 20'

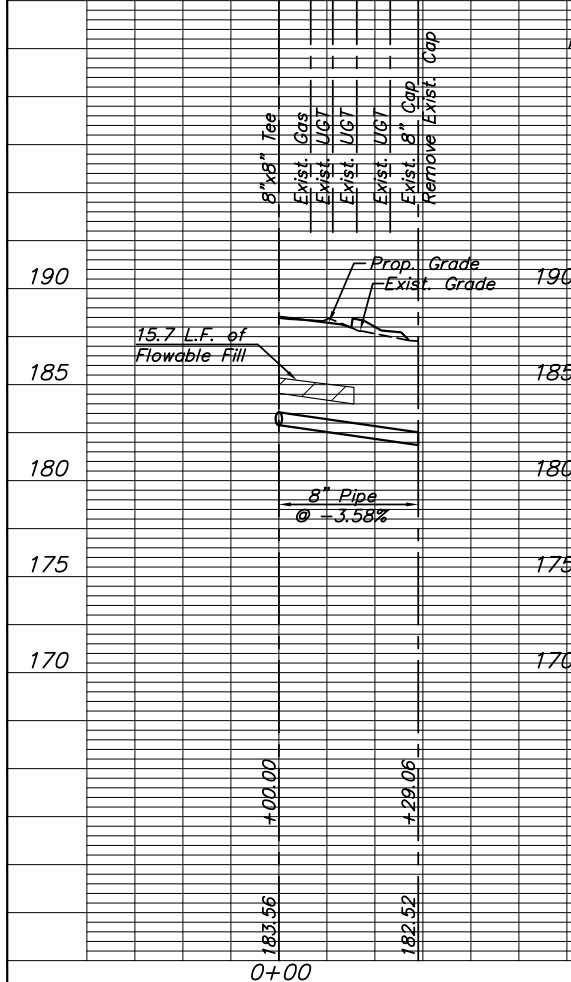

PROFILE - MAIN 6
HORIZONTAL SCALE: 1" = 20'
VERTICAL SCALE: 1" = 5'

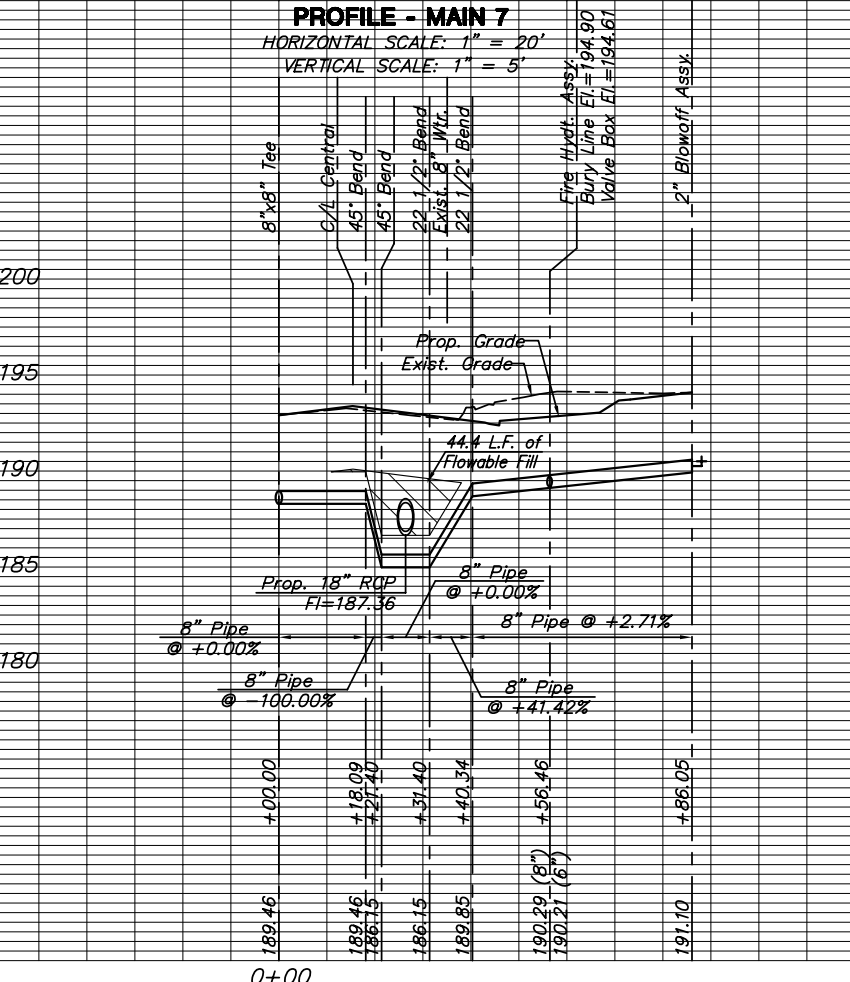

PROFILE - MAIN 7
HORIZONTAL SCALE: 1" = 20'
VERTICAL SCALE: 1" = 5'

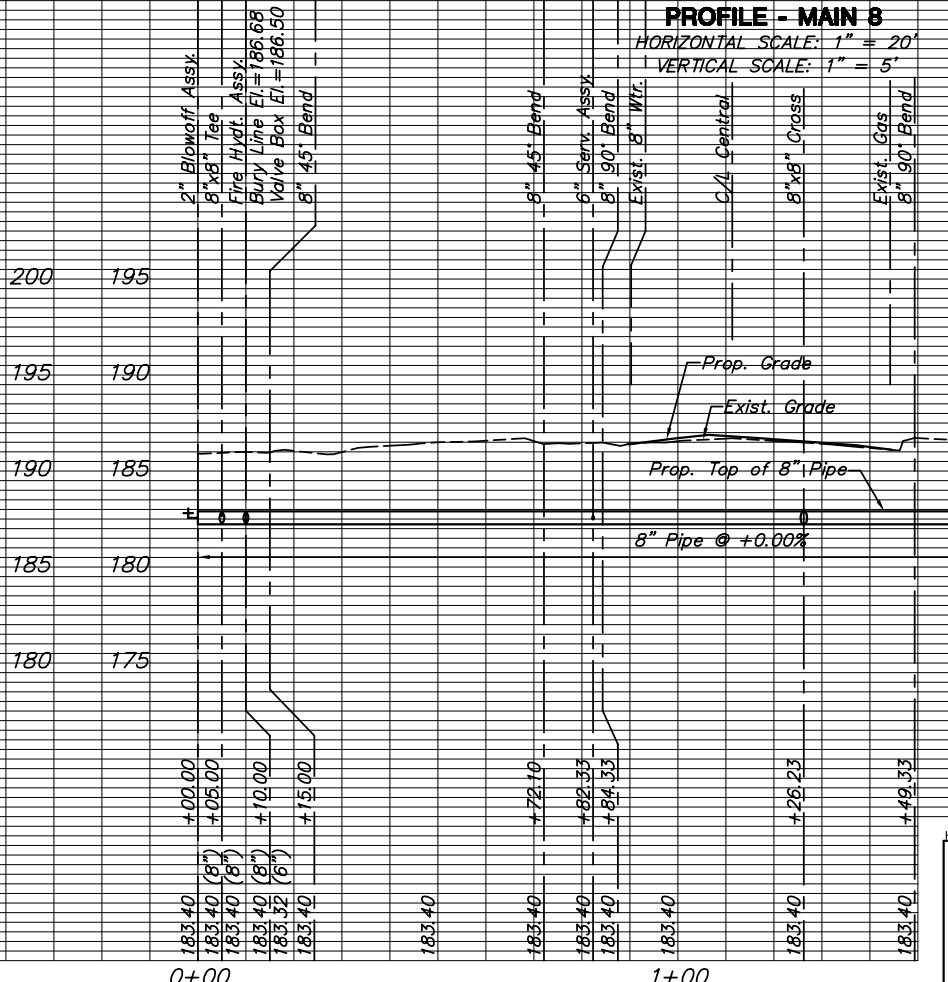

PROFILE - MAIN 8
HORIZONTAL SCALE: 1" = 20'
VERTICAL SCALE: 1" = 5'