

6111 S.W. 29th Street
Topeka, Kansas 66614
Phone (785) 272-4706
Fax (785) 272-4736
Email cfsengr@cfsc.com

LETTER OF TRANSMITTAL

TO: City of Wichita Dept. of Public Works 465 N. Main, 7th Floor Wichita, KS 67202 ATTENTION: Carl L. Gipson, P.E., Spec. Proj. Engineer	DATE: May 23, 2002	PROJECT NO.: 01-026
	SUBJECT: US 54 (East Kellogg) Rock Road Interchange Project	

WE ARE SENDING YOU: ☒ Attached ☐ Under Separate Cover

VIA: ☐ U.S.P.S. ☐ Courier Service ☐ Picked Up ☐ Hand Delivered ☐ Parcel Post Service ☐ _____

THE FOLLOWING ITEMS:

COPIES	SHEETS	DATED	DESCRIPTION
1	1	5/22/02	Tract Map Showing Property Lines Tract 226 (Revised)
1	1	5/22/02	Tract Map with Topo Tract 226

THESE ITEMS ARE TRANSMITTED:

- | | | |
|--|---|---|
| ☐ For Your Approval | ☐ Reviewed | ☐ Resubmit _____ Copies for Review |
| ☒ For Your Use | ☐ Furnished as Noted | ☐ Submit _____ Copies for Distribution |
| ☒ As Requested | ☐ Returned for Corrections | ☐ Return _____ Corrected Prints |
| ☐ For Review and Comment | ☐ _____ | |

COMMENTS:

COPY TO: _____

SIGNED: _____

George A. Purple, P.E.

TRACT 226


Lot 1

Kelway 2nd Addition

City of Wichita, Sedgwick County, Kansas

May 22 2002

Misc. Bk. 589
Page 269

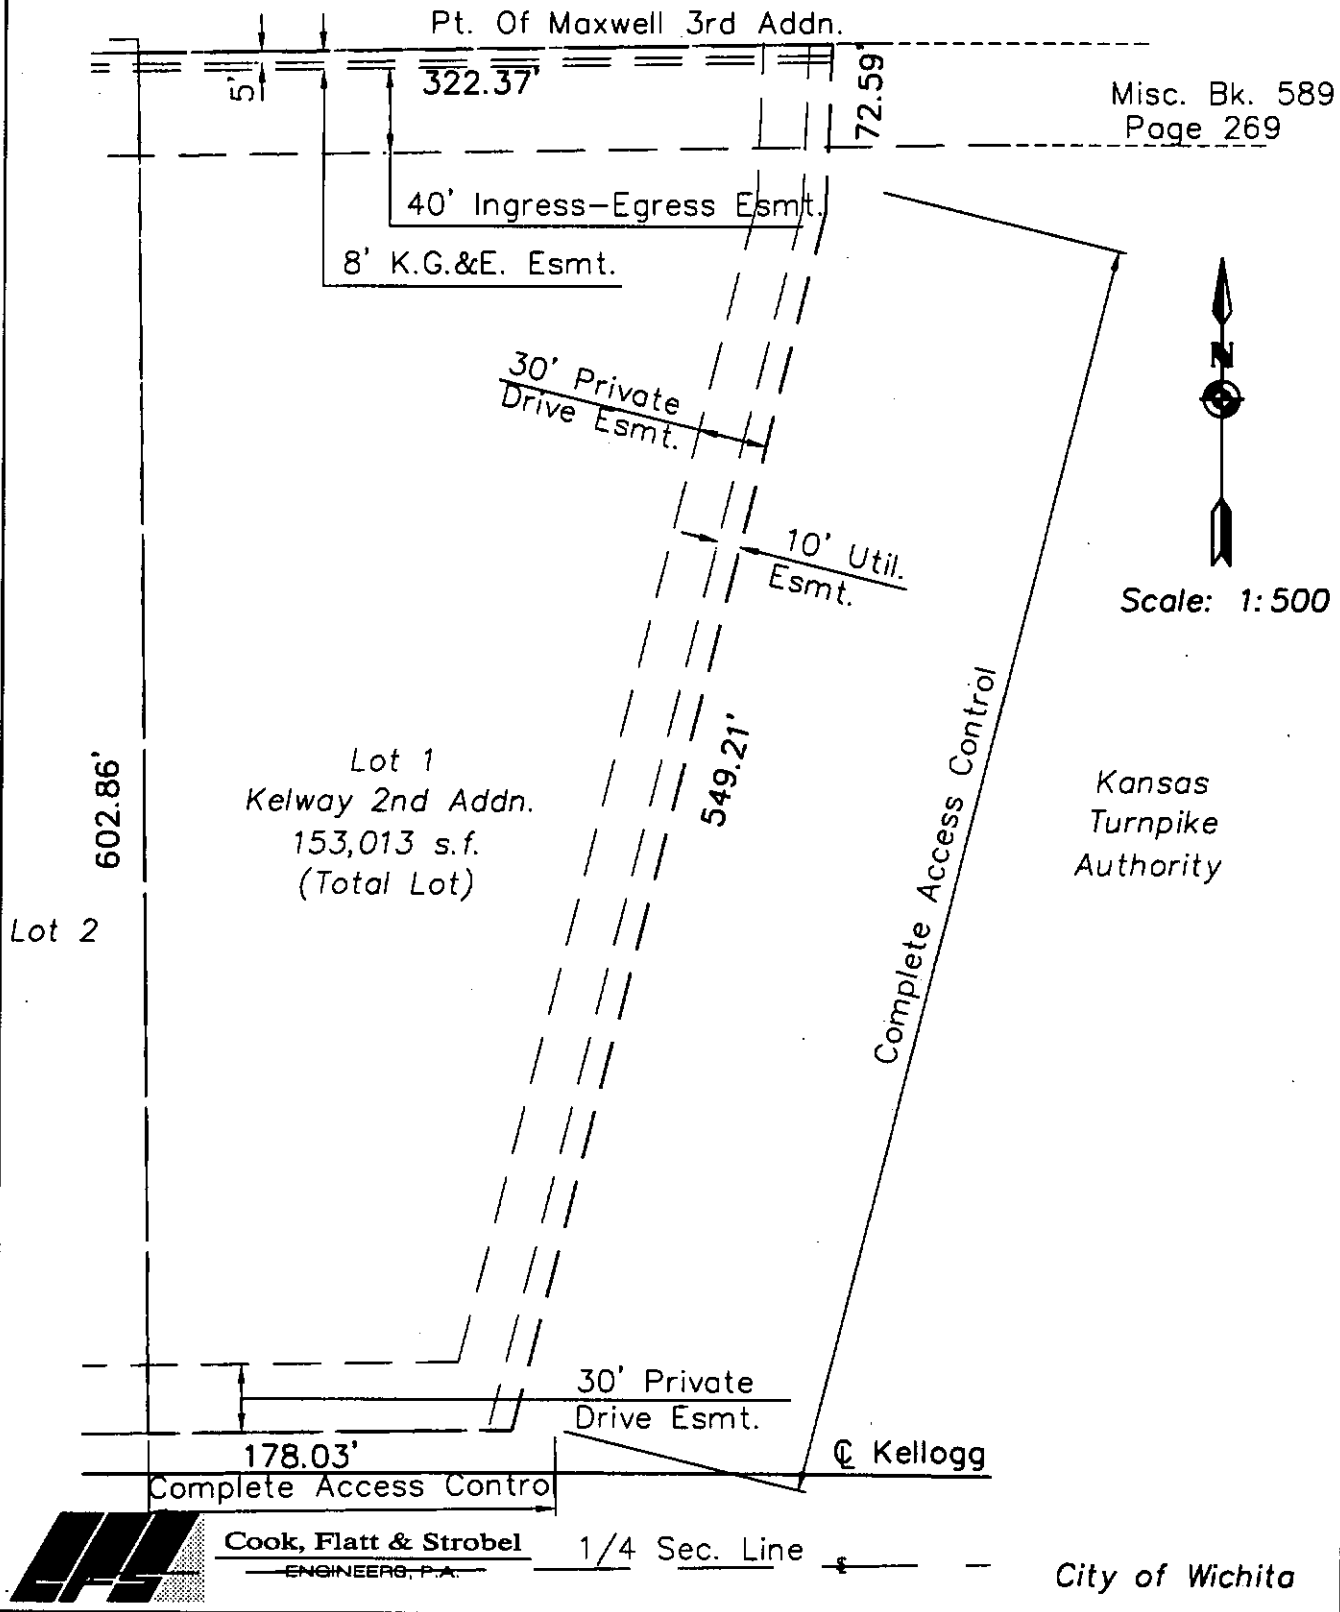


TRACT 226

May 22 2002

Lot 1
Kelway 2nd Addition
City of Wichita, Sedgwick County, Kansas



Scale: 1:500

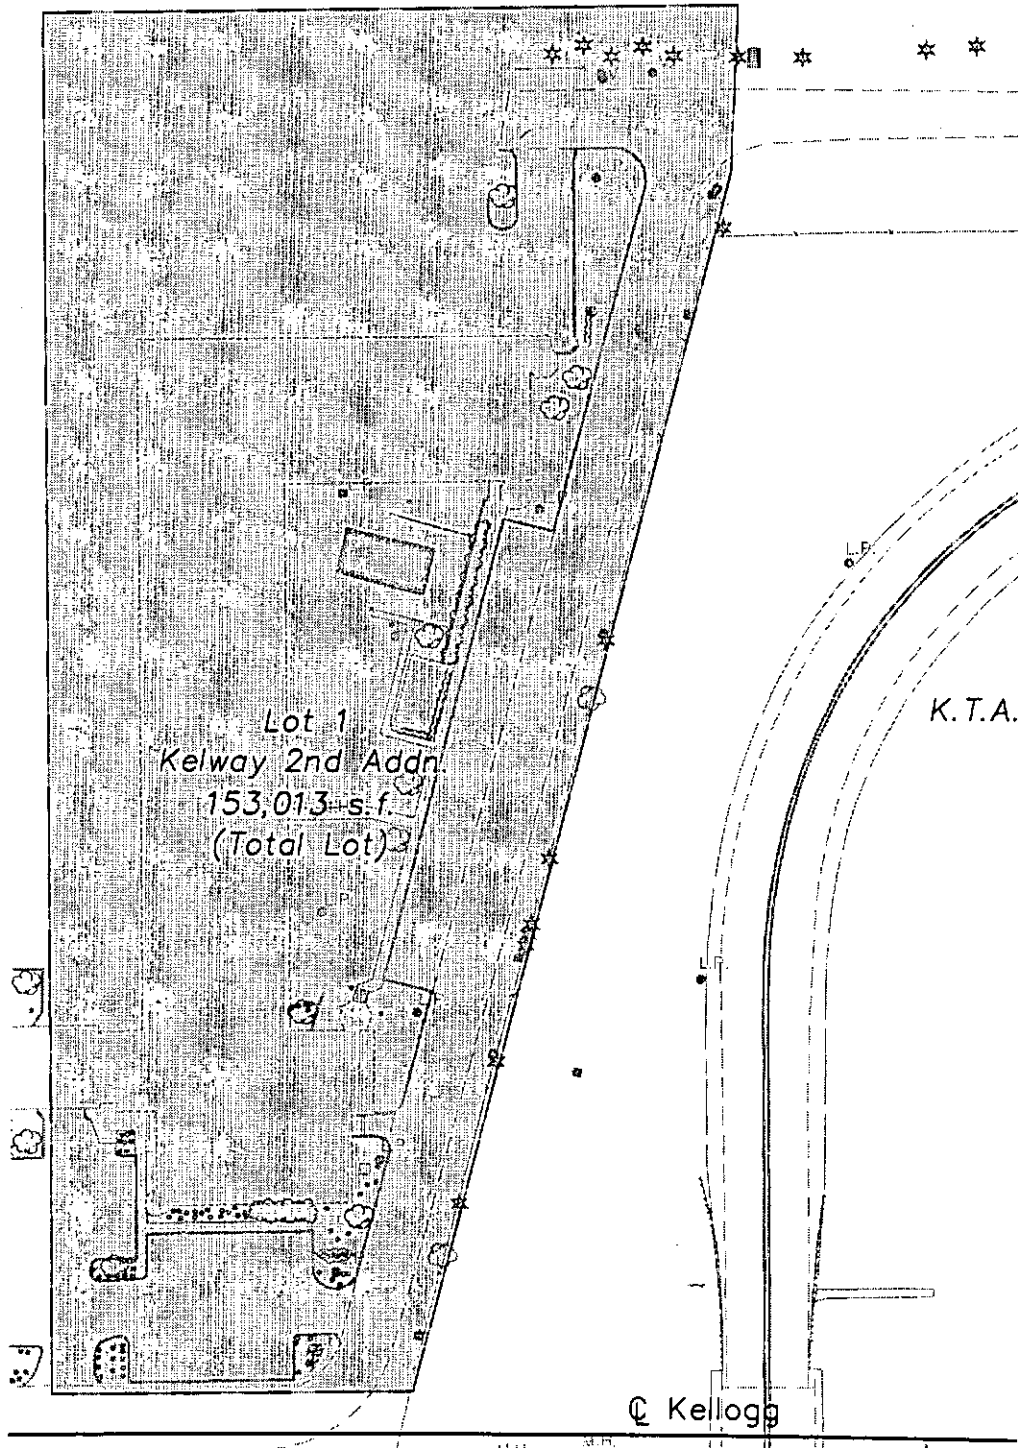

J:\00011\Tract Maps\226.dwg 05/22/2002 04:04:30 PM CDT



Cook, Flatt & Strobel
ENGINEERS, P.A.

City of Wichita