
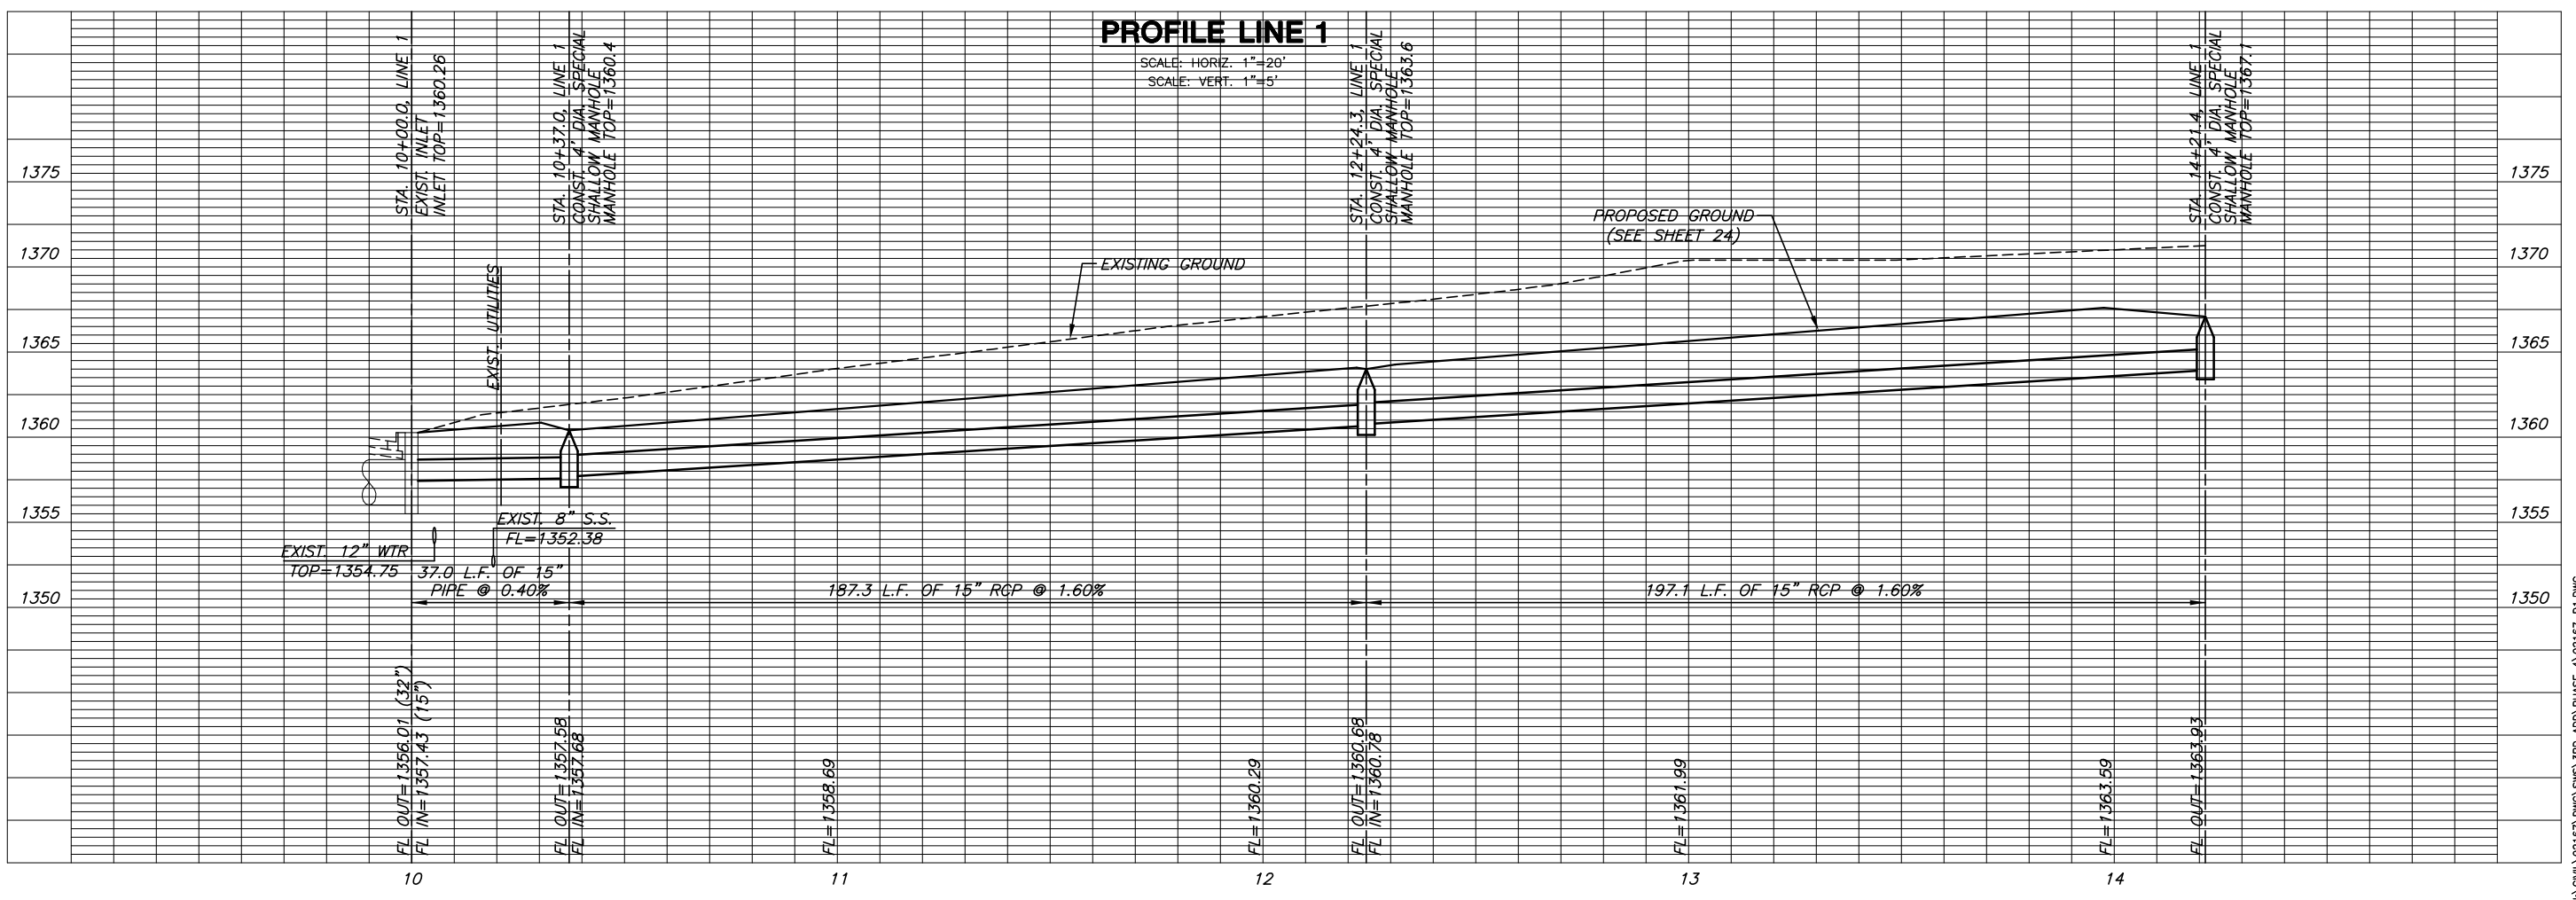


**LINE 1**  
SHEET TITLE  
472-84084  
PROJECT NUMBER

DFL  
DESIGN BY  
DM  
DRAWN BY  
GJA  
CHECKED BY

ISSUED  
August 2006  
REVISED

SHEET NO.  
16 of 39

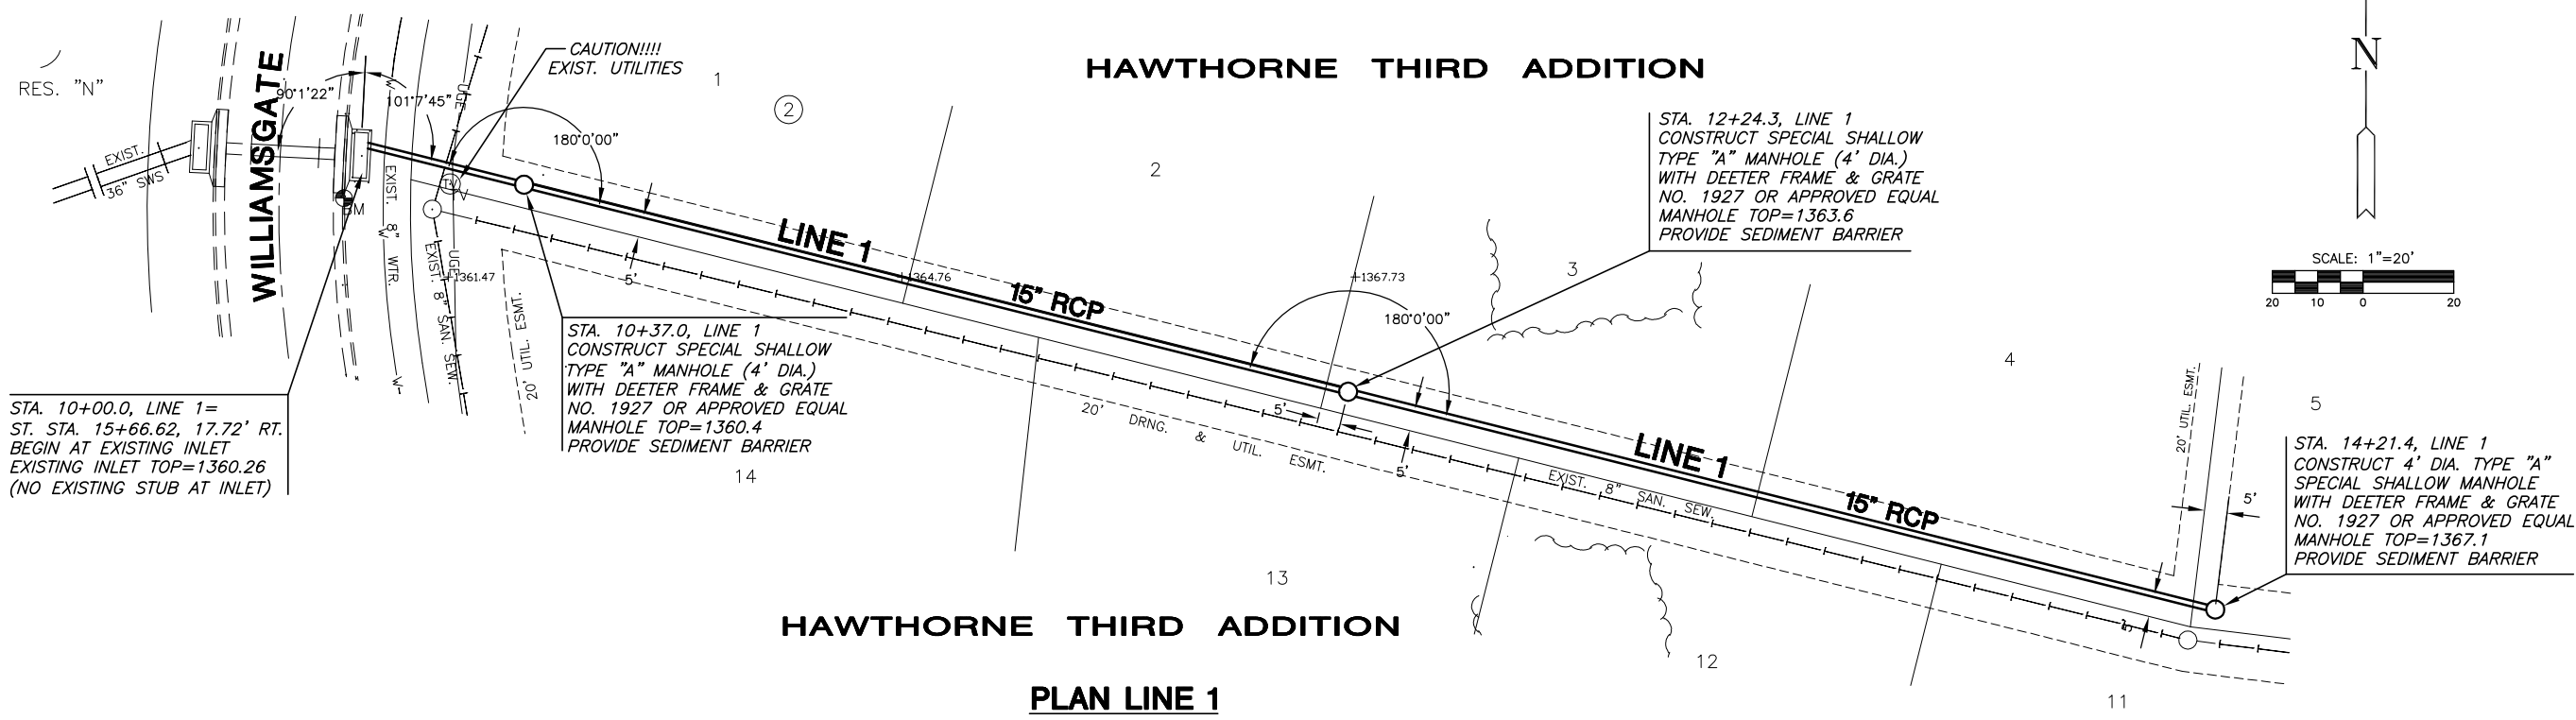

PLOTTED: Wednesday, August 30, 2006 @ 08:35AM

H:\GWL\02167.DWG\SWS\RD\_ADD\PHASE 4\02167\_01.DWG