
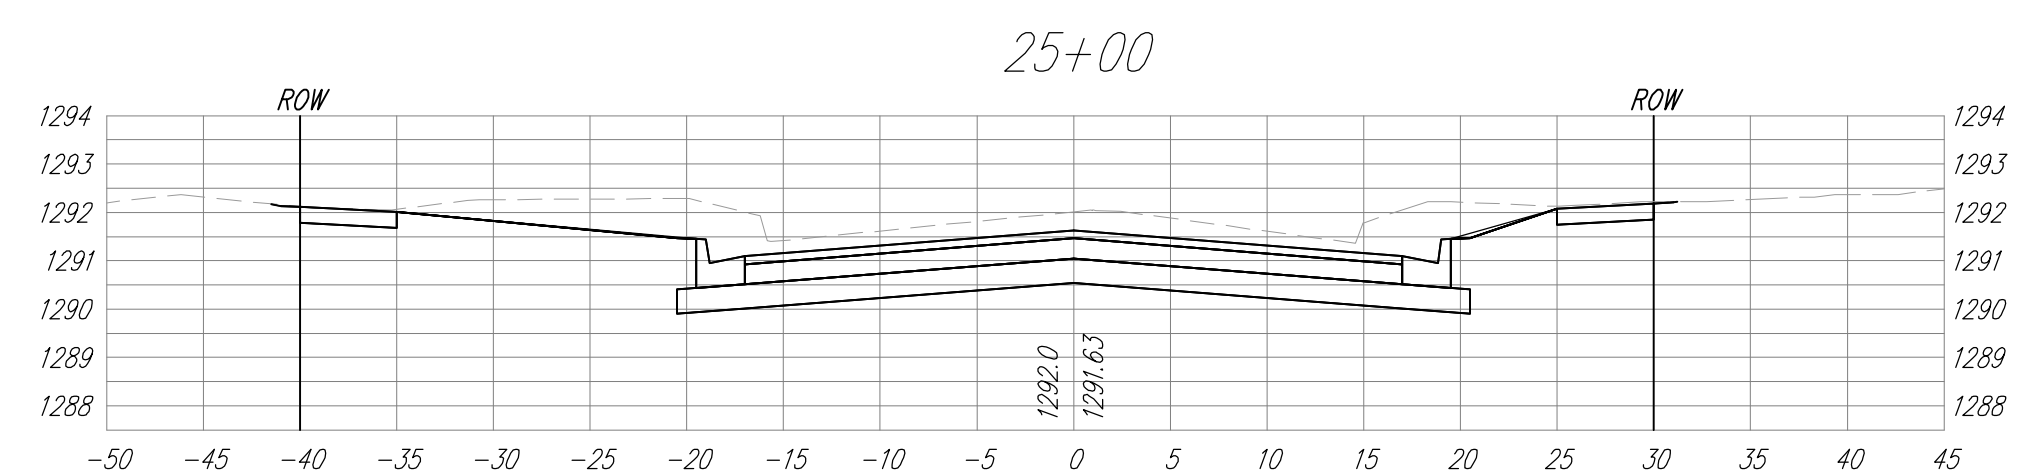
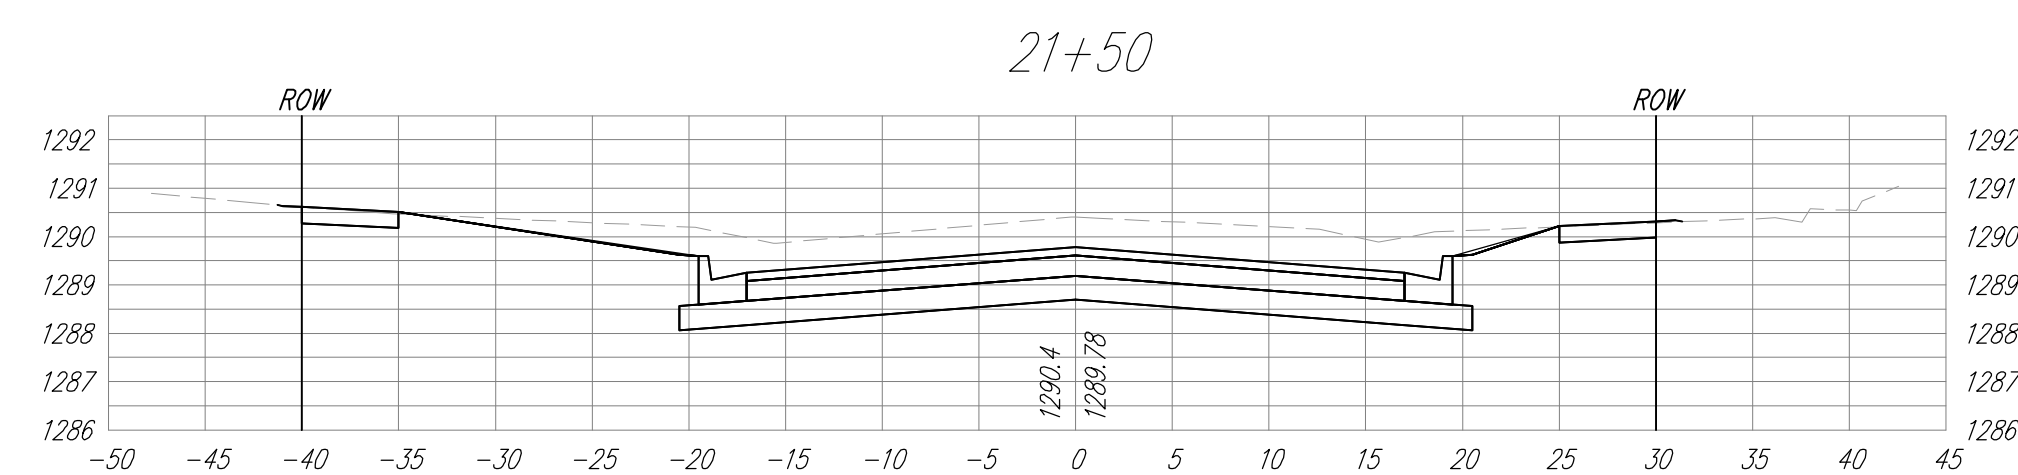
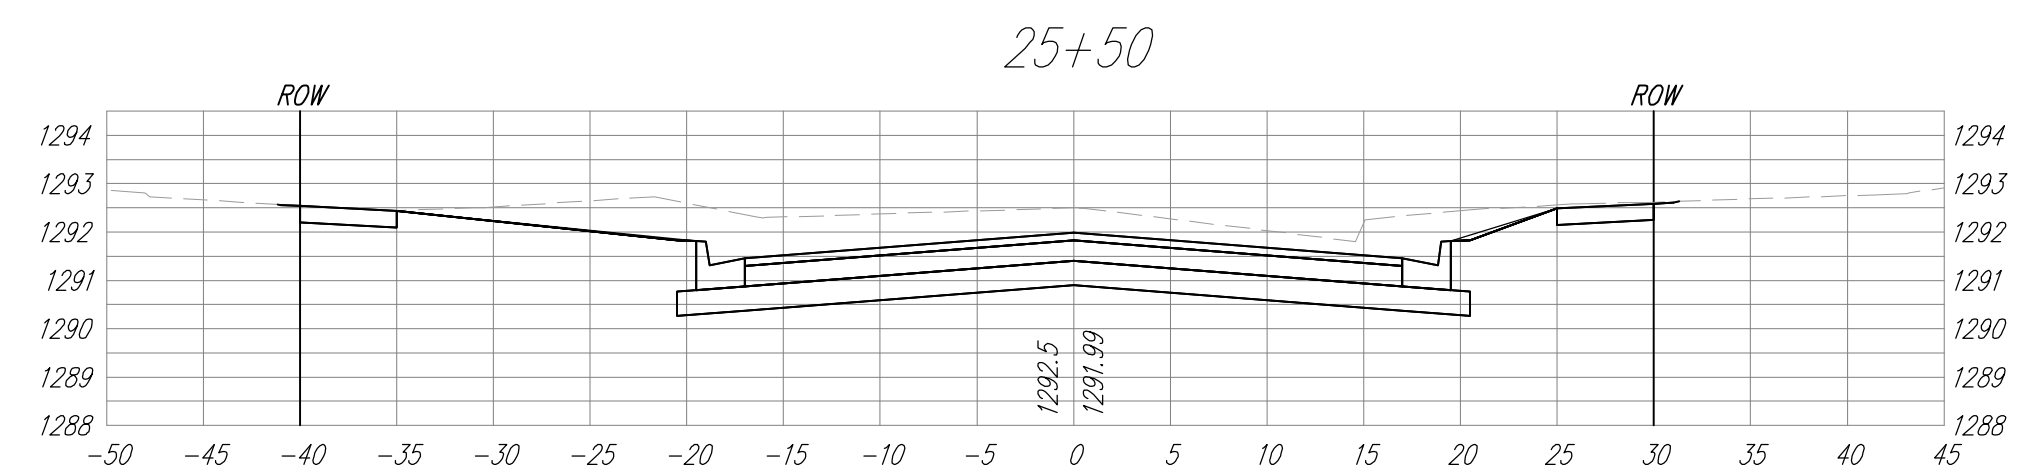
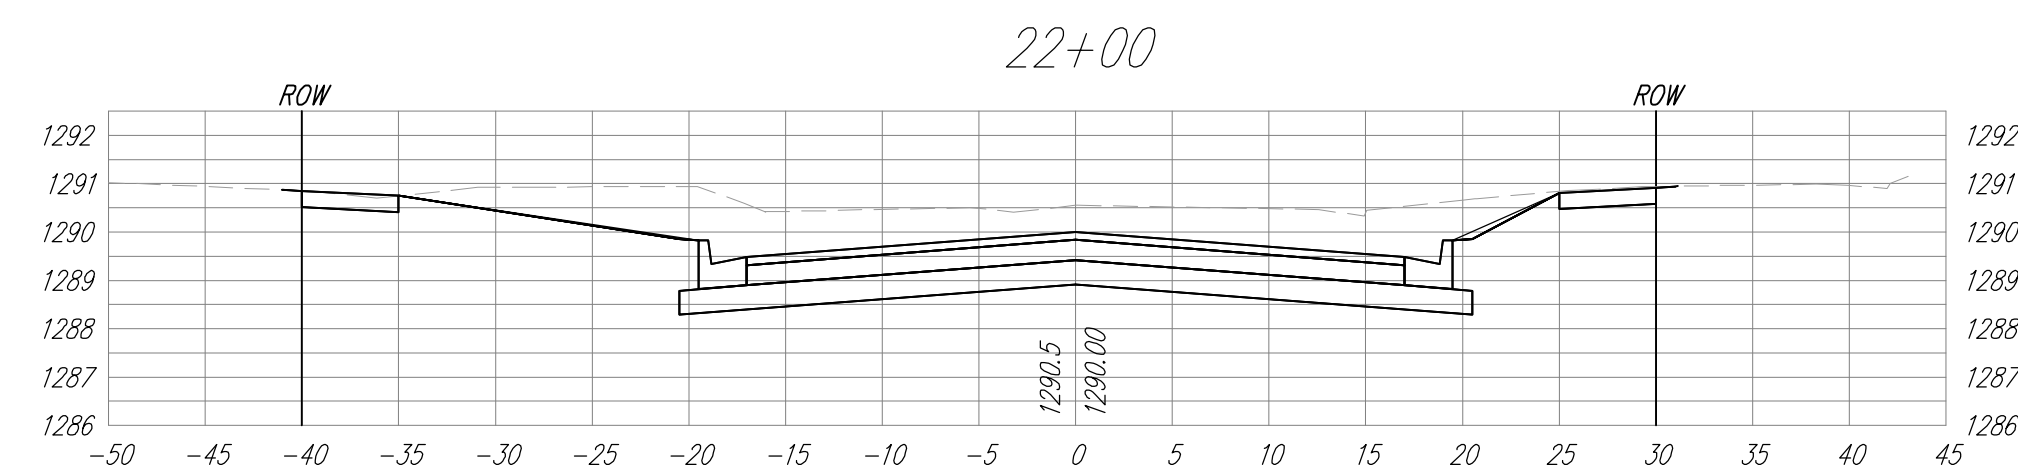
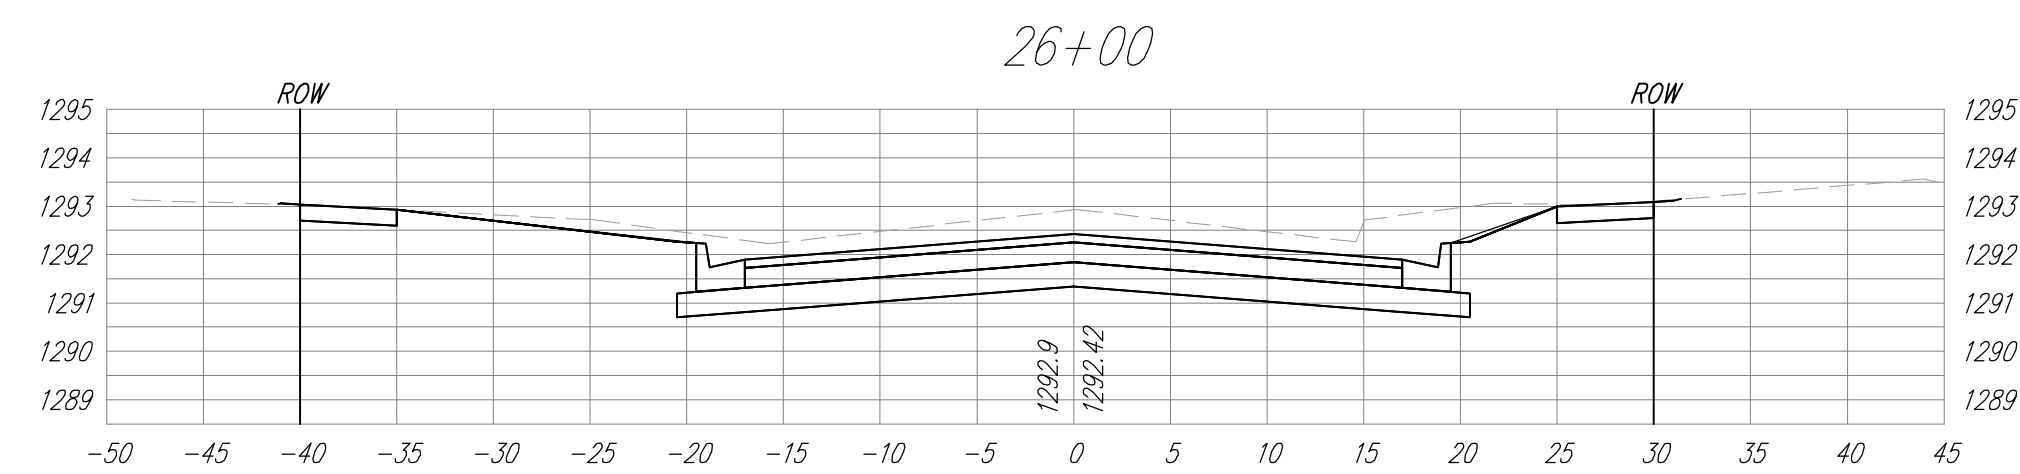
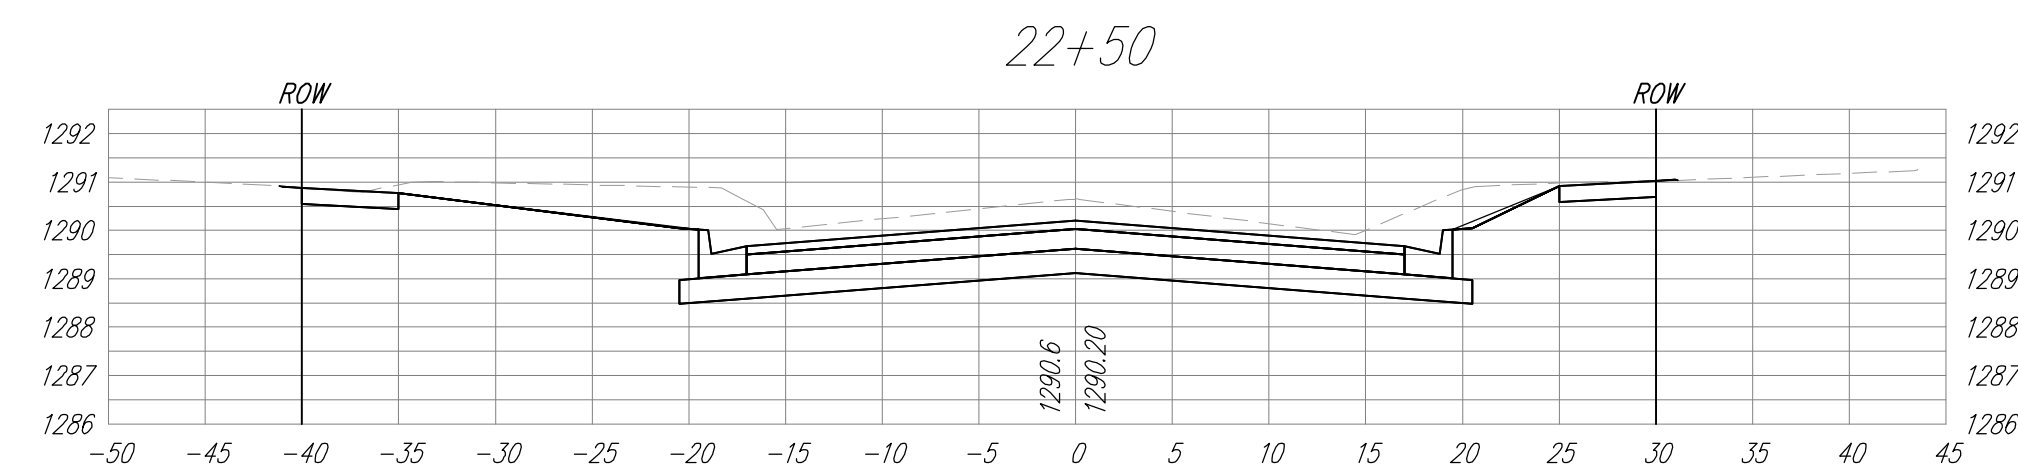
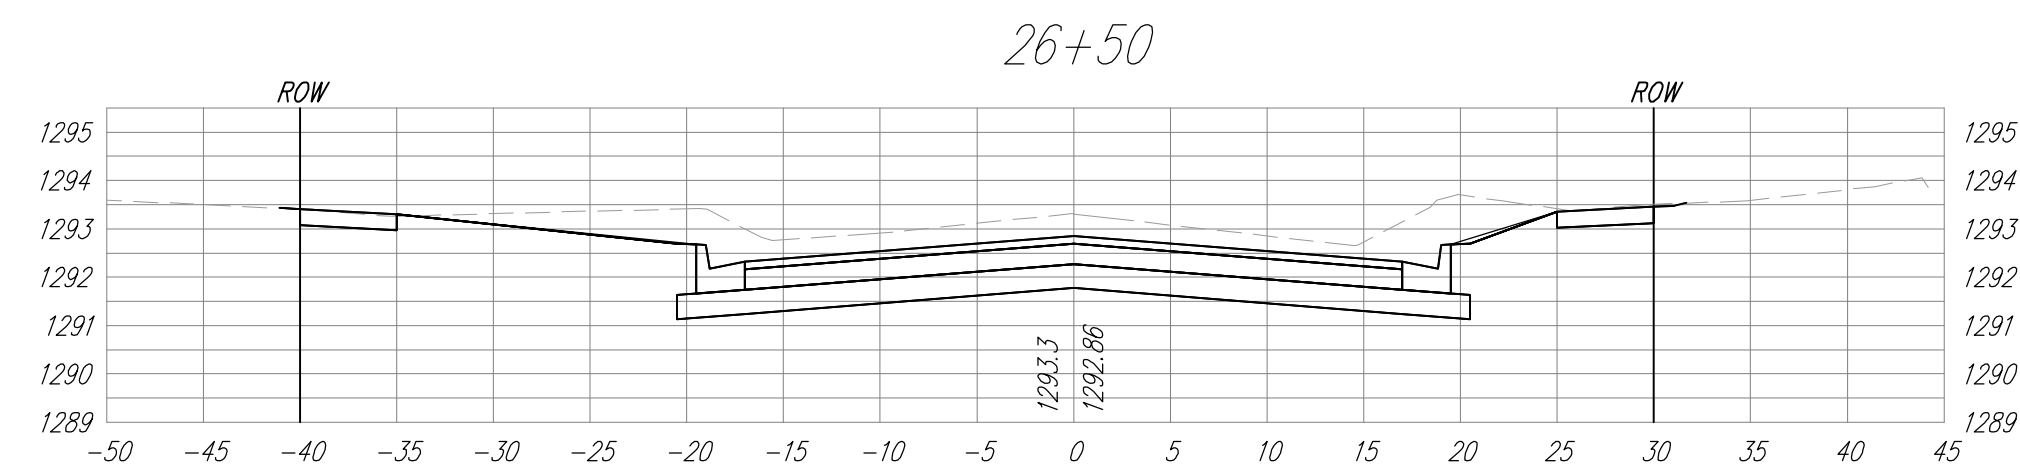
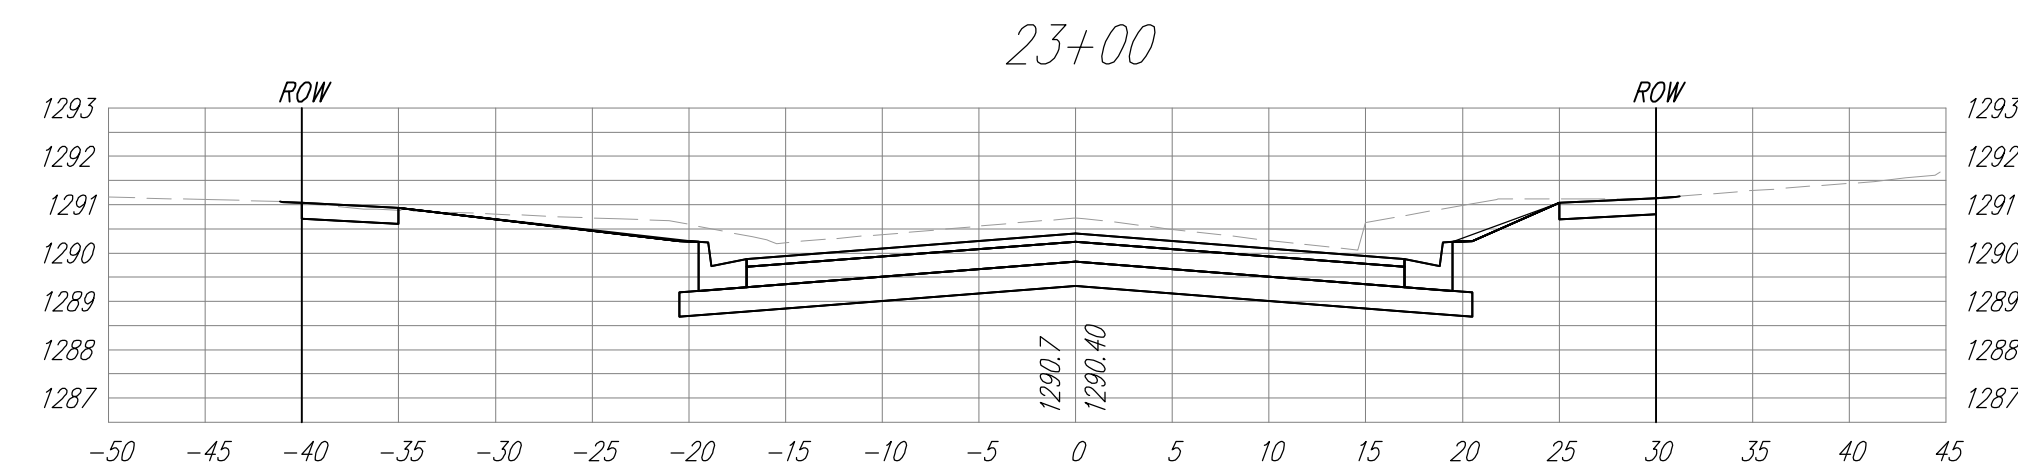
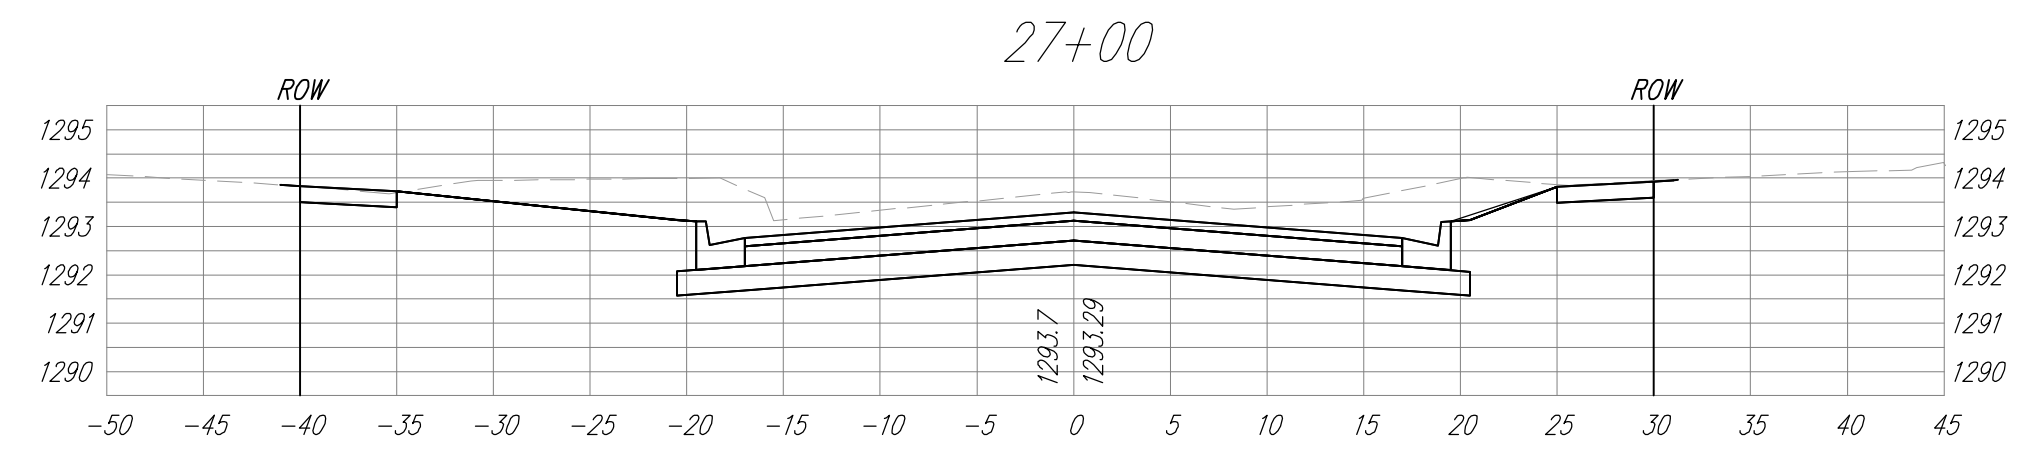
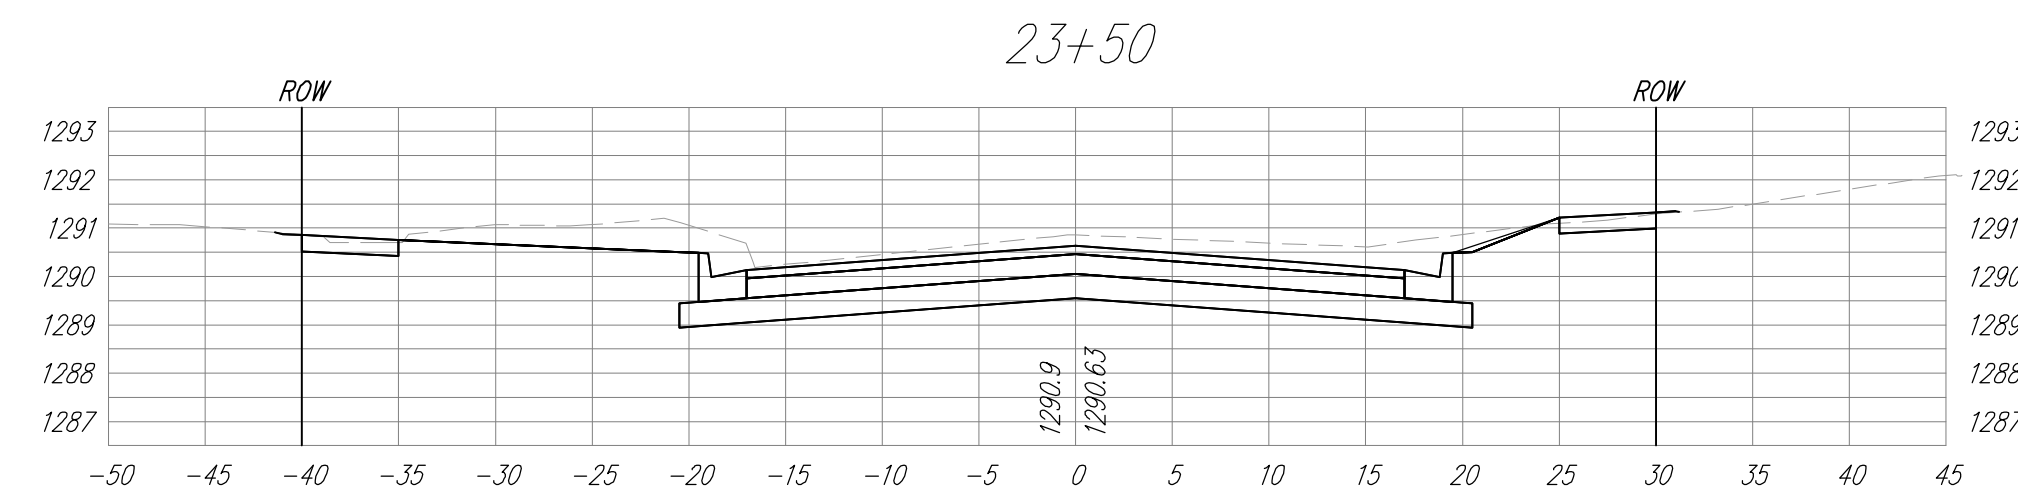
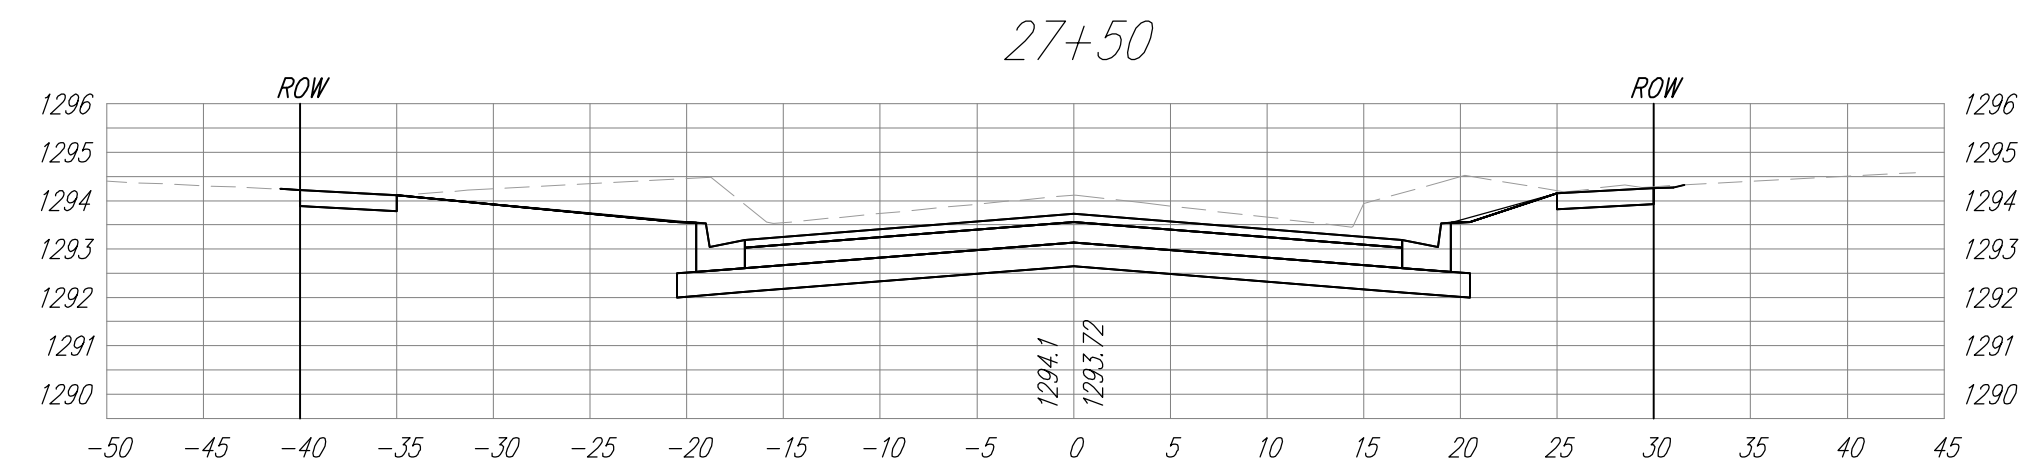
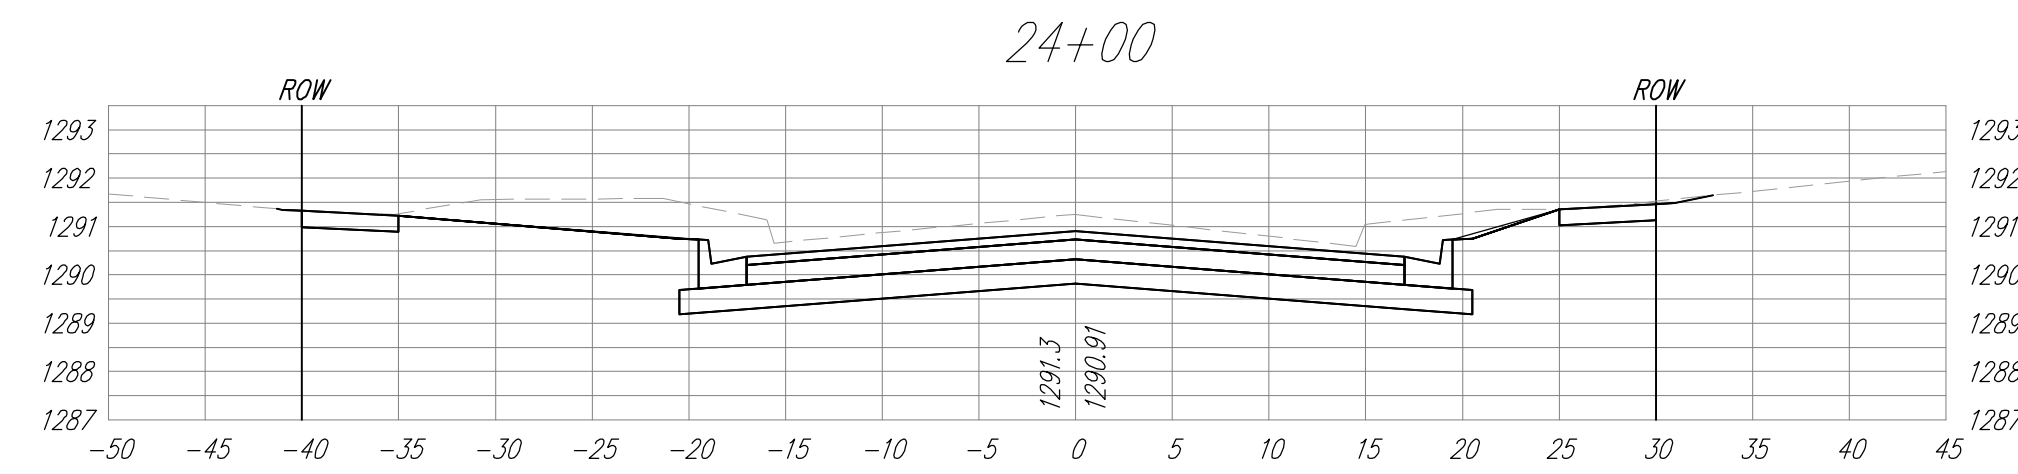
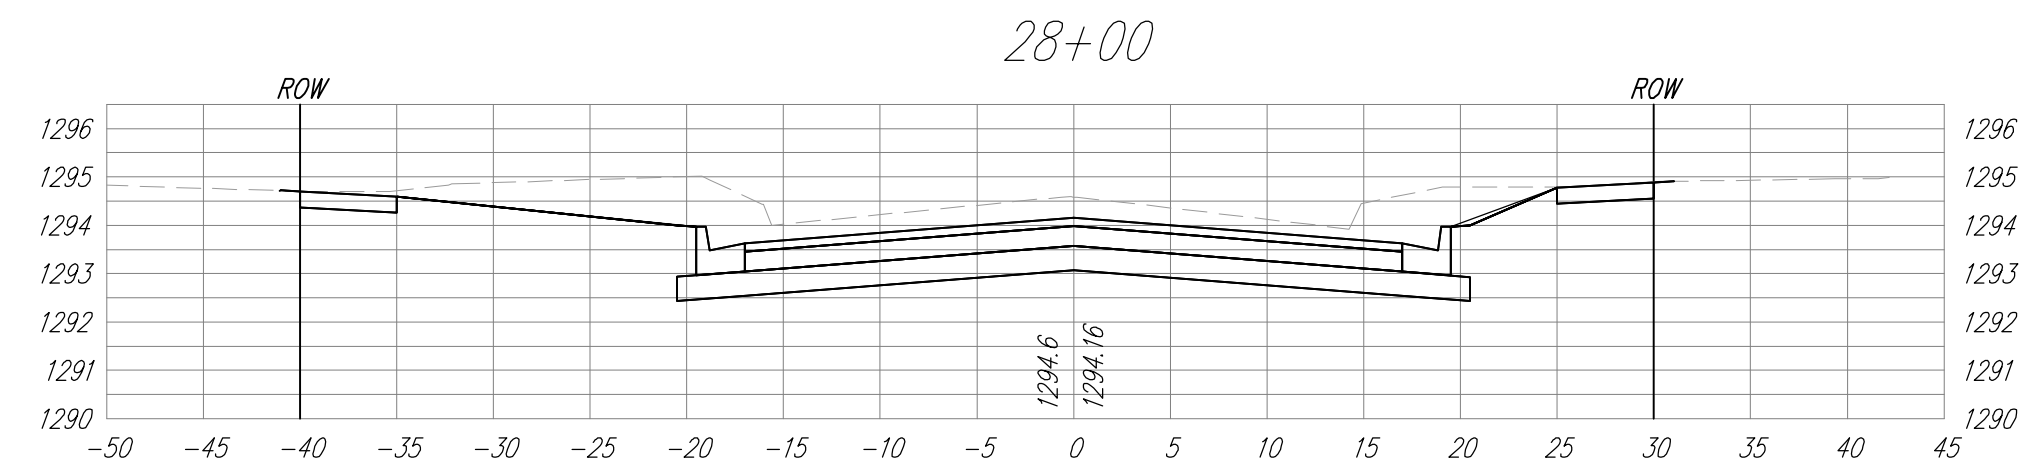


FHWA REGION NO.	STATE	PROJECT NO.	FISCAL YEAR	SHEET NO.	TOTAL SHEETS
7	KANSAS	87N-0503-01	2009	96	101

FEDERAL Project No. ARRA-N050(301)

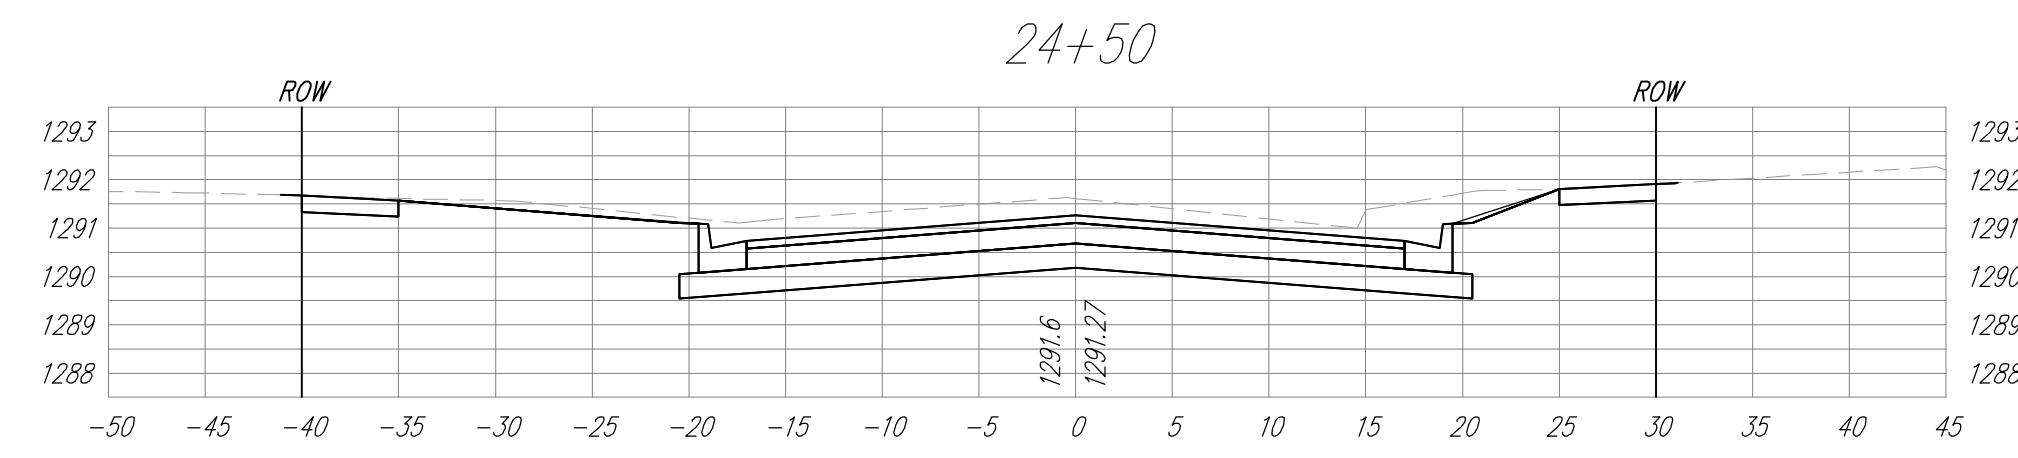

Drawing File: E:\eng\Hydraulic\Kellogg to Harry Pav\Hydraulic X\Sections

Design: KK
 Drawn: Staff
 Approved: AZIERE
 Scale: 1:10

Project No. 07-10-E-968 CAPITAL IMPROVEMENT PROJECT

**HYDRAULIC FROM HARRY TO KELLOGG
 PAVEMENT CROSS SECTIONS**
 PAVEMENT, STORM WATER SEWER, SIGNALIZATION IMPROVEMENTS

Baughman Company, P.A.
 315 Ellis St. Wichita, KS 67211 P 316-262-7271 F 316-262-0149
 ENGINEERING | SURVEYING | PLANNING | LANDSCAPE ARCHITECTURE

September 2009

SHEET 96 OF 101