
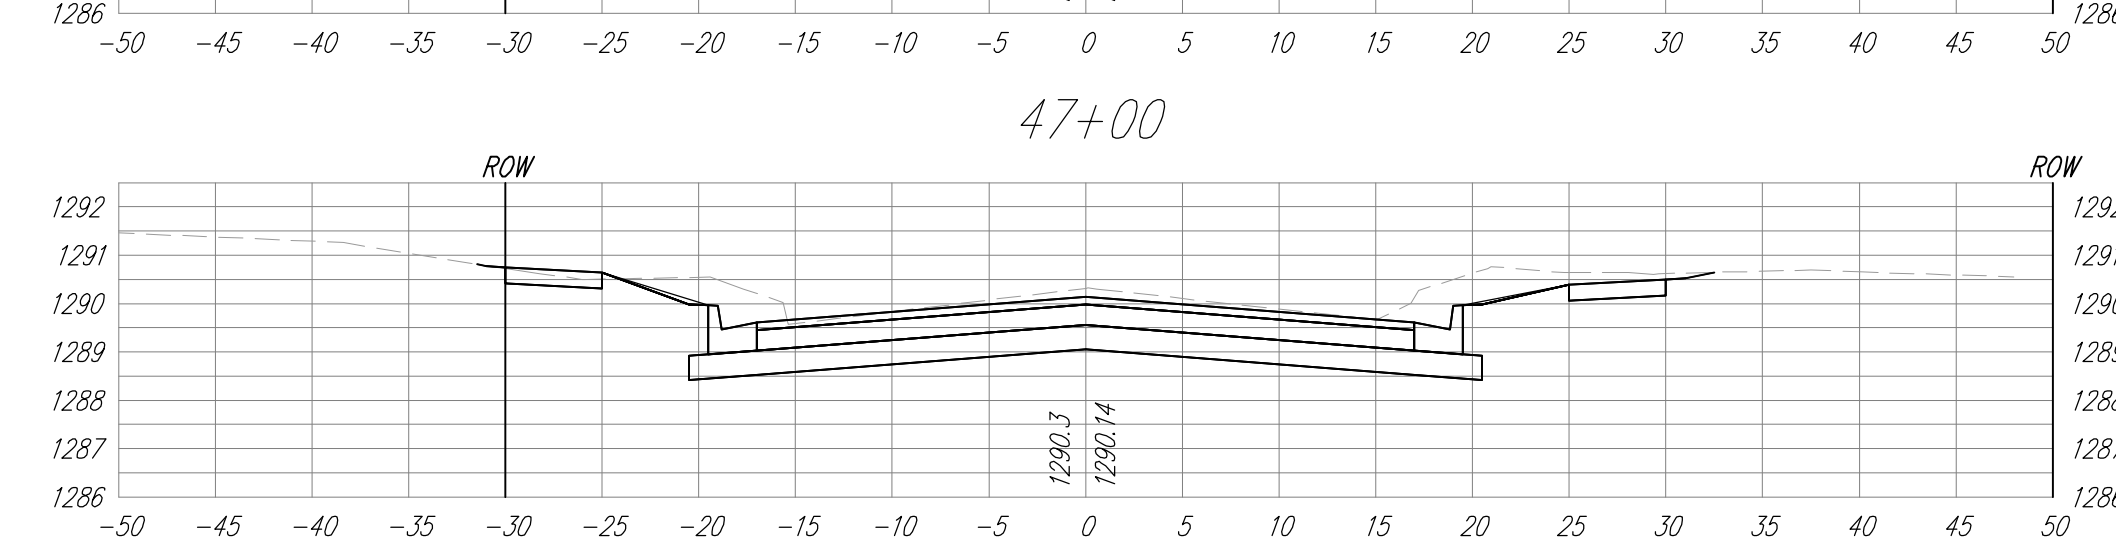
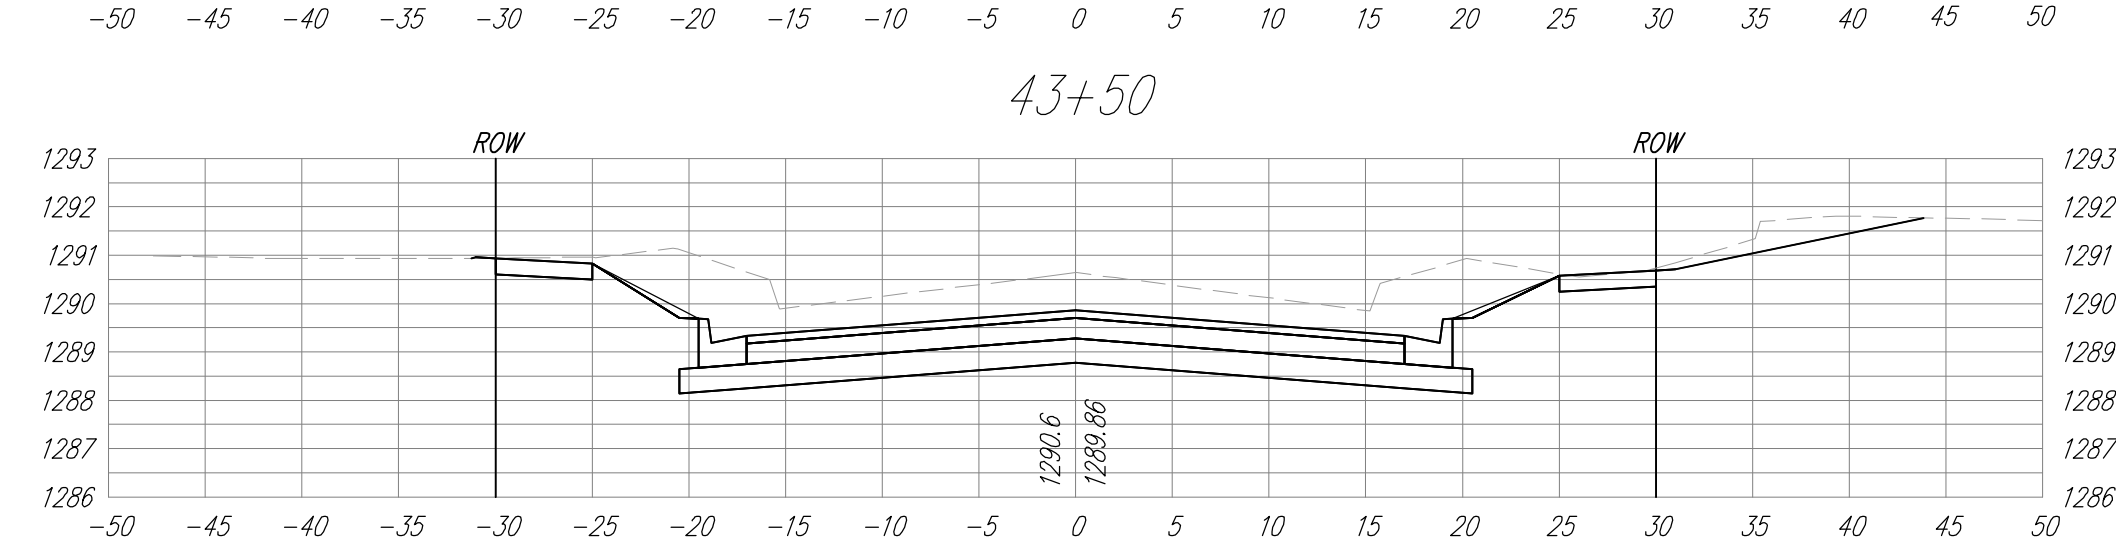
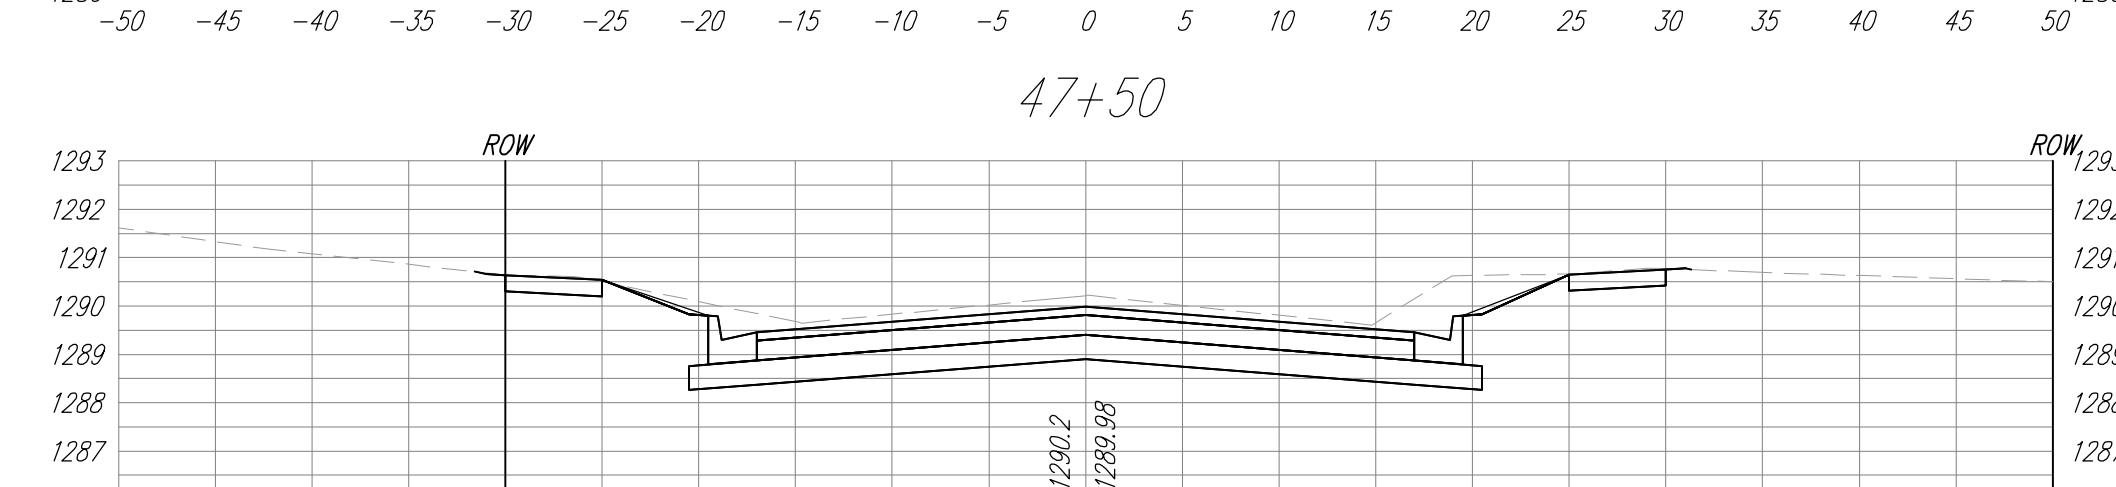
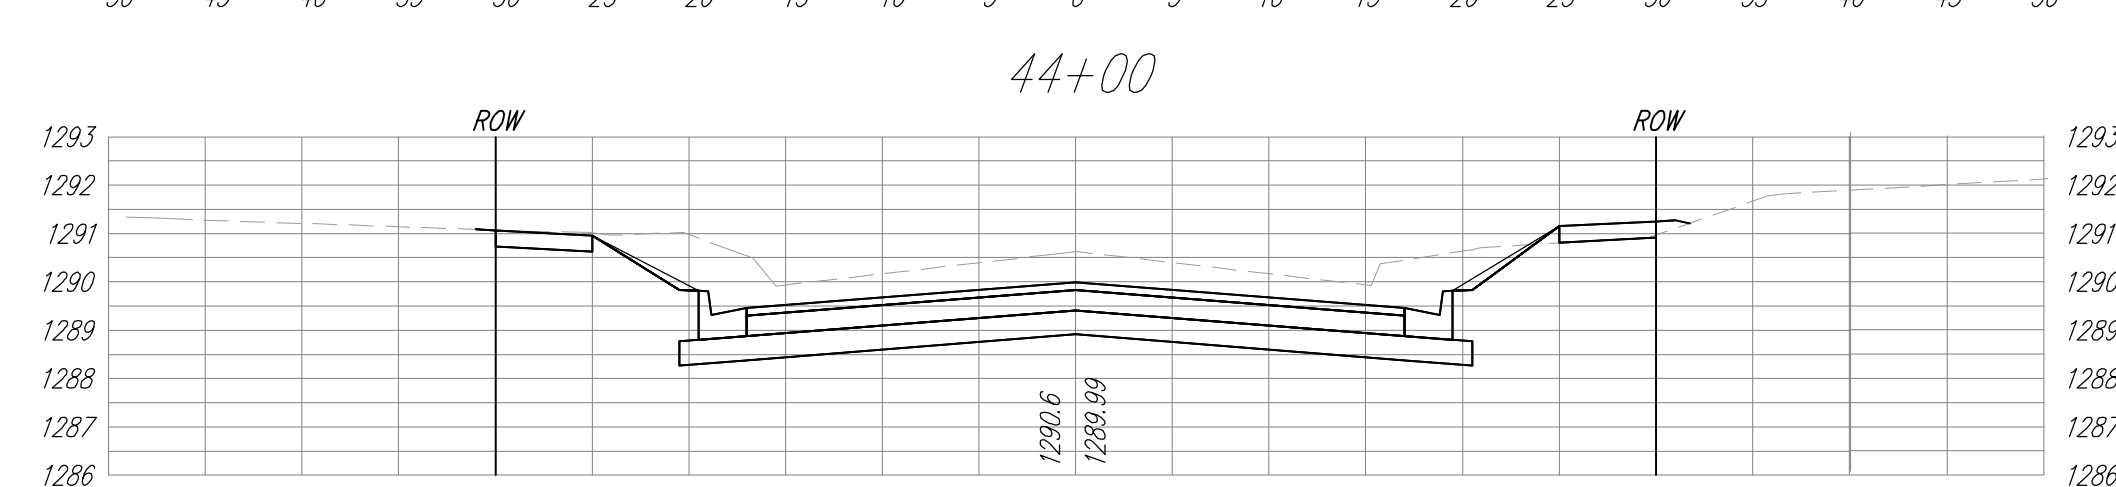
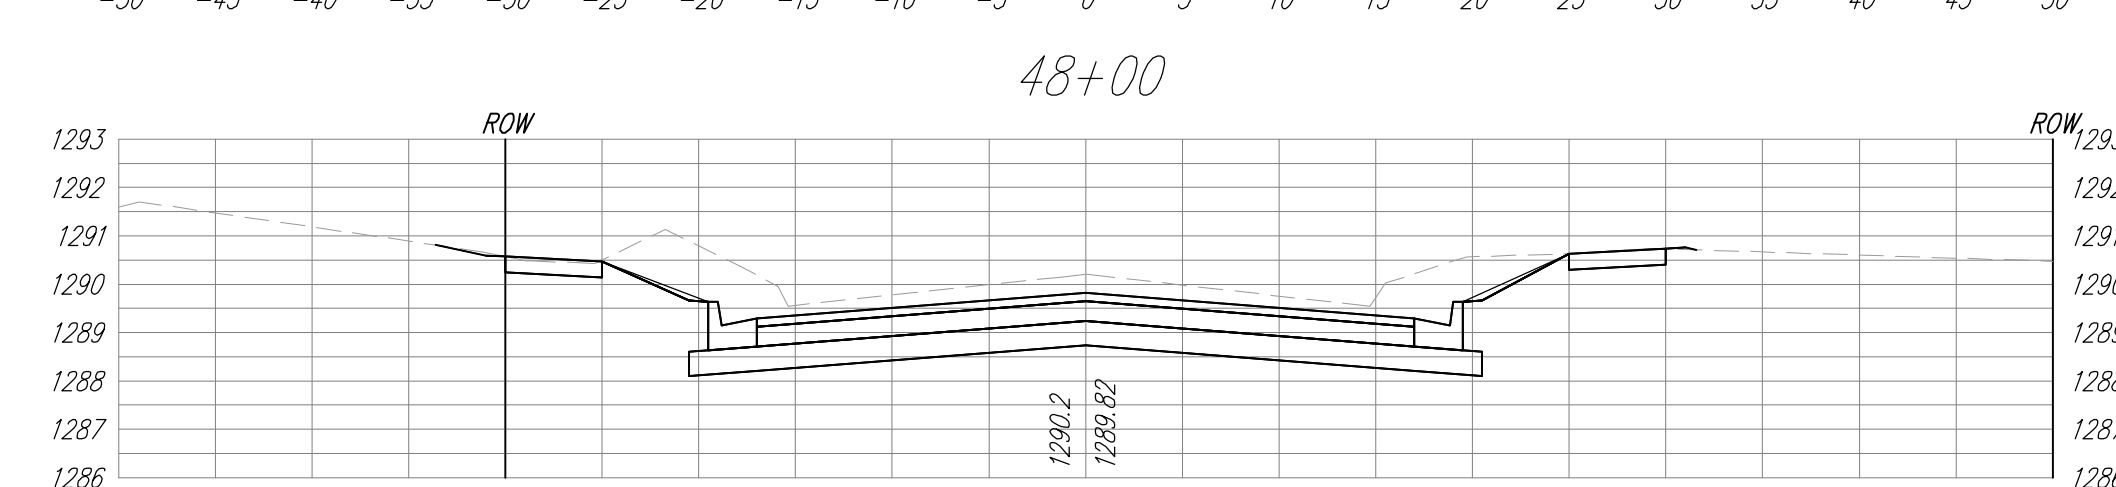
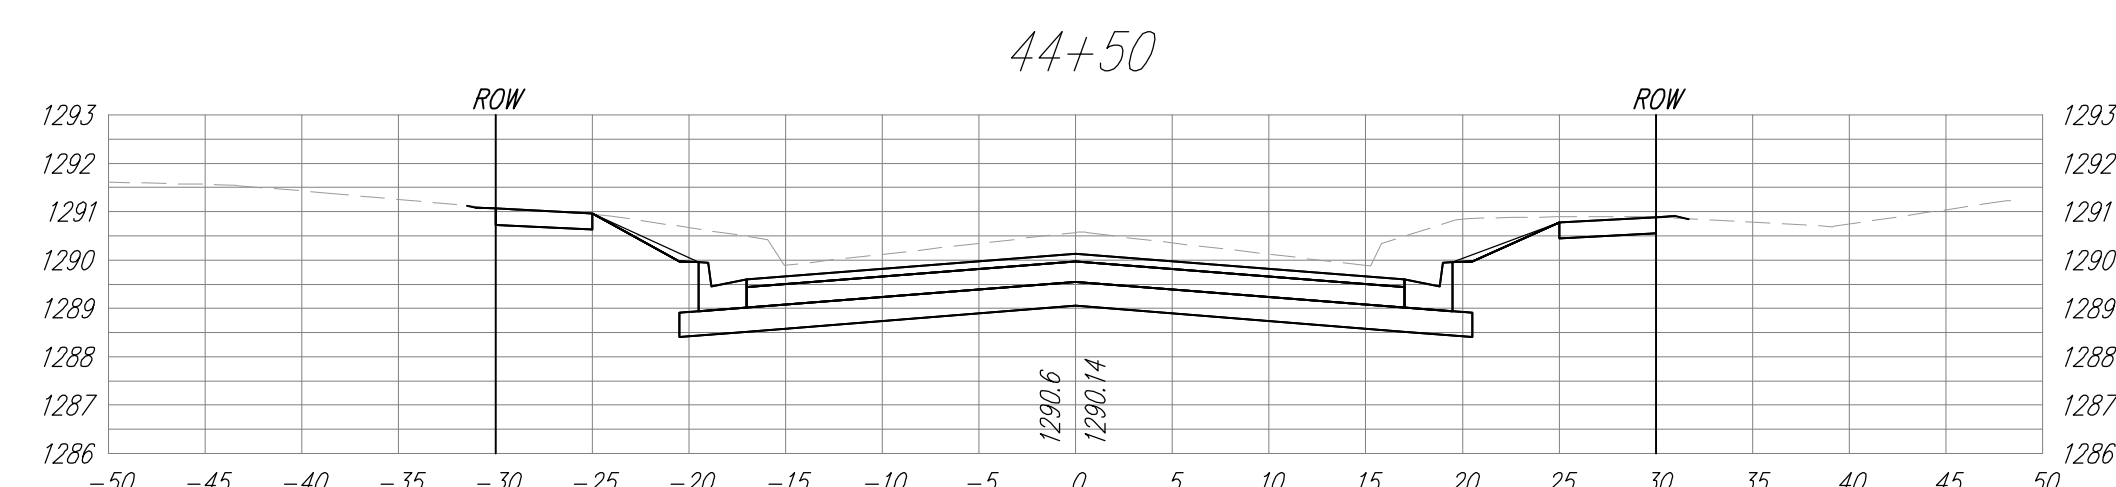
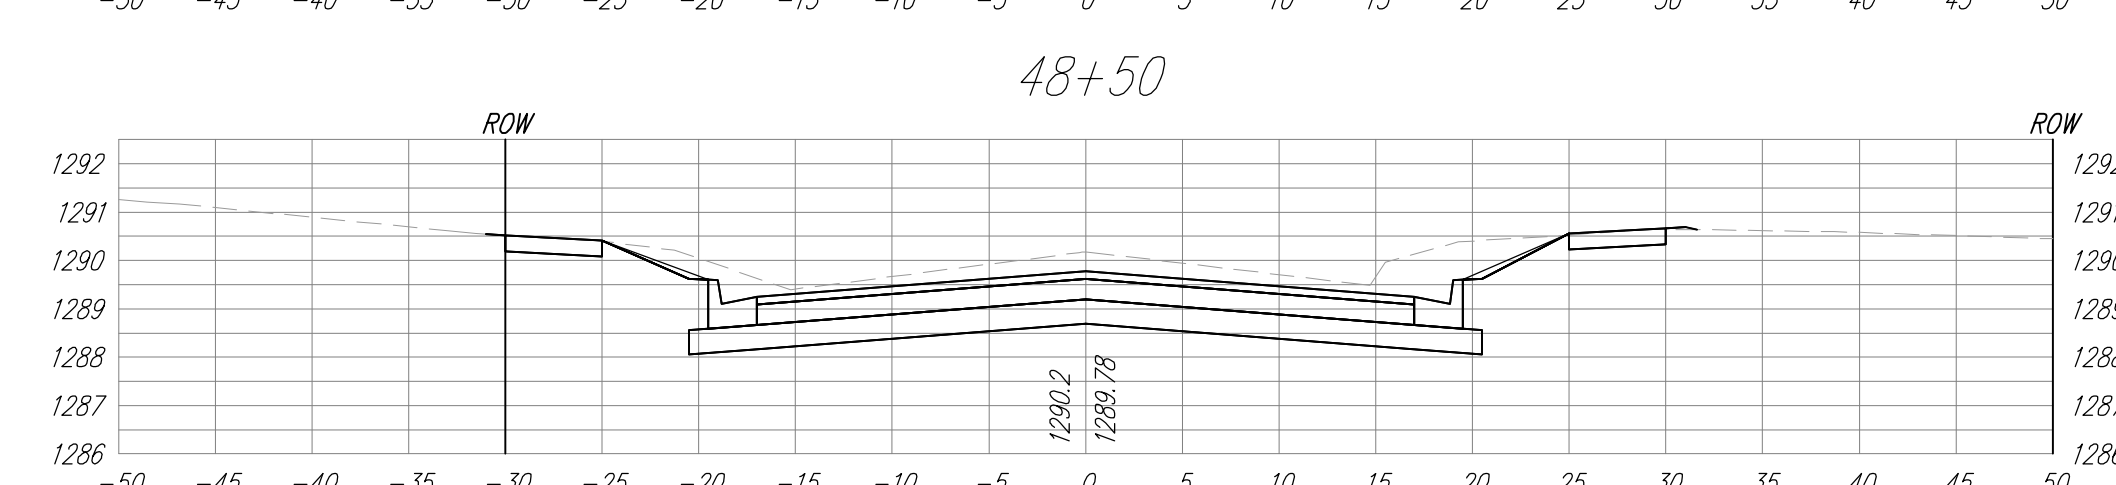
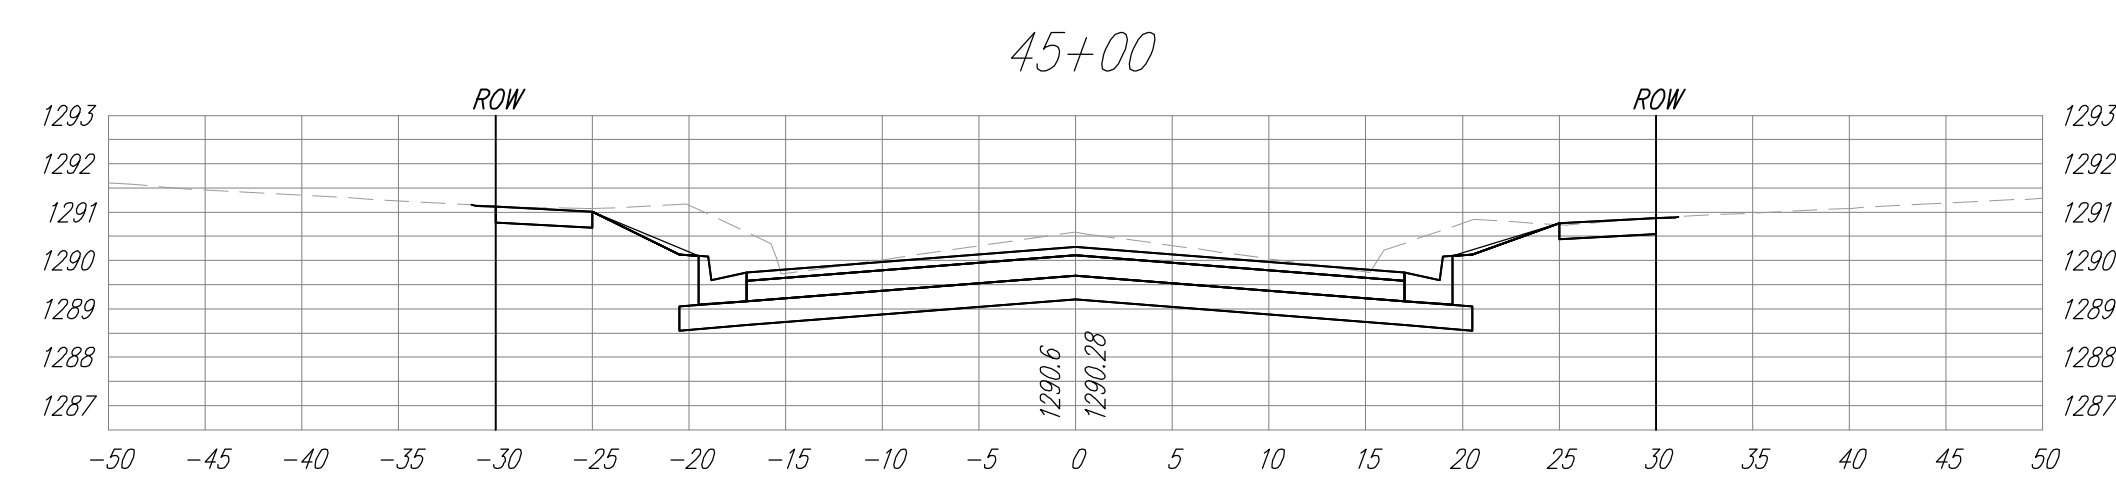
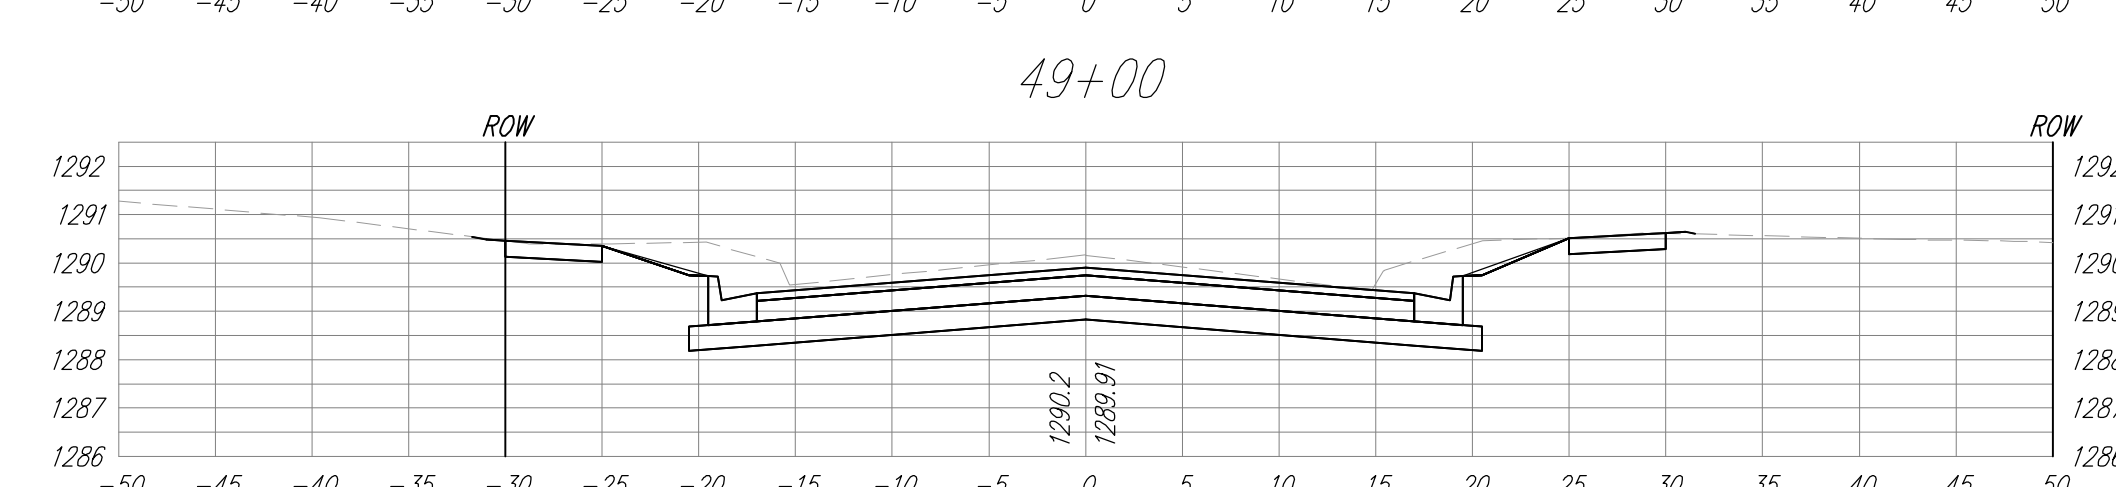
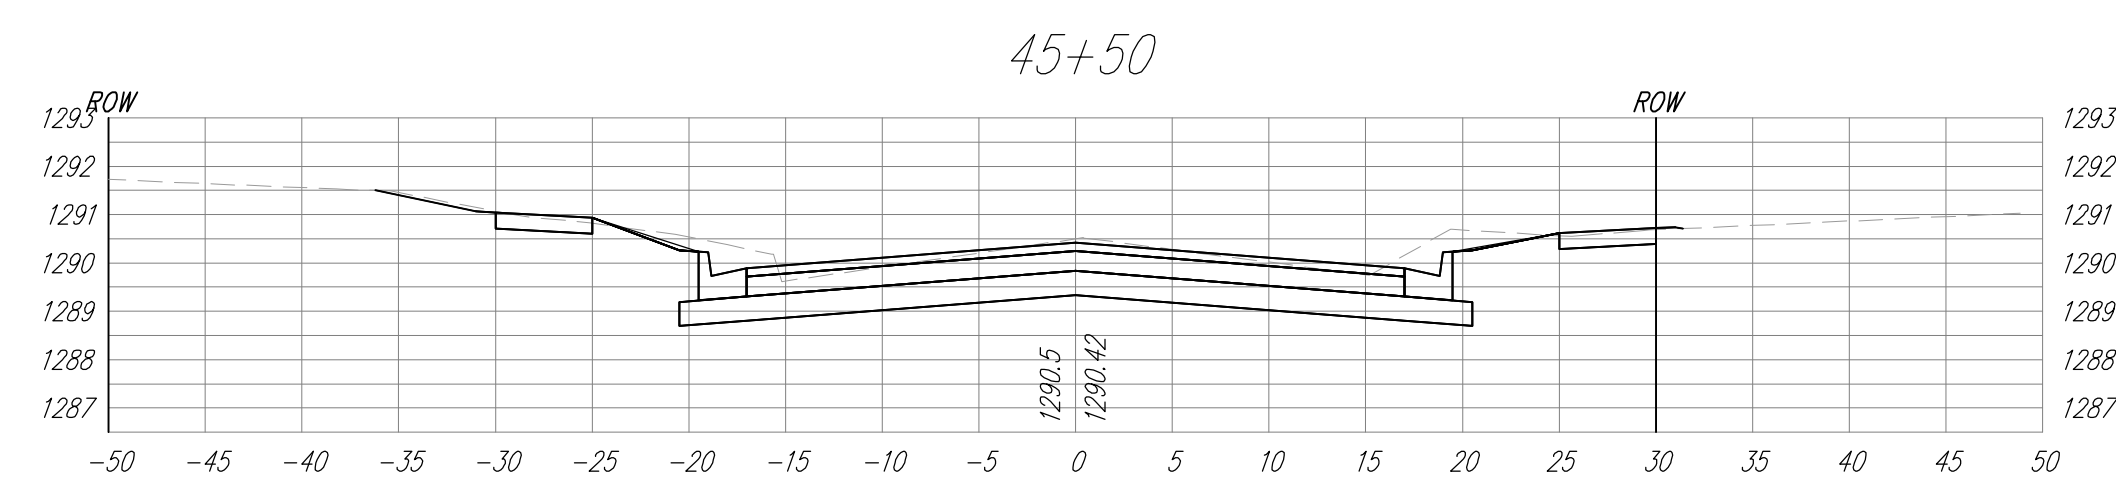
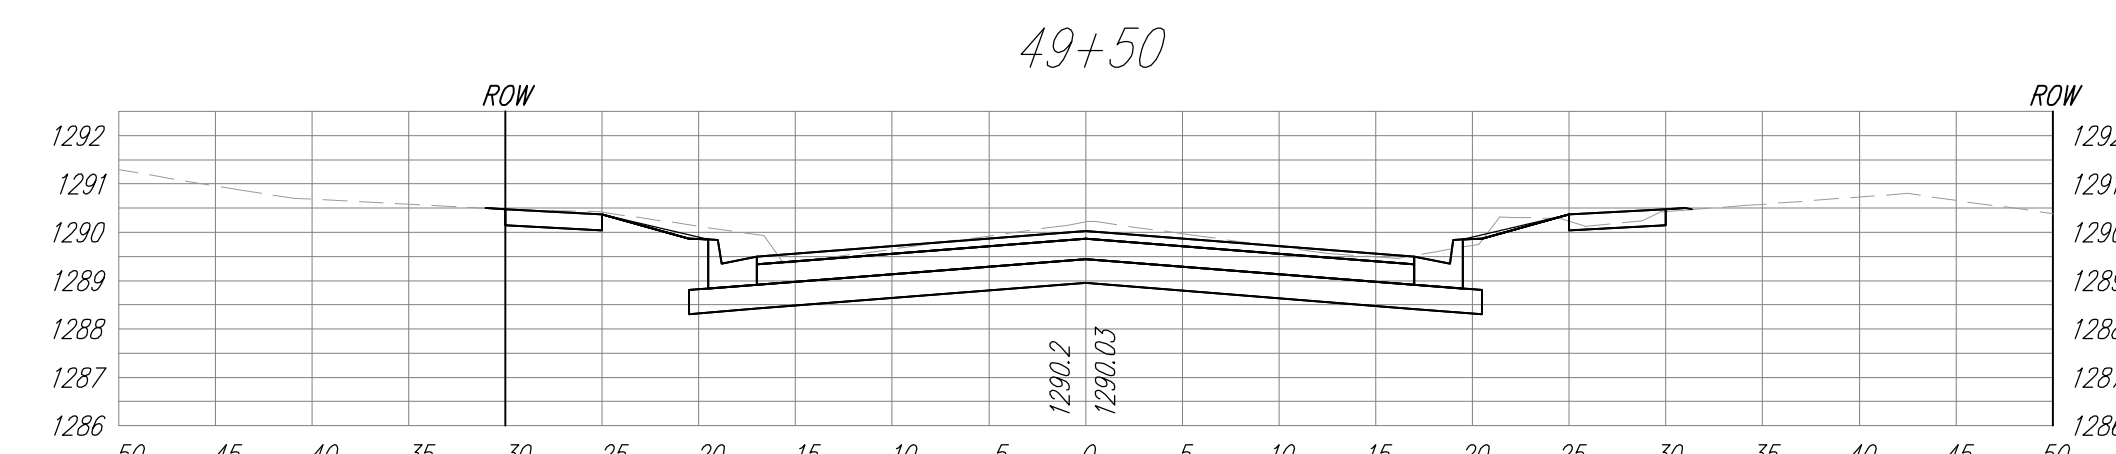
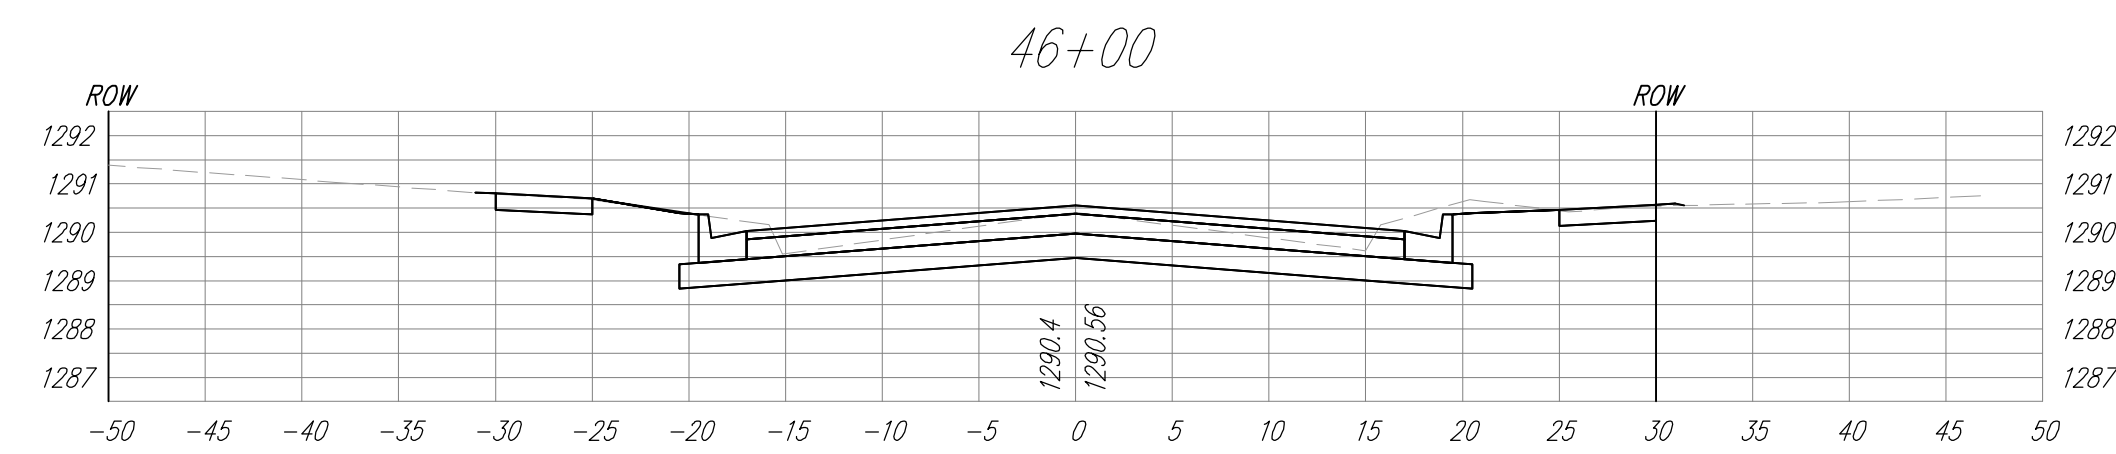
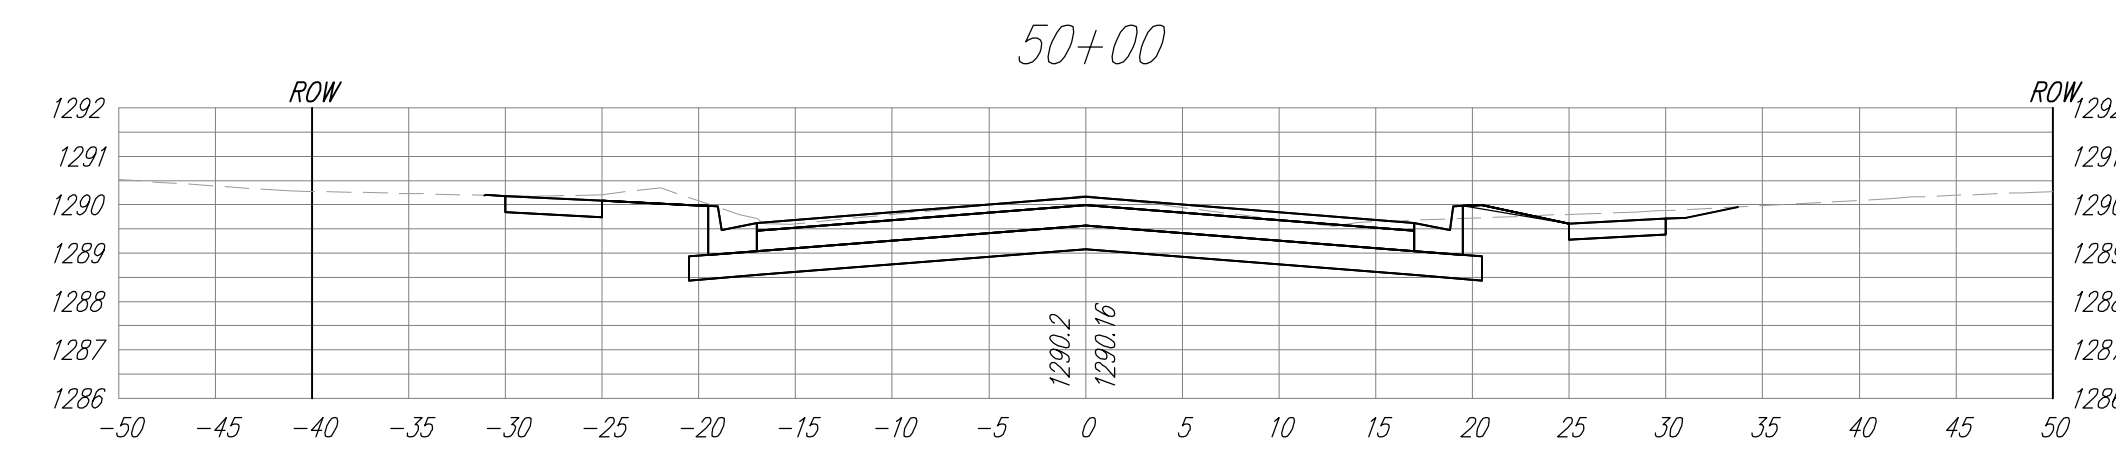


FHWA REGION NO.	STATE	PROJECT NO.	FISCAL YEAR	SHEET NO.	TOTAL SHEETS
7	KANSAS	87N-0503-01	2009	99	101

FEDERAL Project No. ARRA-N050(301)

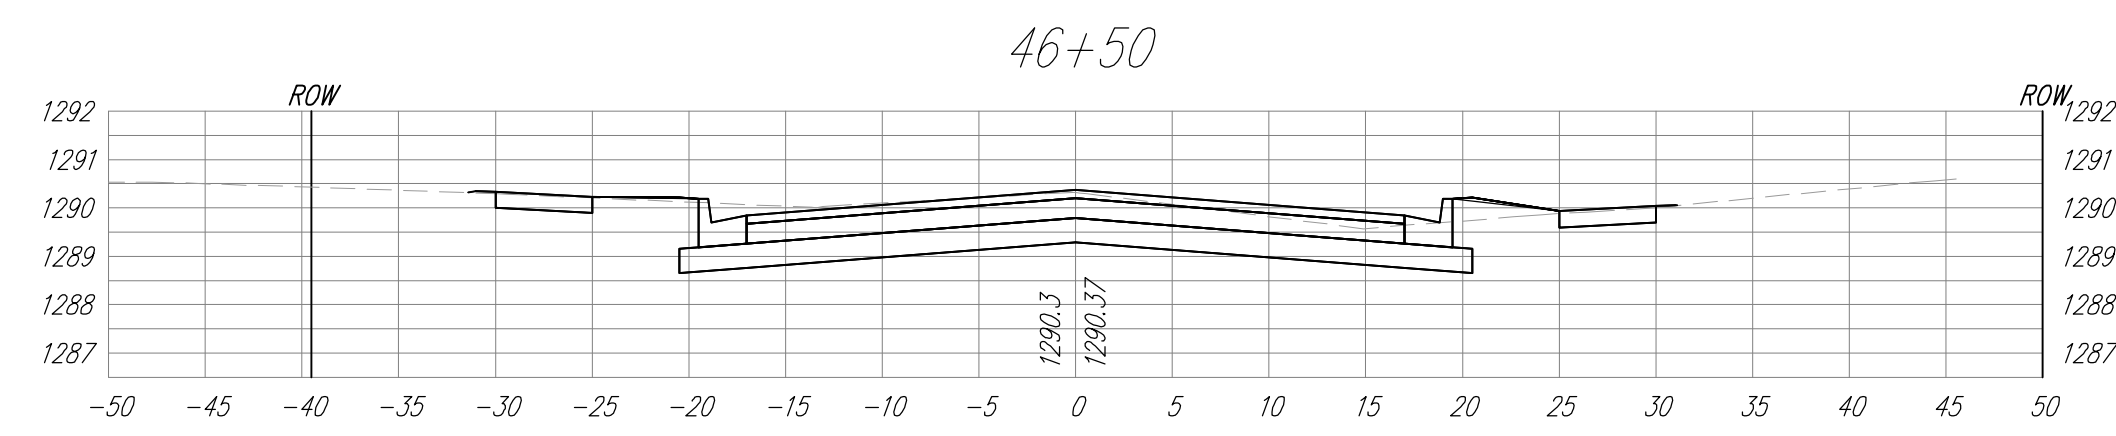

Drawing File: E:\eng\Hydraulic\Kellogg to Harry Pav\Hydraulic X\Sections

Design: KK  
 Drawn: Staff  
 Approved: AZIERE  
 Scale: 1:10

Project No. 07-10-E-968 CAPITAL IMPROVEMENT PROJECT

**HYDRAULIC FROM HARRY TO KELLOGG  
 PAVEMENT CROSS SECTIONS**  
 PAVEMENT, STORM WATER SEWER, SIGNALIZATION IMPROVEMENTS

**Baughman Company, P.A.**  
 315 Ellis St. Wichita, KS 67211 P 316-262-7271 F 316-262-0149  
 ENGINEERING | SURVEYING | PLANNING | LANDSCAPE ARCHITECTURE

September 2009

SHEET 99 OF 101