




56+58.81

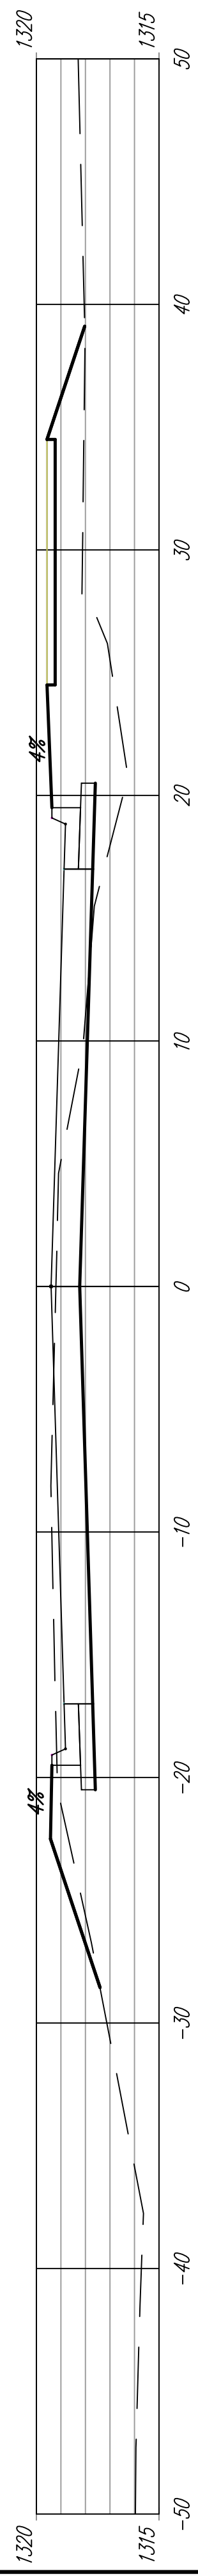


56+50.00

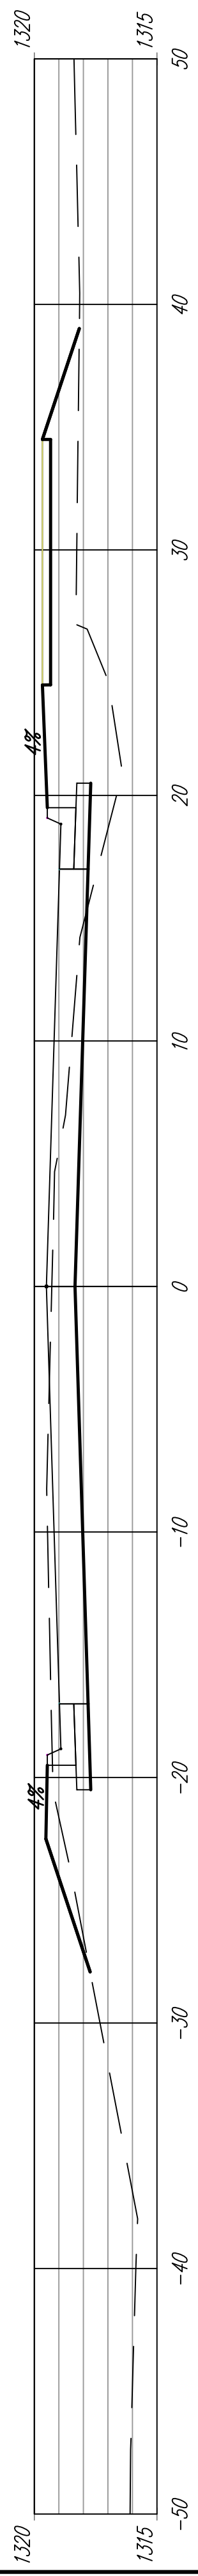


56+00.00

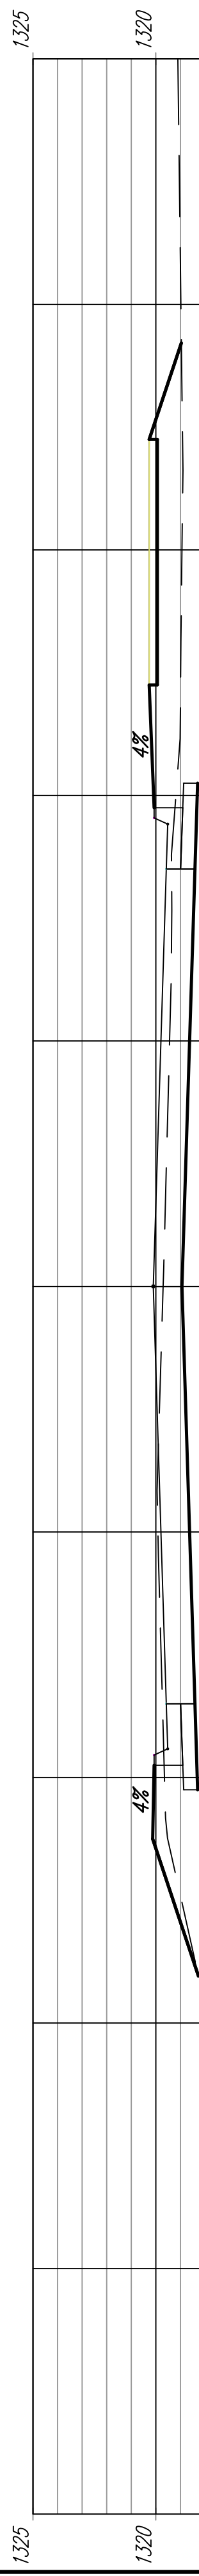


55+50.00

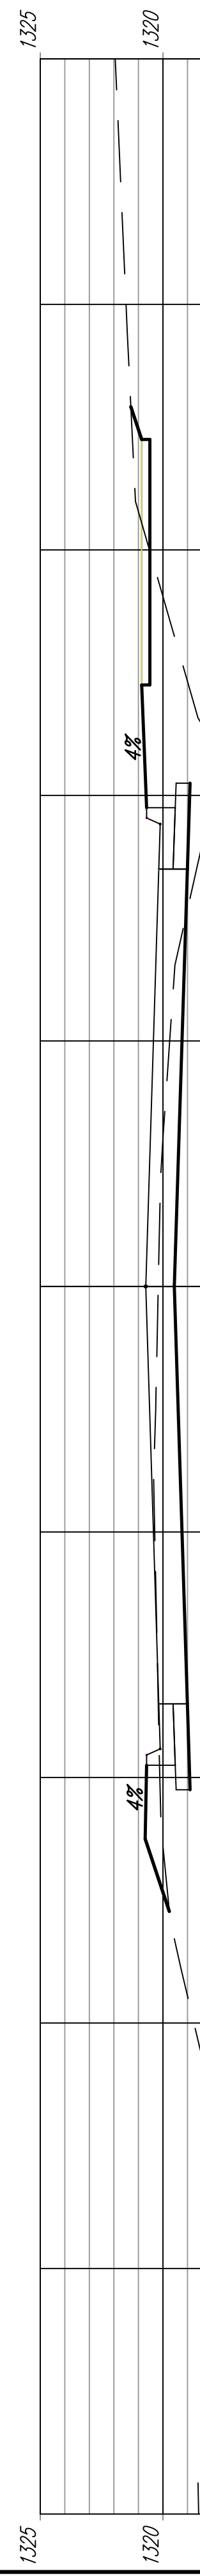


55+00.00

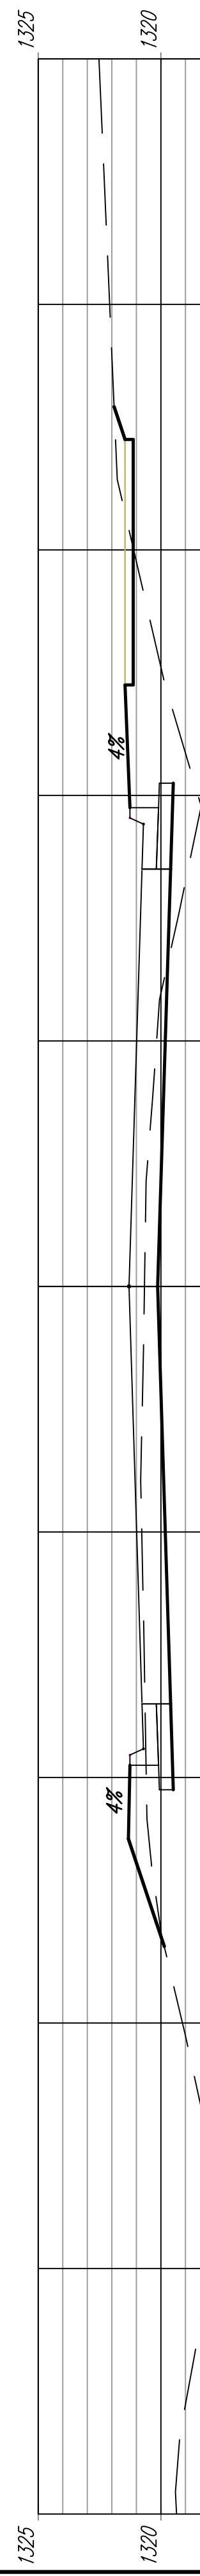


54+50.00

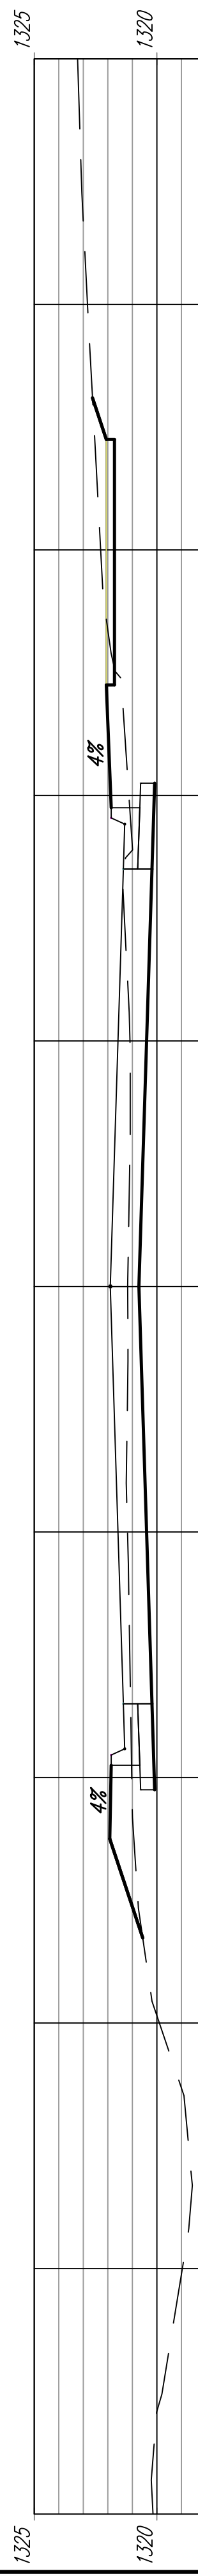



54+00.00

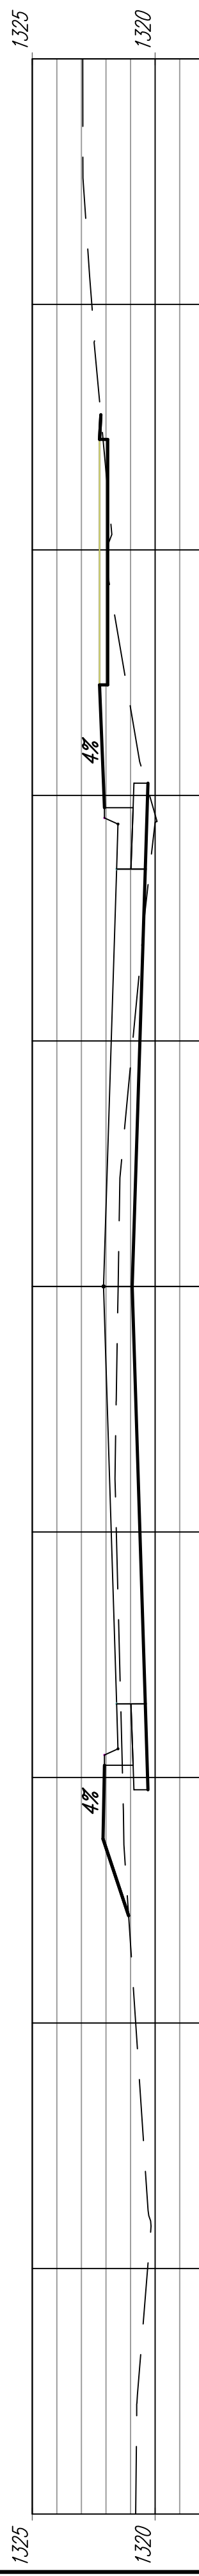

53+50.00

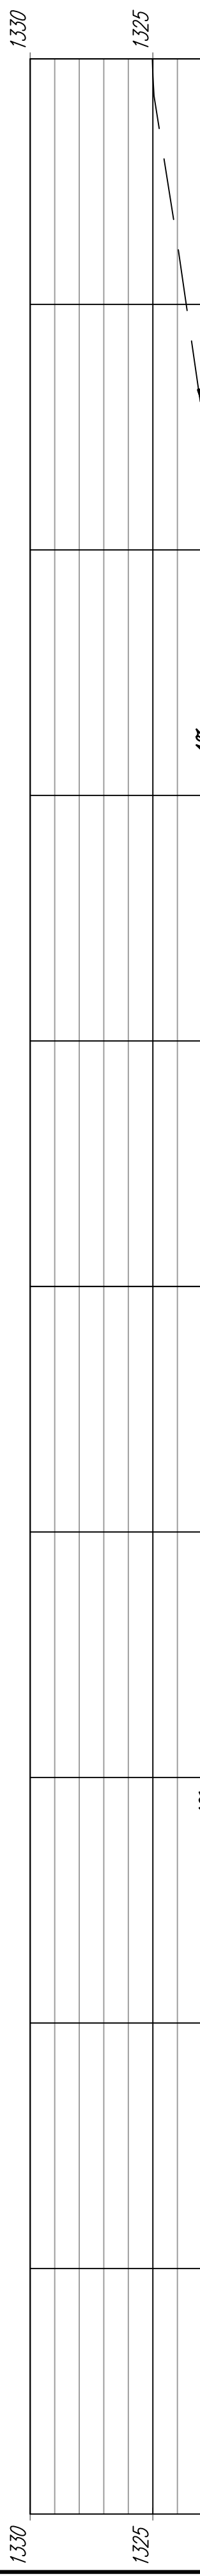

53+00.00

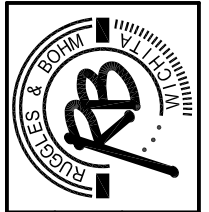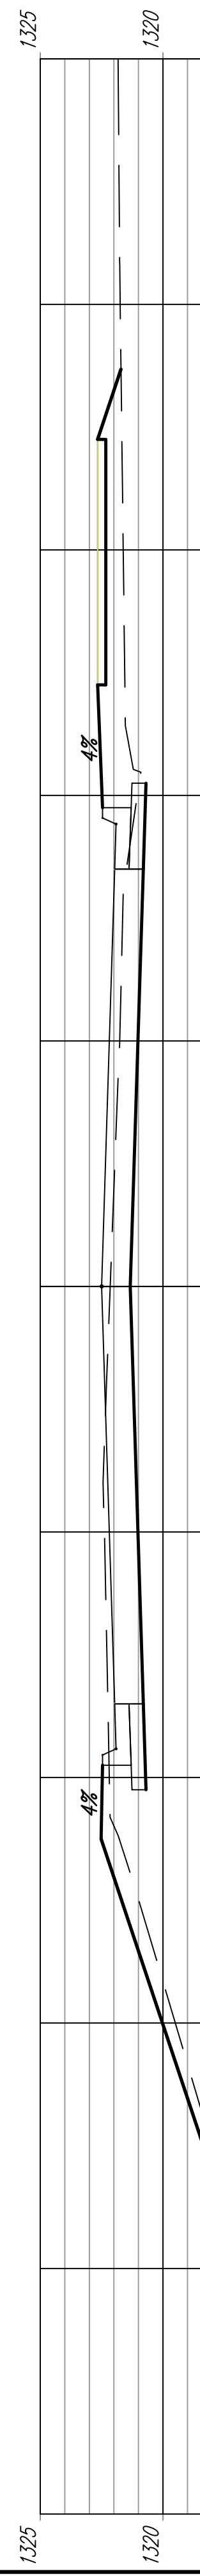

EARTHWORK CROSS SECTIONS
HARRY