

PRINTS ISSUED		
DATE	PURPOSE	NO.
10.05.09	FIELD CHECK	
11.12.09	OFFICE CHECK	
02.01.10	FINAL PLANS	

RIVER CORRIDOR
IMPROVEMENTS PHASE 1C:
WICHITA, KS


LawKingdonArchitecture
Engineering • Planning • Interiors • Landscapes

LawKingdonArchitecture
345 RIVERVIEW, WICHITA, KS 67203
Phone (316) 268-0230 Fax: (316) 268-0206


PROJECT NUMBER:
08386

SHEET TITLE:
SITE DETAILS



SHEET NUMBER:
SA6.4

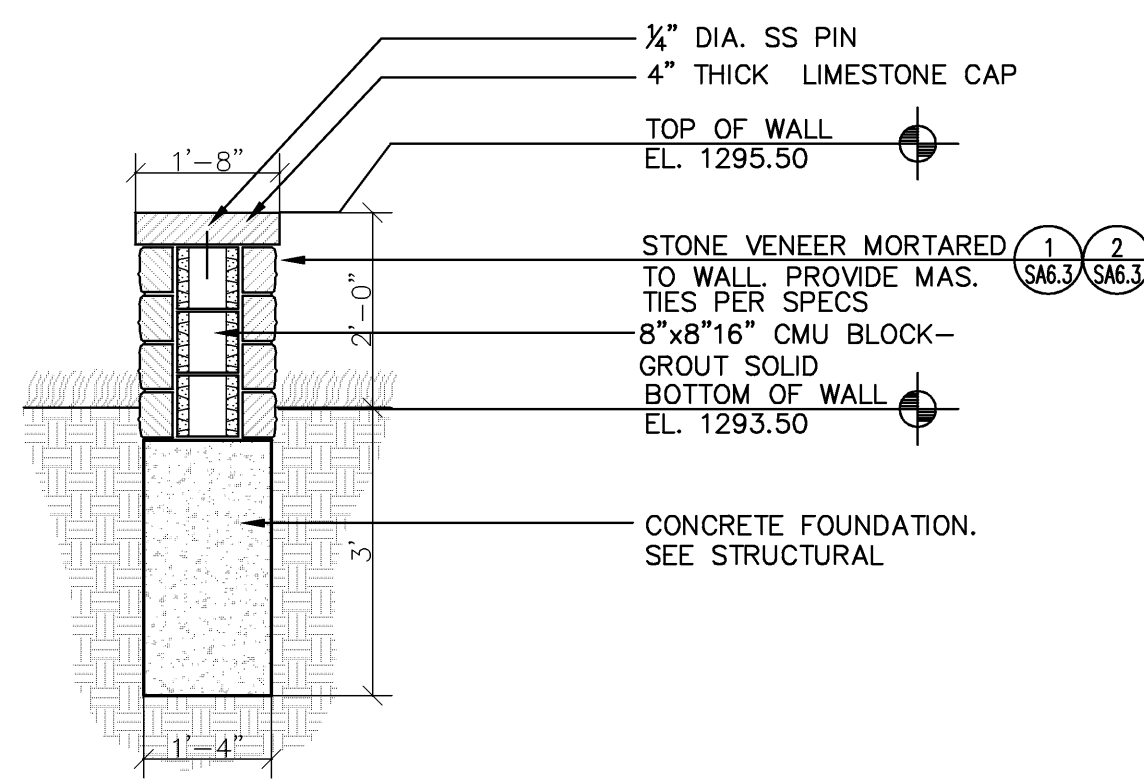


1 SITE WALL 'E' - VENEER ALL SIDES
SCALE: 1/2" = 1'-0"

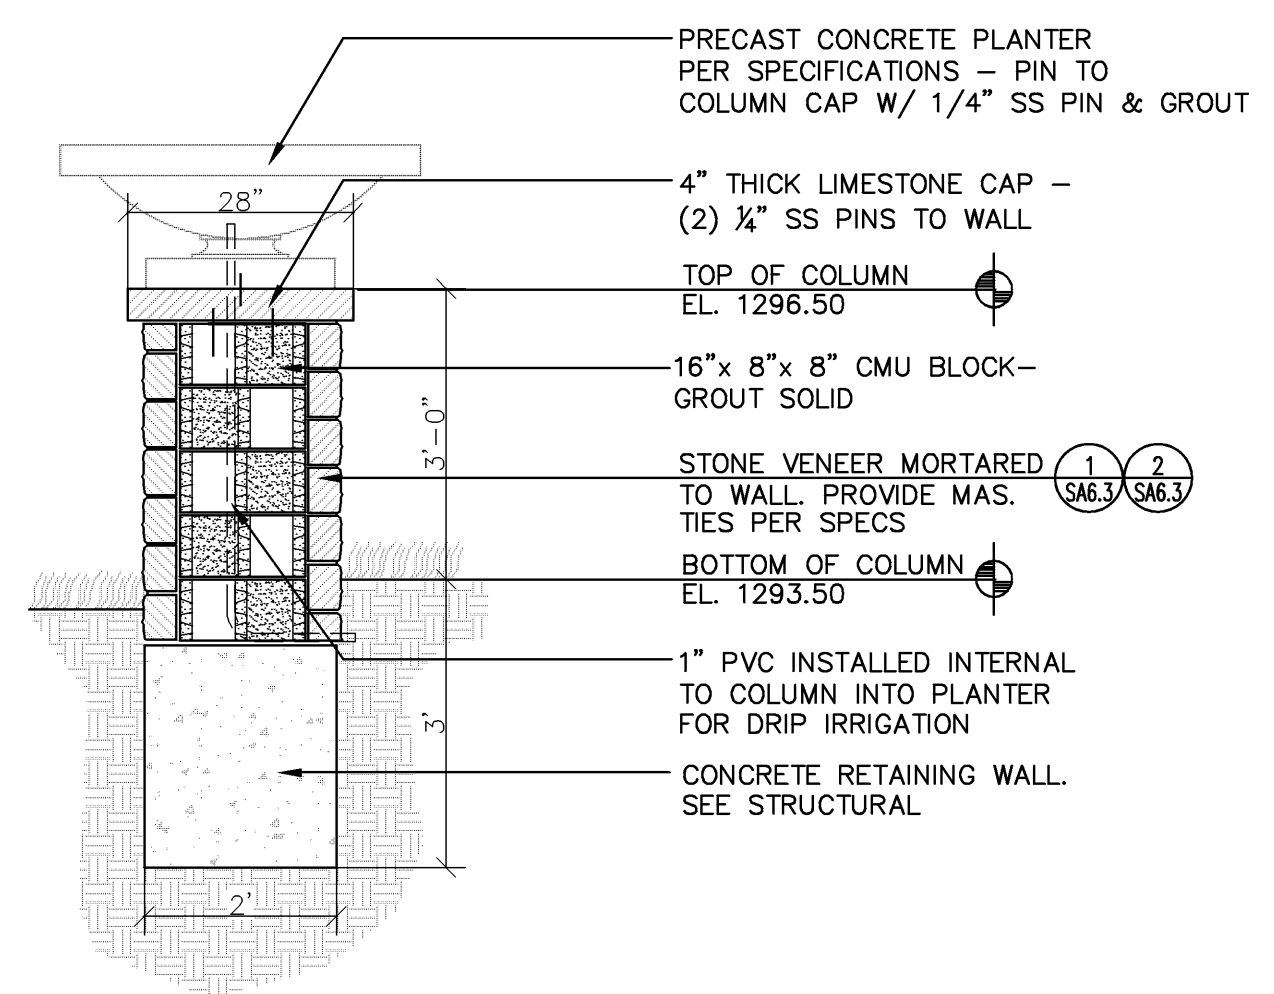


2 SITE WALL 'E' - COLUMNS
SCALE: 1/2" = 1'-0"

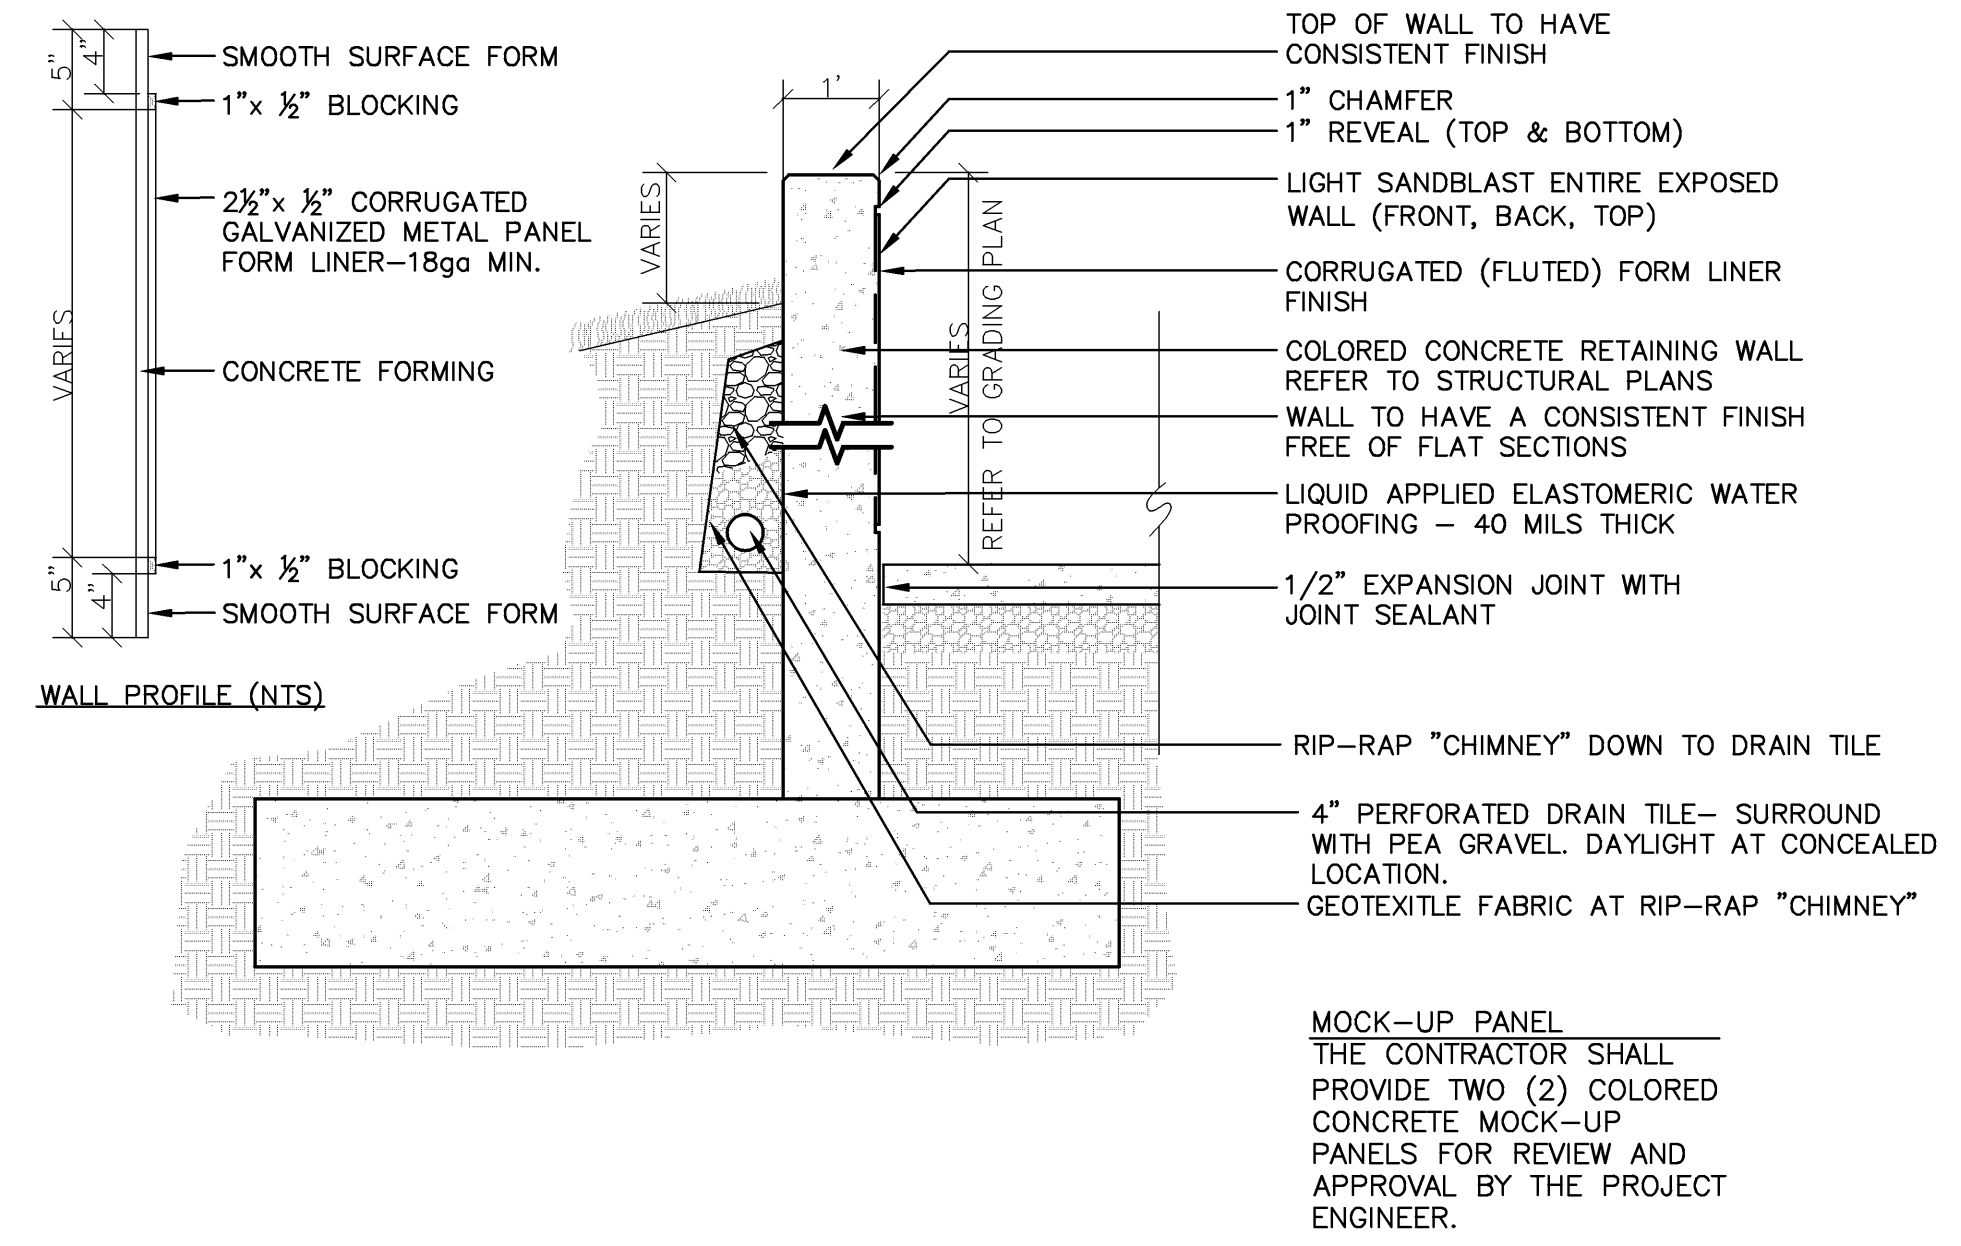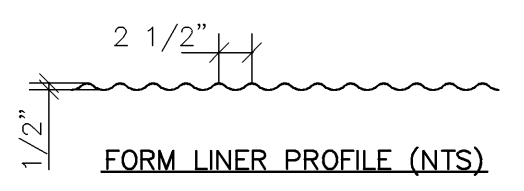


3 SITE WALL 'C' - COLRED CONCRETE WALL
SCALE: 1/2" = 1'-0"

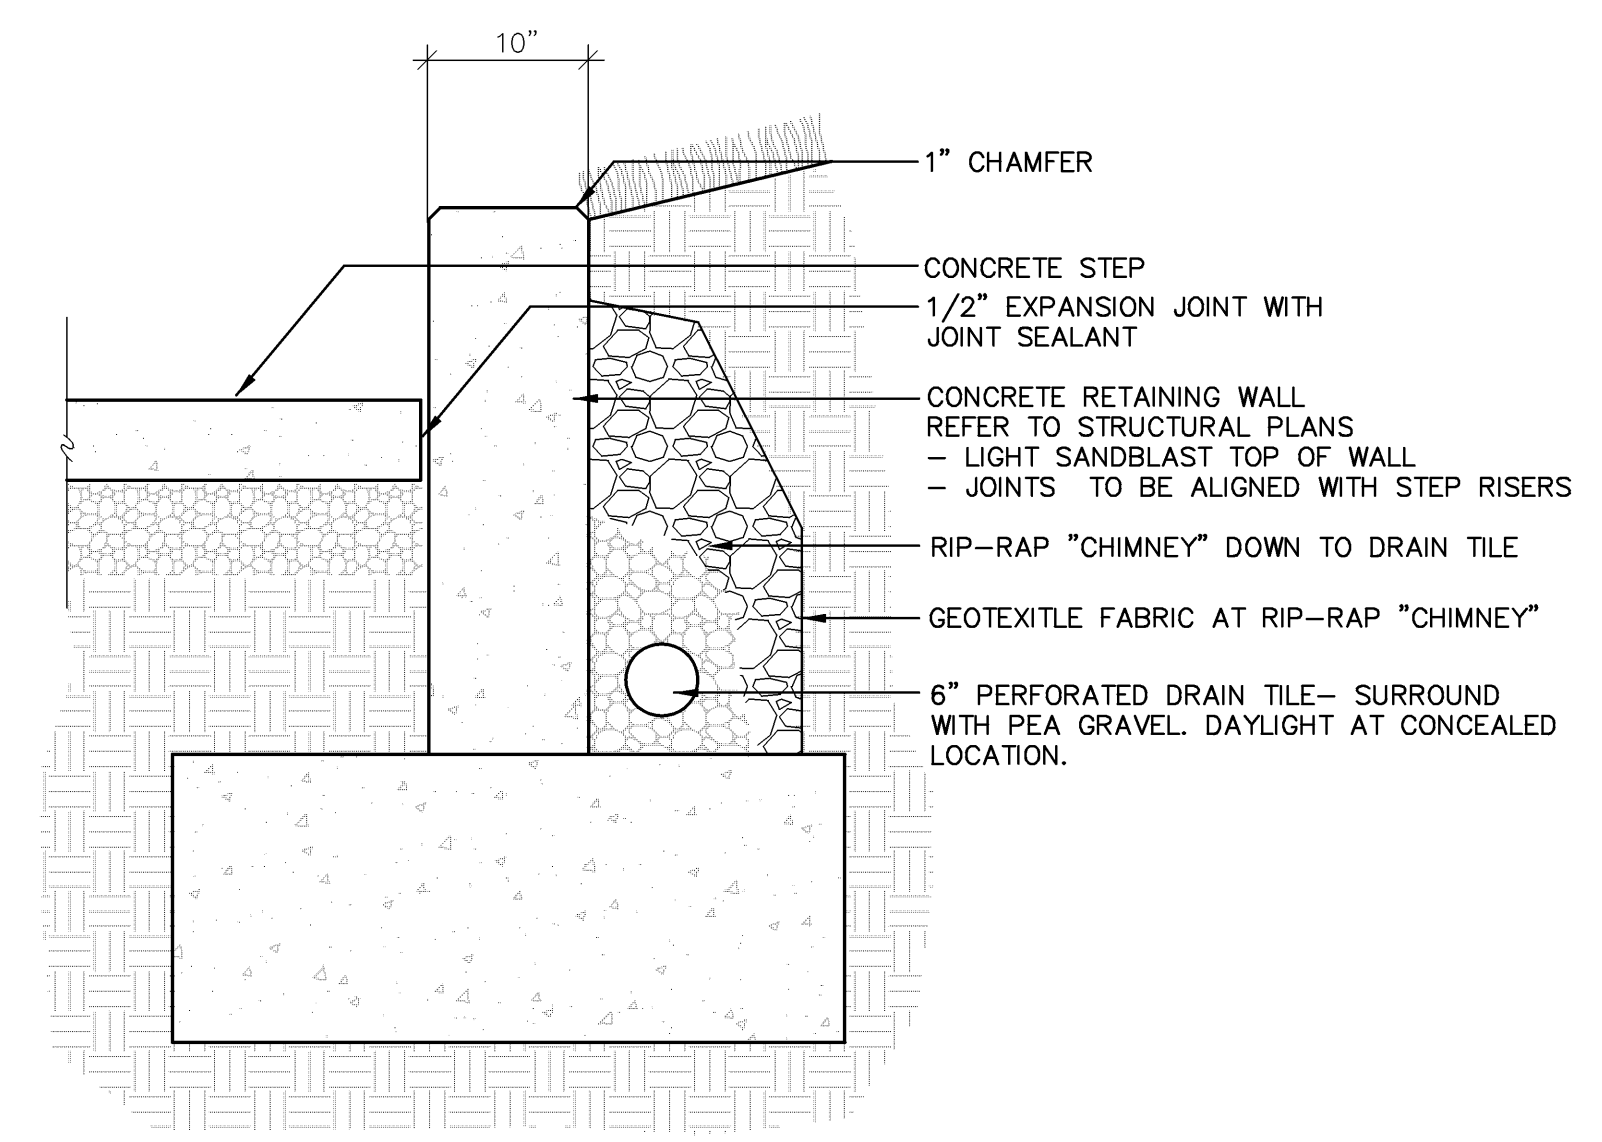

4 CONCRETE RETAINING WALL - STEPS
WALL 'A' 1" = 1'-0"

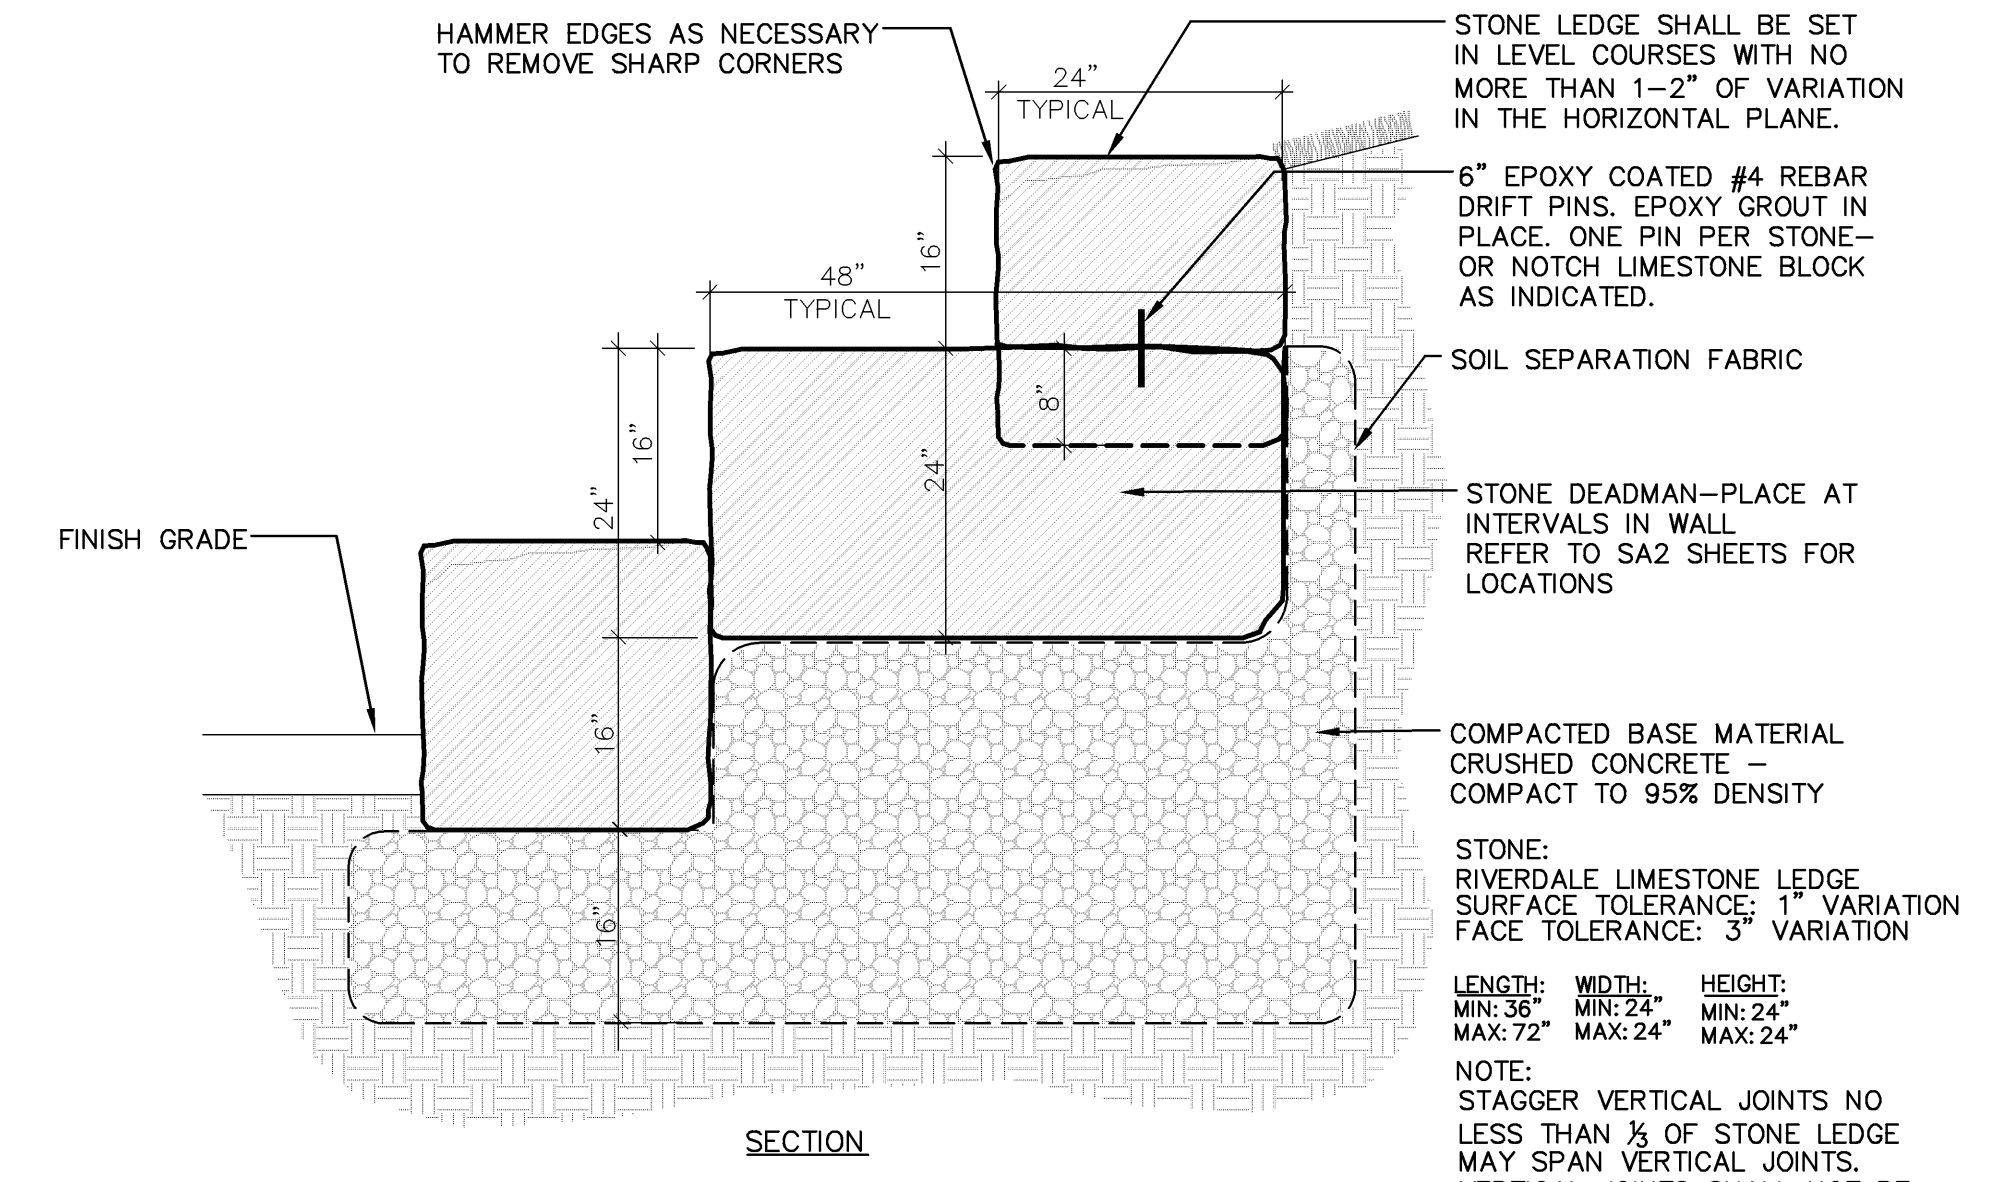


6 LIMESTONE LEDGE ROCK WALL-DEADMAN
3/4" = 1'-0"

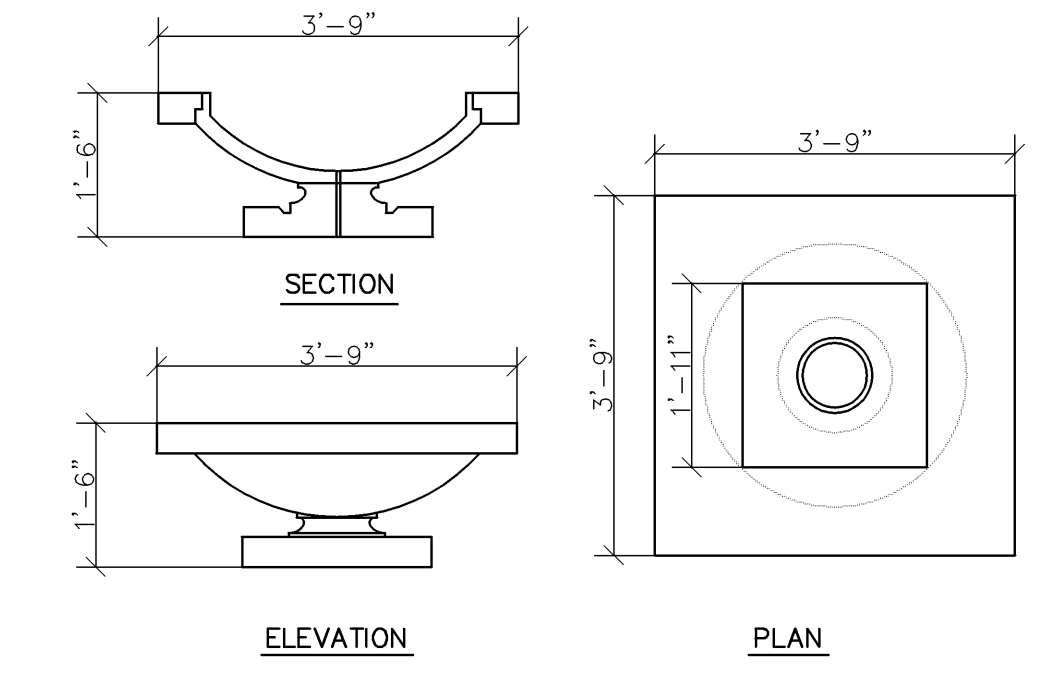


PRECAST CONCRETE PLANTER:
MANUFACTURER: NICHOLS BROS. STONERWORKS
www.nicholsbros.com 1-800-483-5720
MODEL: ROBIE HOUSE VASE 1908 - MEDIUM
COLOR/FINISH: LIMESTONE
(OR APPROVED EQUIVALENT)

7 PRECAST CONCRETE PLANTER
SCALE: 1/2" = 1'-0"

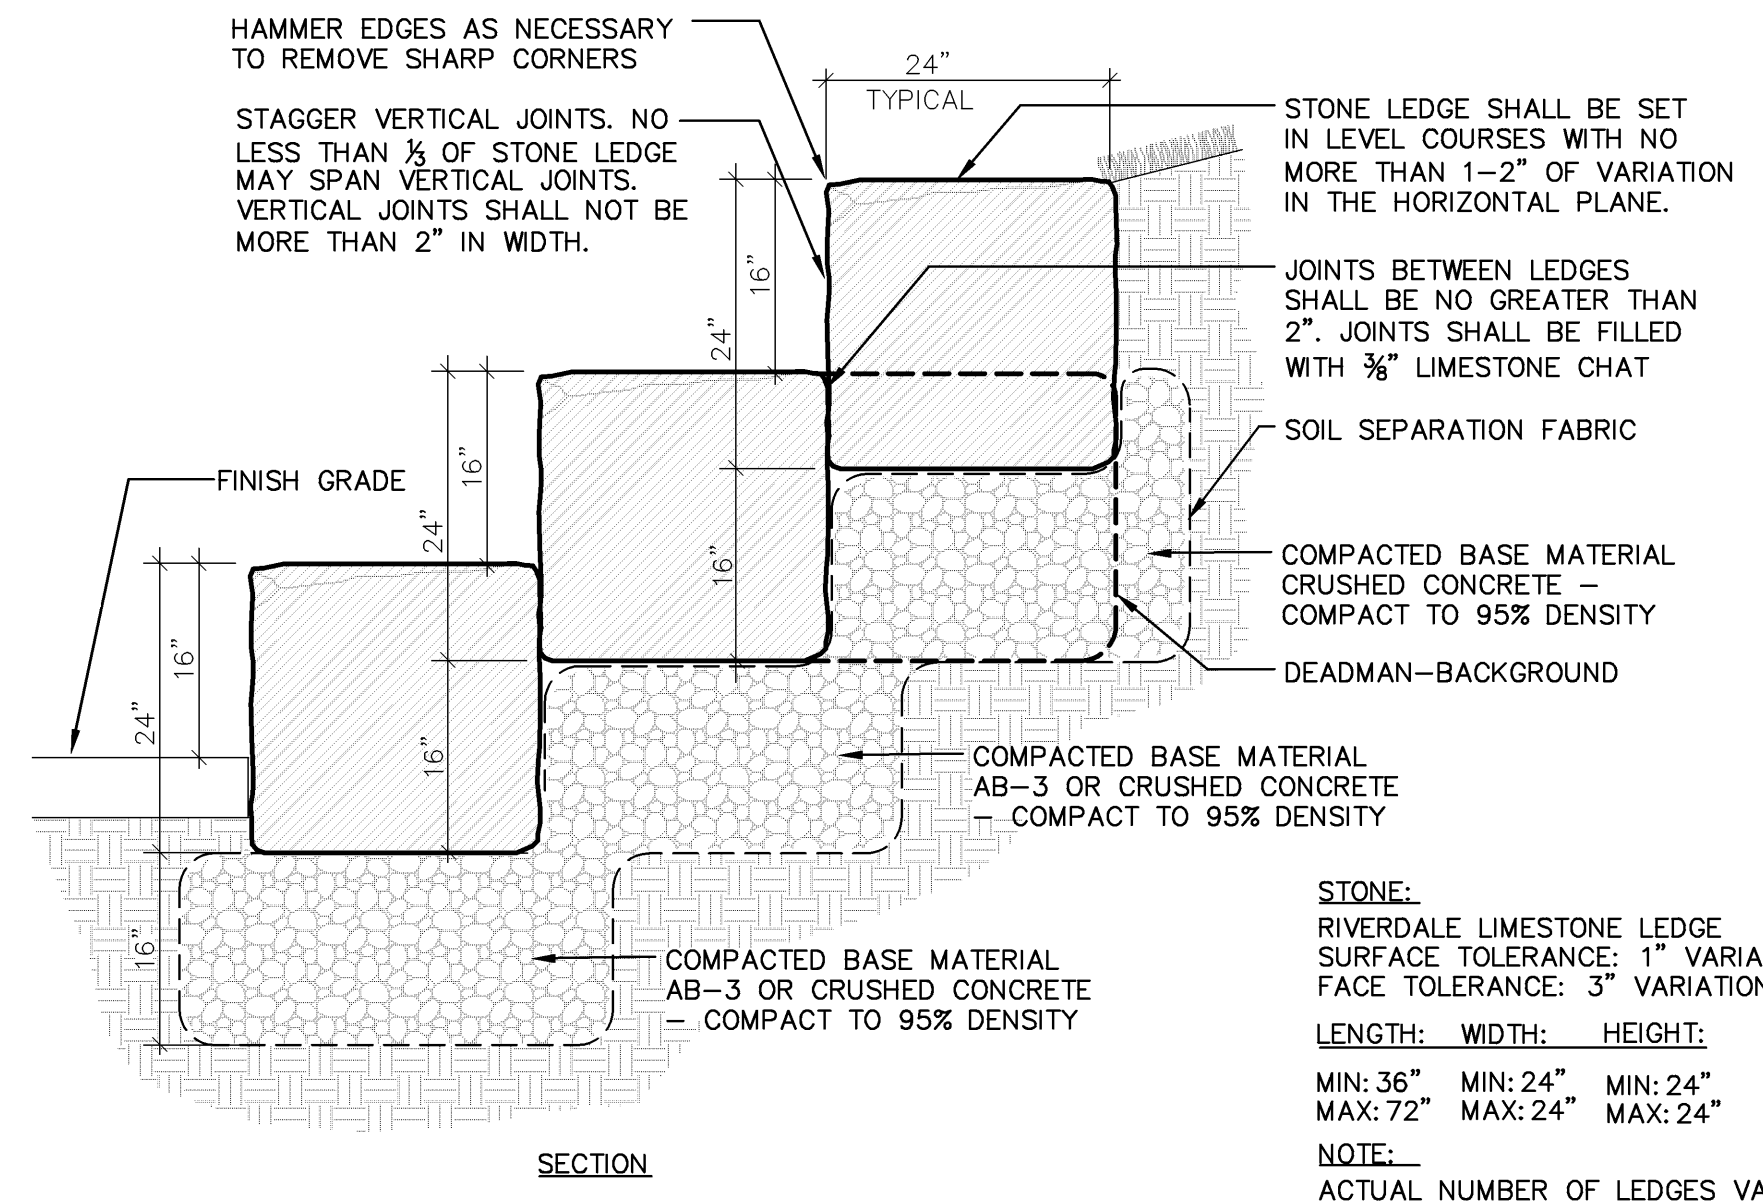

5 LIMESTONE LEDGE ROCK WALL
3/4" = 1'-0"

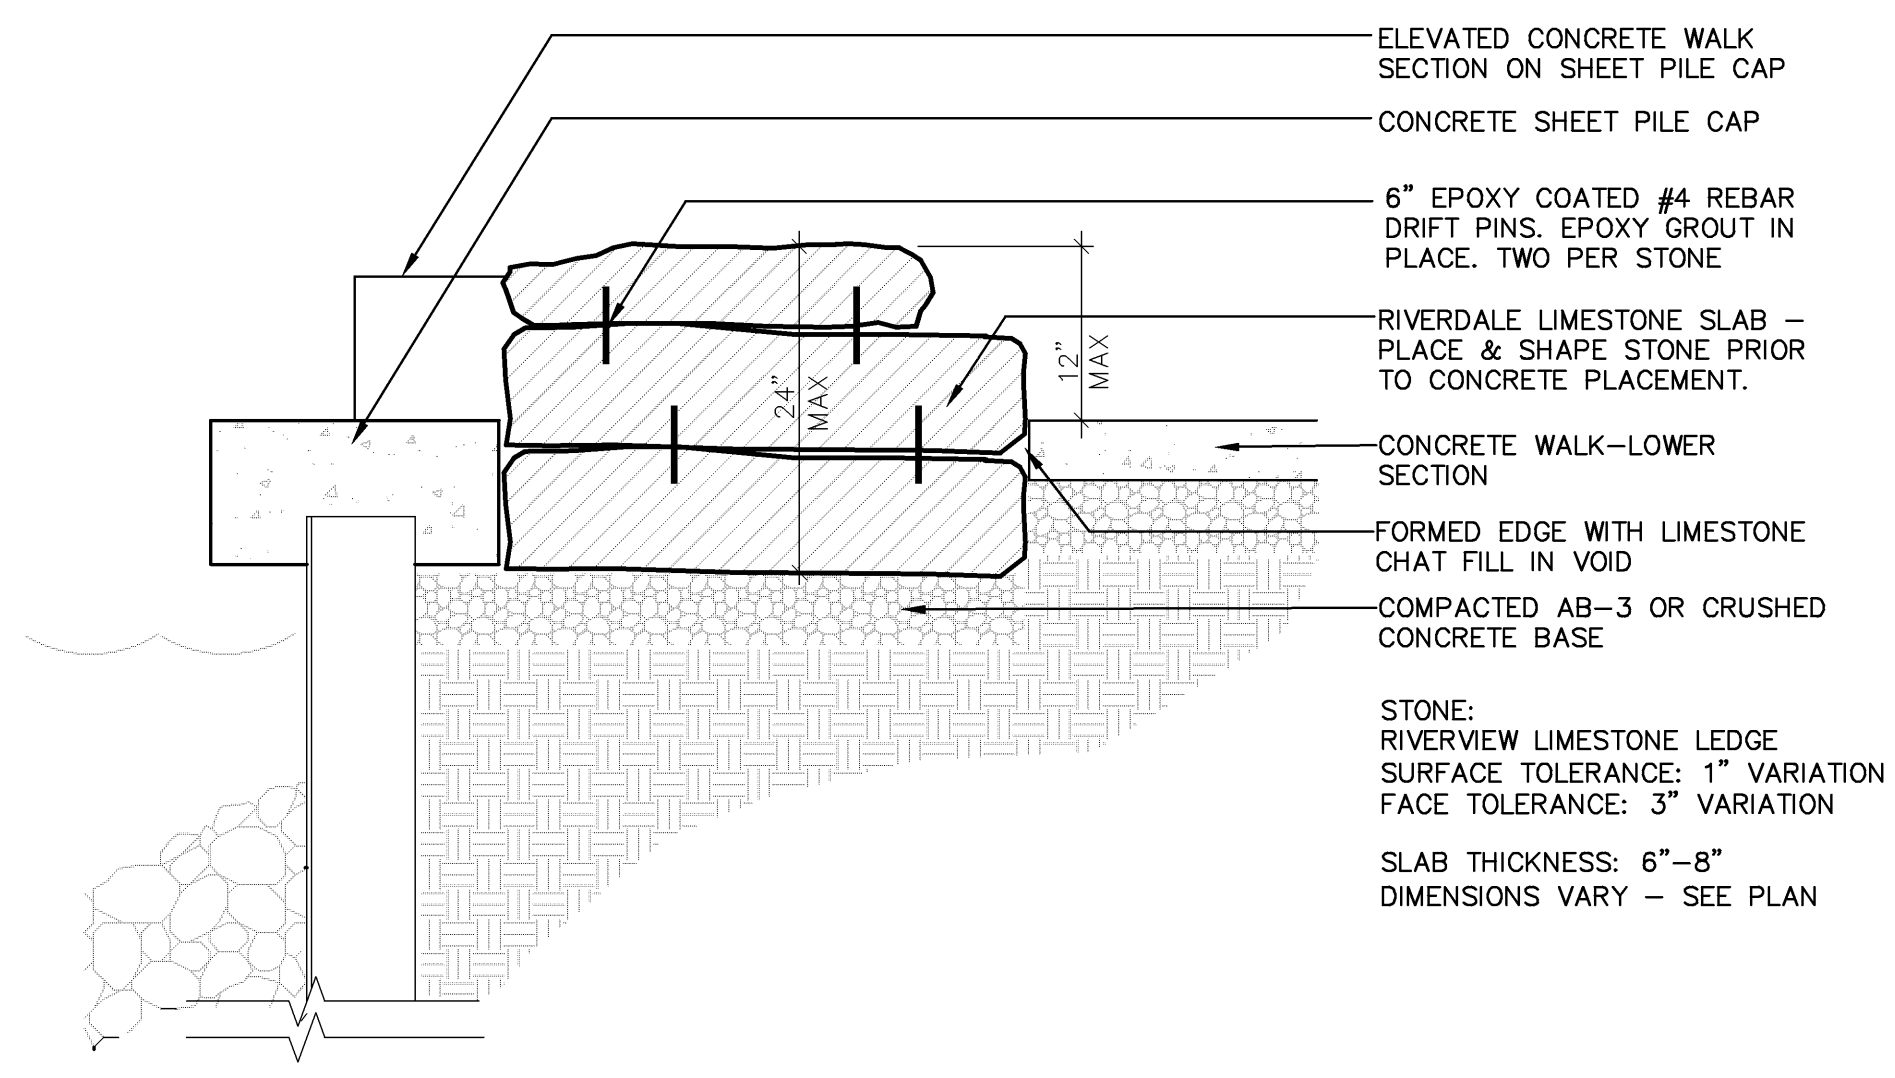

8 STACKED LIMESTONE SLAB SECTION
3/4" = 1'-0"