

PRINTS ISSUED	
DATE	PURPOSE
10.05.09	FIELD CHECK
11.12.09	OFFICE CHECK
02.01.10	FINAL PLANS

RIVER CORRIDOR
IMPROVEMENTS PHASE 1C:
WICHITA, KS

LawKingtonArchitecture
Engineering · Planning · Interiors · Landscapes



LawKingtonArchitecture
345 RIVERVIEW, WICHITA, KS 67203
Phone (316) 268-0230 Fax: (316) 268-0205
CONTACT: JAMES URBAN, PE


PROJECT NUMBER:
08386

SHEET TITLE:
STRUCTURAL PLAN


SHEET NUMBER:
S1.1



A STRUCTURAL PLAN
1"=20'-0"
NORTH

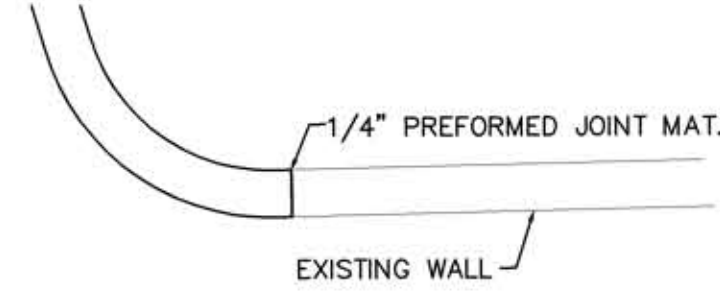

WALL PLAN A
1/4"=1'-0"

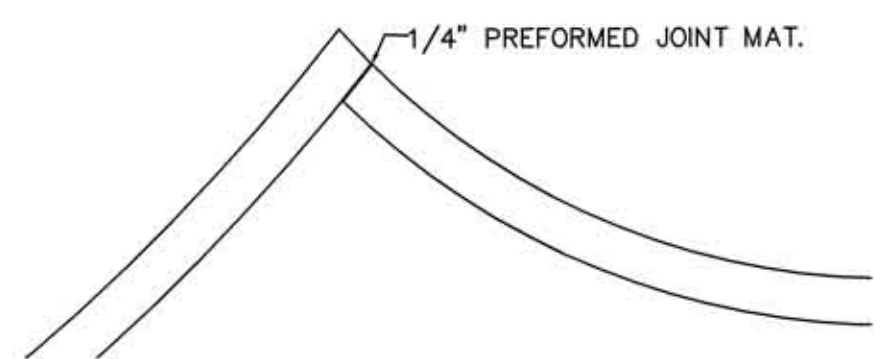

WALL PLAN B
1/4"=1'-0"

WILSON & COMPANY
ENGINEERS & ARCHITECTS