



COUNTY	STATE	PROJECT NUMBER	FISCAL YEAR	SHEET NO.	TOTAL SHEETS
SEDGWICK	KANSAS	ANGEL FIRE PH. 2	2010	3	19

LIST OF TRAFFIC CONTROL DEVICES \*

MUTCD DEVICE NO.	NO.	FLASHERS		REMARKS	DELINEATORS & CHANNELIZATION DEVICES					
		TYPE A	TYPE B		DEVICE	NO.	SIZE	FLASHERS		
					TYPE A	TYPE B	TYPE C			
W20-1	2									
G20-2	2									
BARRICADES										
TYPE III										
TYPE II										
TYPE I										
DRUMS										
SLIM LINE CHANNELIZERS					4					
CONES										
TUBES										
VERTICAL PANELS										
SINGLE										
BACK TO BACK										
PAVEMENT MARKING					WHITE	YELLOW				
4" BROKEN (Lin. Ft.)										
4" SOLID (Lin. Ft.)										
TEMPORARY STRIPING (Line Mile)										

\* FOR INFORMATION ONLY

SEE SHEET NO. \_\_\_ & \_\_\_ FOR TRAFFIC CONTROL NOTES

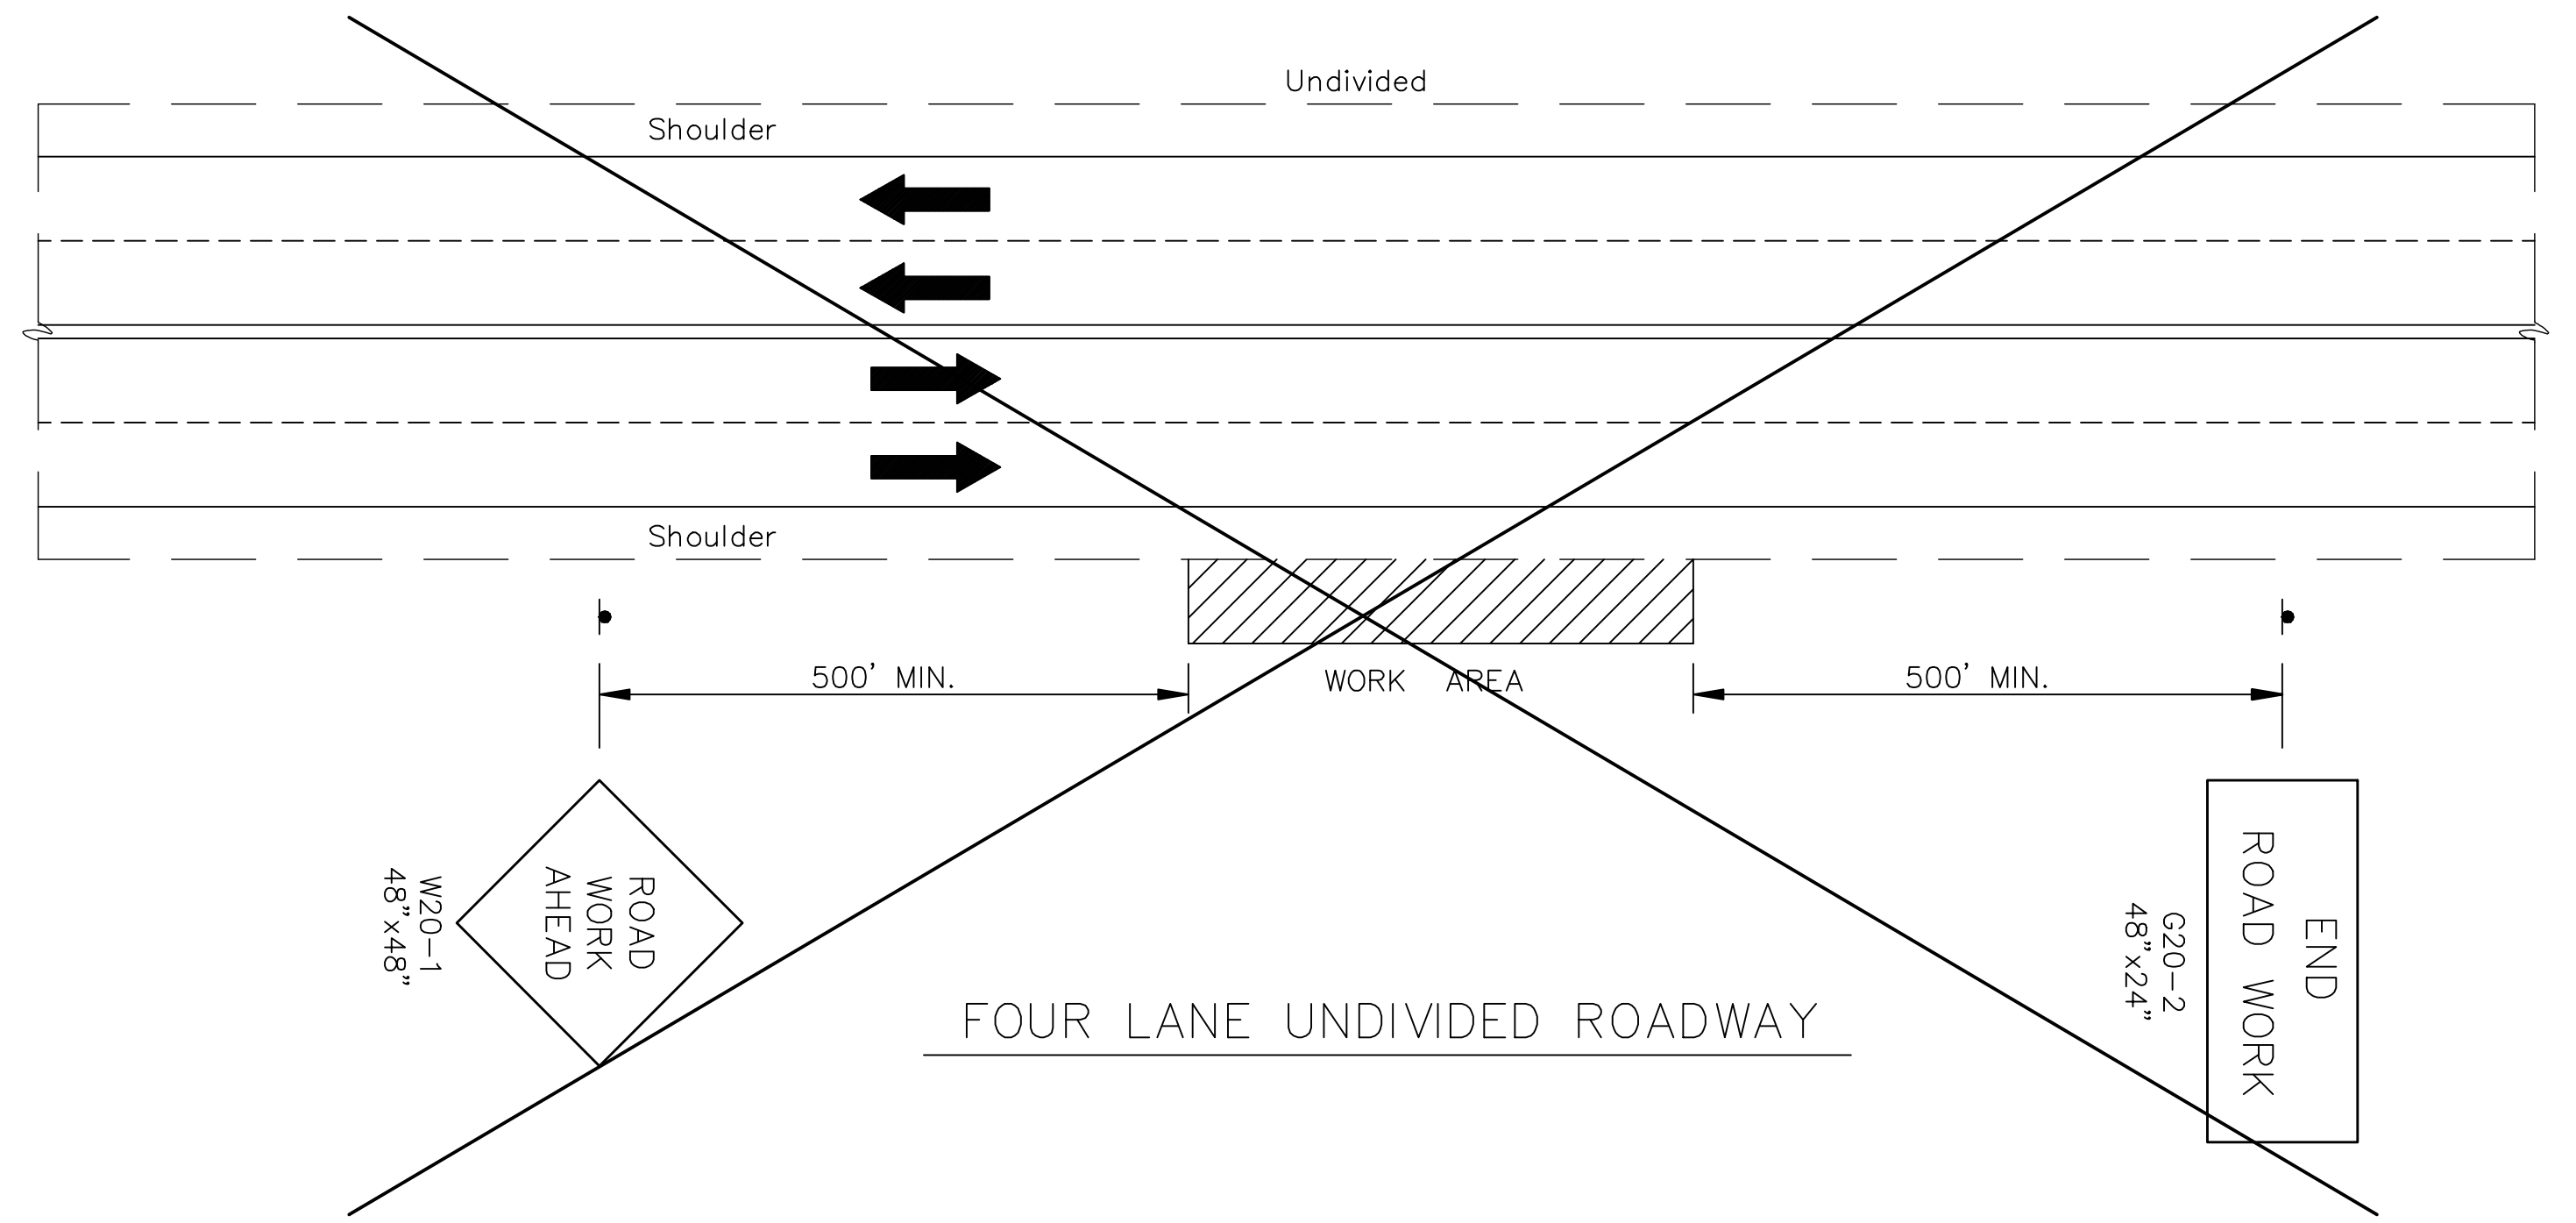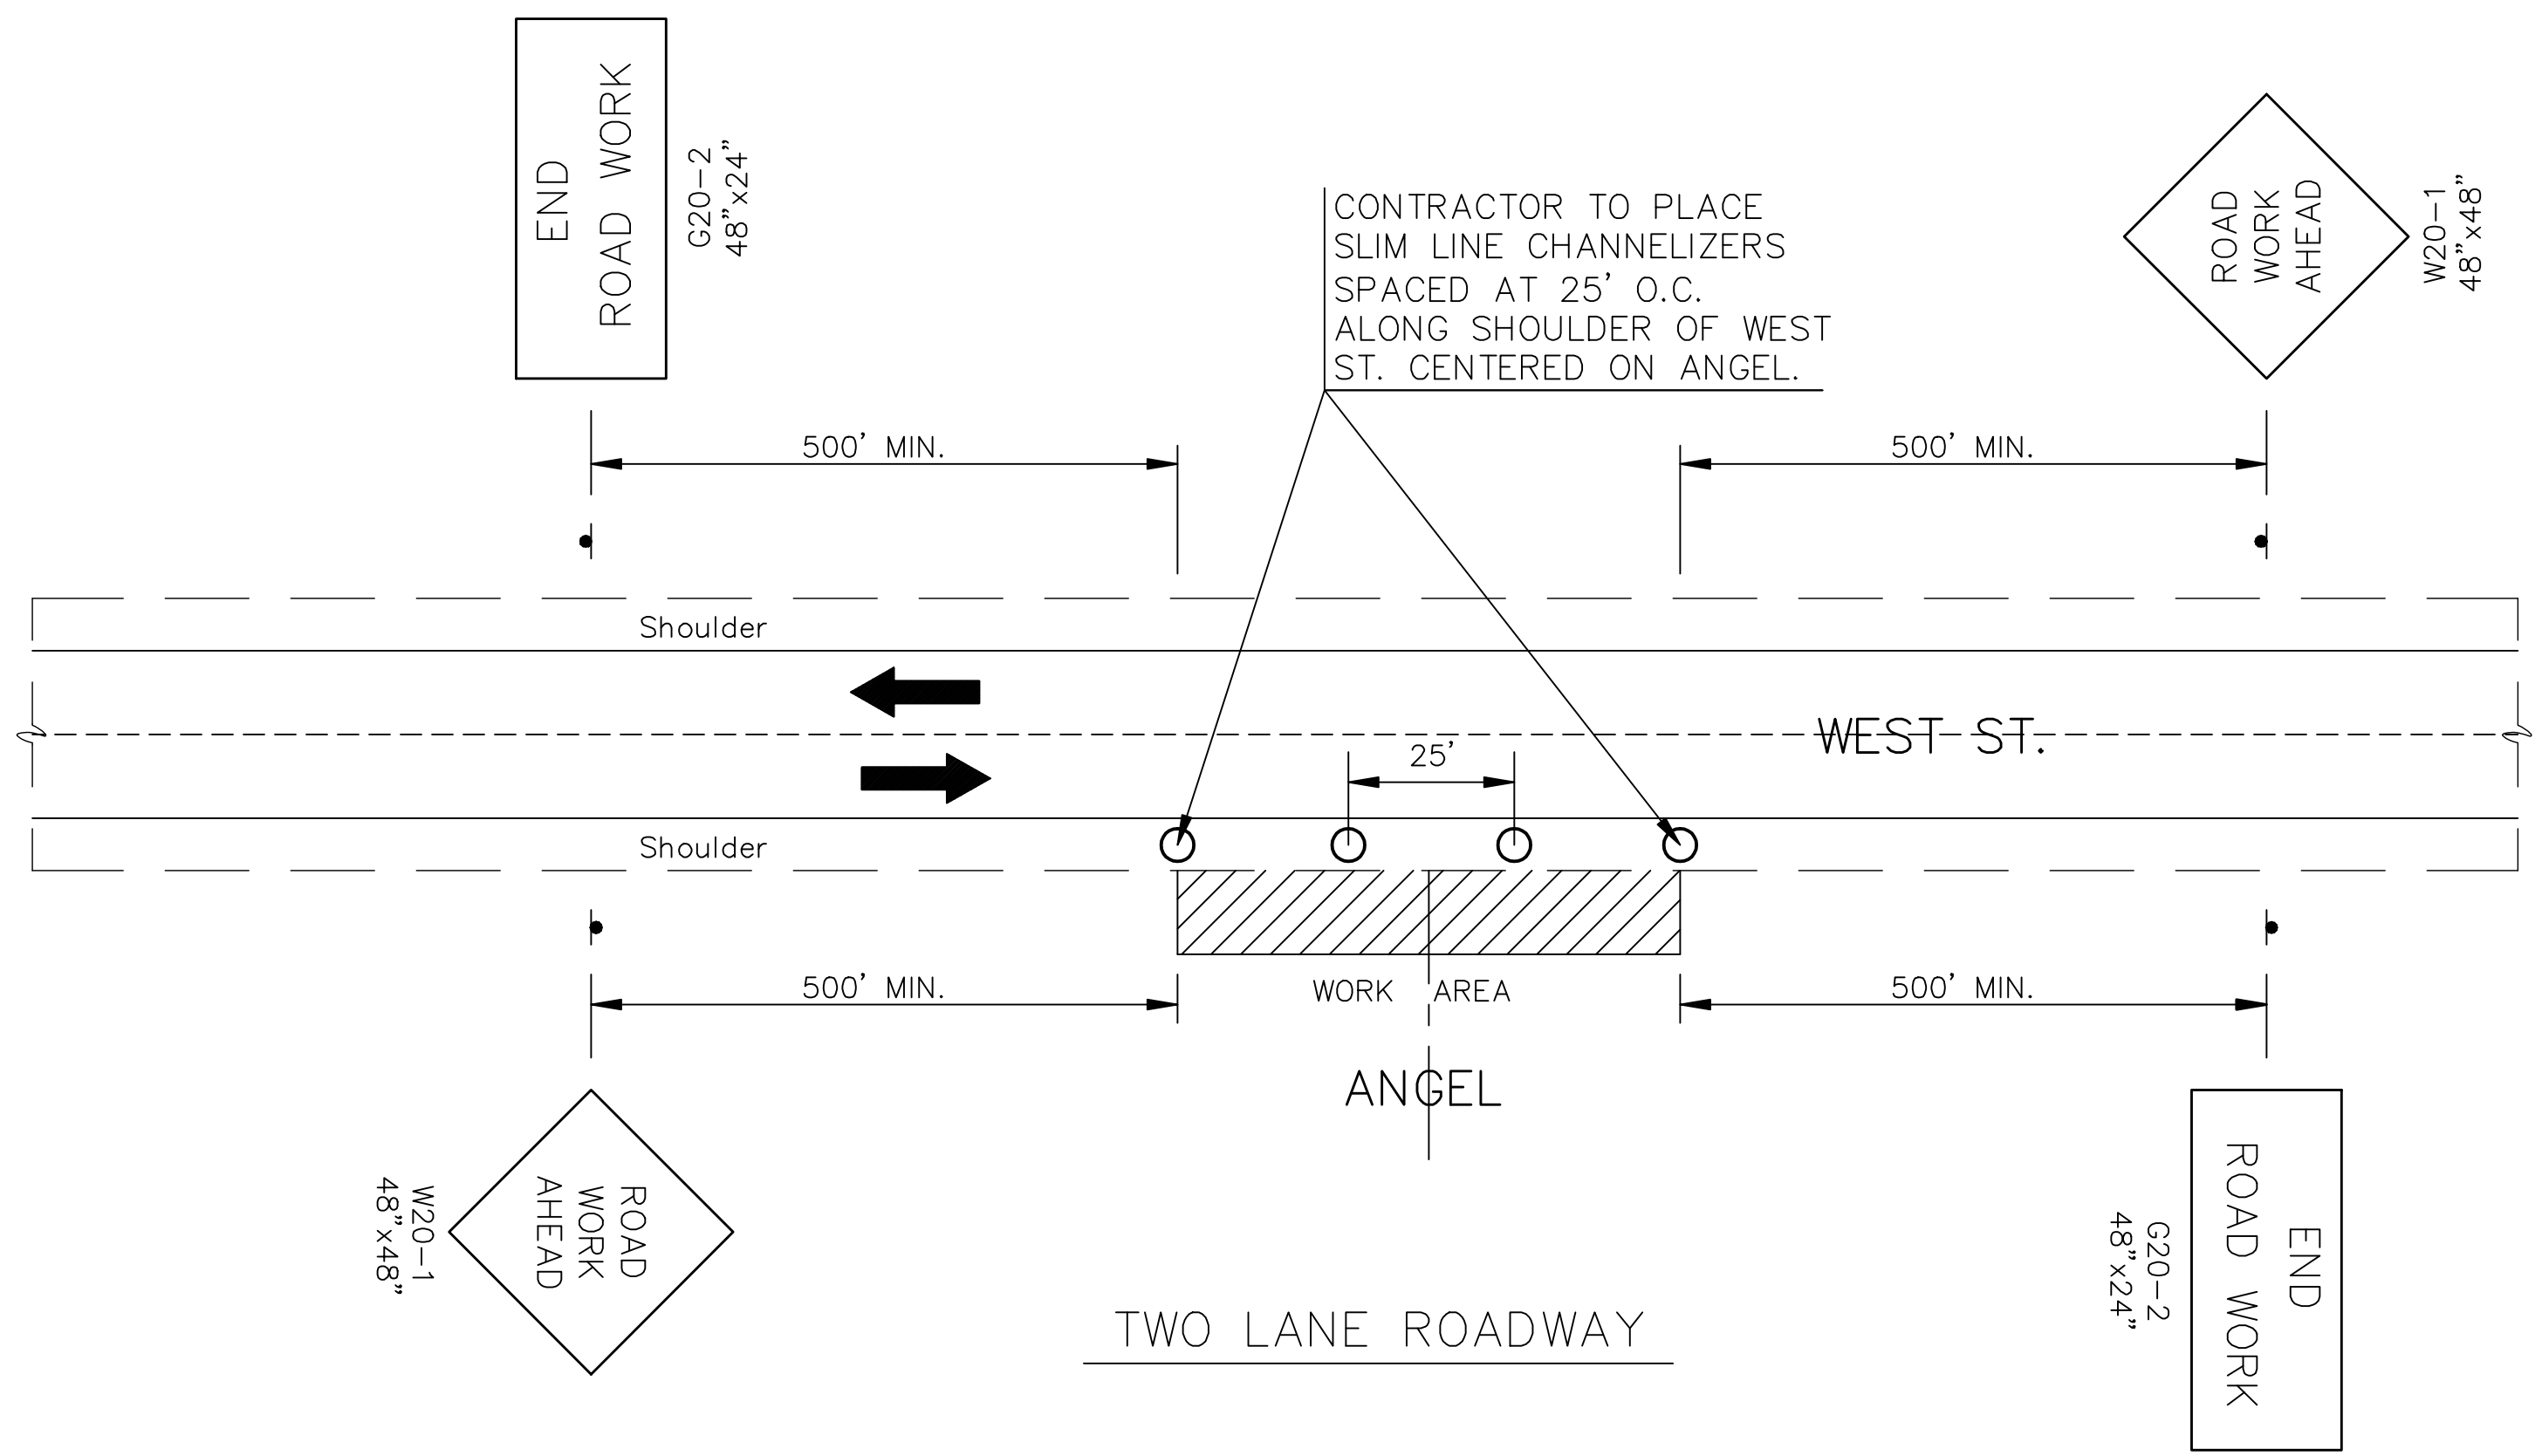

TRAFFIC CONTROL PLAN FOR CONSTRUCTION WORK AT OFF SHOULDER LOCATIONS

Rev. Date	Description	By	Chk
<b>TRAFFIC CONTROL PLAN</b> FOR CONSTRUCTION WORK AT OFF SHOULDER LOCATIONS TWO AND FOUR LANE ROADWAY			
PREPARED BY SEDGWICK COUNTY PUBLIC WORKS HIGHWAY DEPARTMENT			
DAVID C. SPEARS, P.E.		DIRECTOR/COUNTY ENGINEER	
REVISED	SCALE	DESIGNED	DRAWN
	NONE	M.R.B.	D.R.S.
	DATE	5/1986	4/2005
			CHECKED
			M.R.B.
			DATE
			4/2005
			SHEET NO.
			3

DWG: TC4-0.dwg