



B CROSS SECTION
1/8" = 1'-0"

NOTE: ALL FENCING and GUARDRAILS
(TYP. ALL DWG. SHTS)
1. FOR FENCING AND GATE REQUIREMENTS SEE SHEET S14
2. GUARDRAILS = 42" HIGH
3. GALV. STL. CONST.
TOP AND BOTTOM: 2"x3" STL. TUBES
1" SQ. SOLID GALV. STL. VERT. RAIL AT 4" O.C. MAX.
4. PAINTED BLACK
5. ANCHOR PER STRUCTURAL DRAWINGS & NOTES
6. DESIGN BUILD: DESIGNS TO MEET ALL LOCAL CODES

A NOT USED

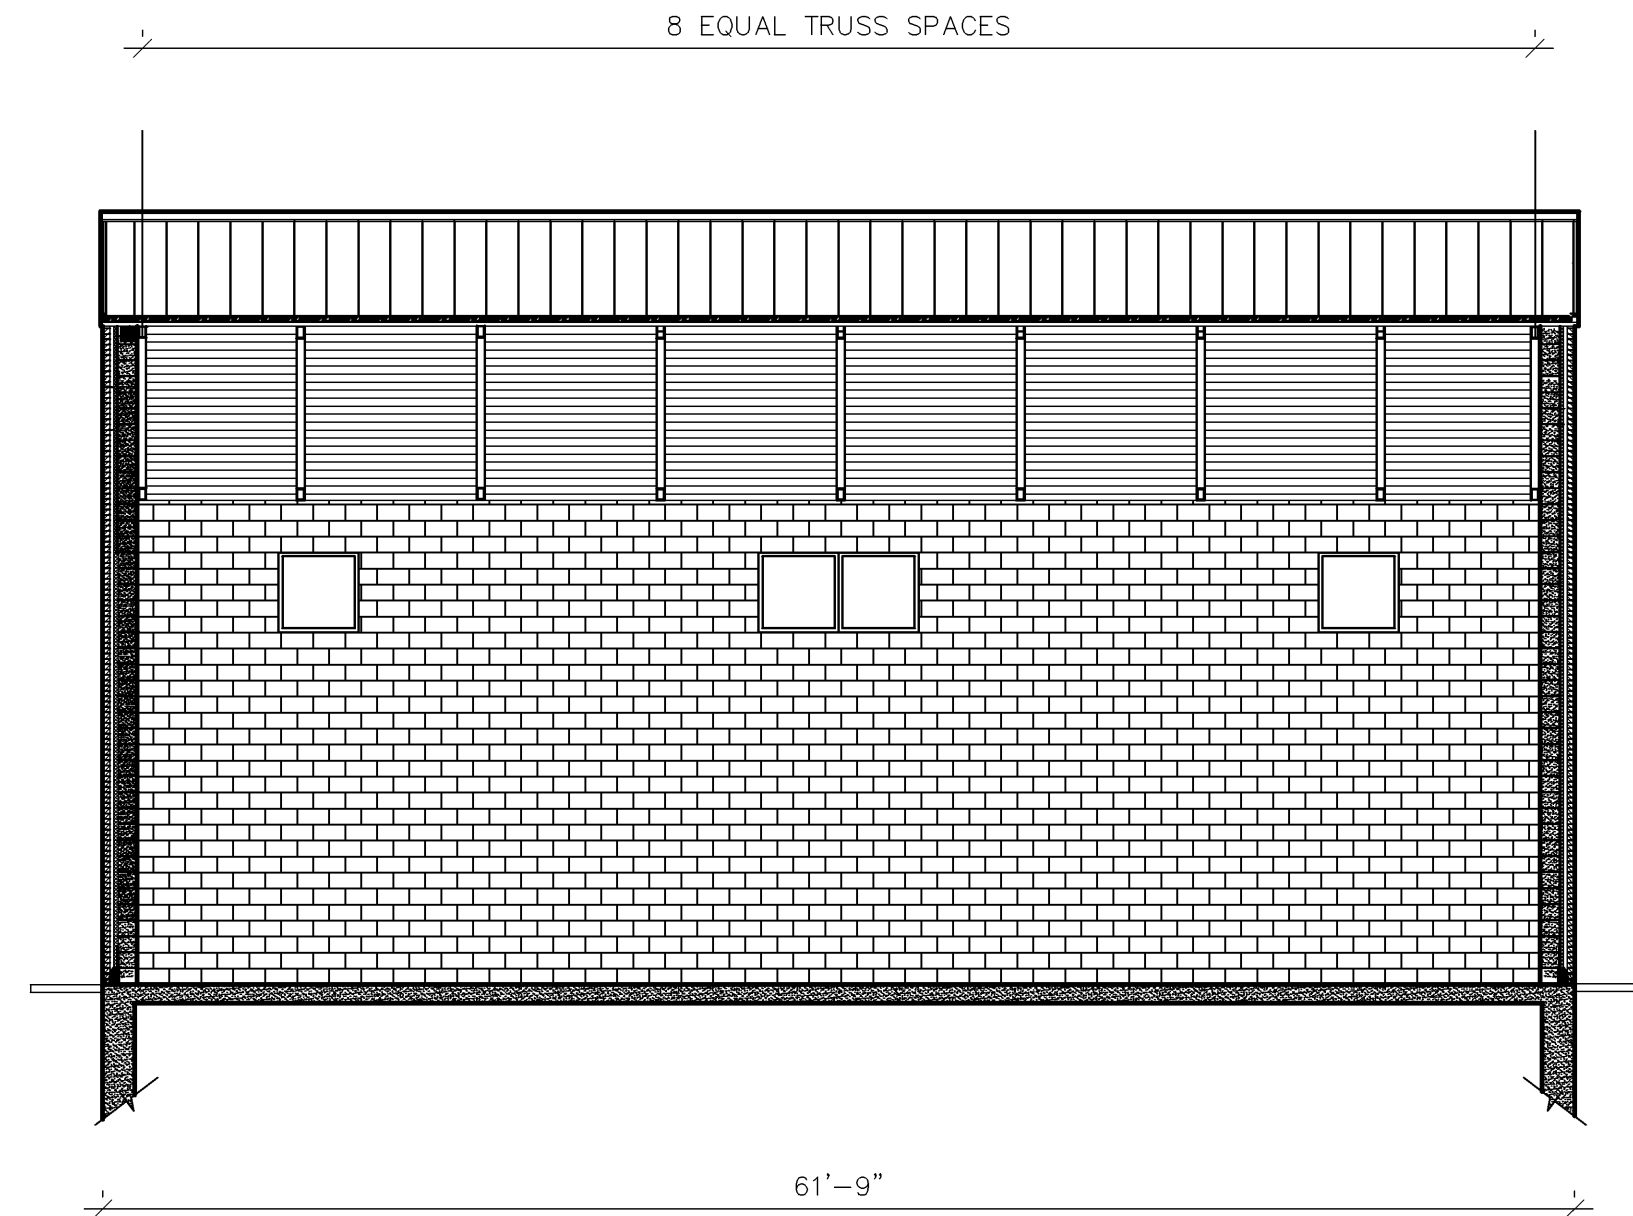

C BUILDING SECTION
1/8" = 1'-0"

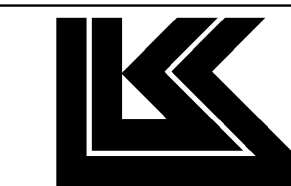

LawKingdon
Architecture
345 RIVERVIEW, WICHITA, KS 67203
Phone (316) 268-0230 Fax: (316) 268-0205

CITY OF WICHITA, KANSAS
PUMP STATION NO. 11

ARCHITECTURAL

PUMP STATION
BUILDING CROSS SECTIONS



Cook, Flatt & Strobel
ENGINEERS, P. A.

DESIGNED	---	SCALE	---
DETAILED	---	DATE	3/11/10
CHECKED	---	SHEET	A3 OF 6