



**2 RAKE DETAIL**  
3/4" = 1'-0"

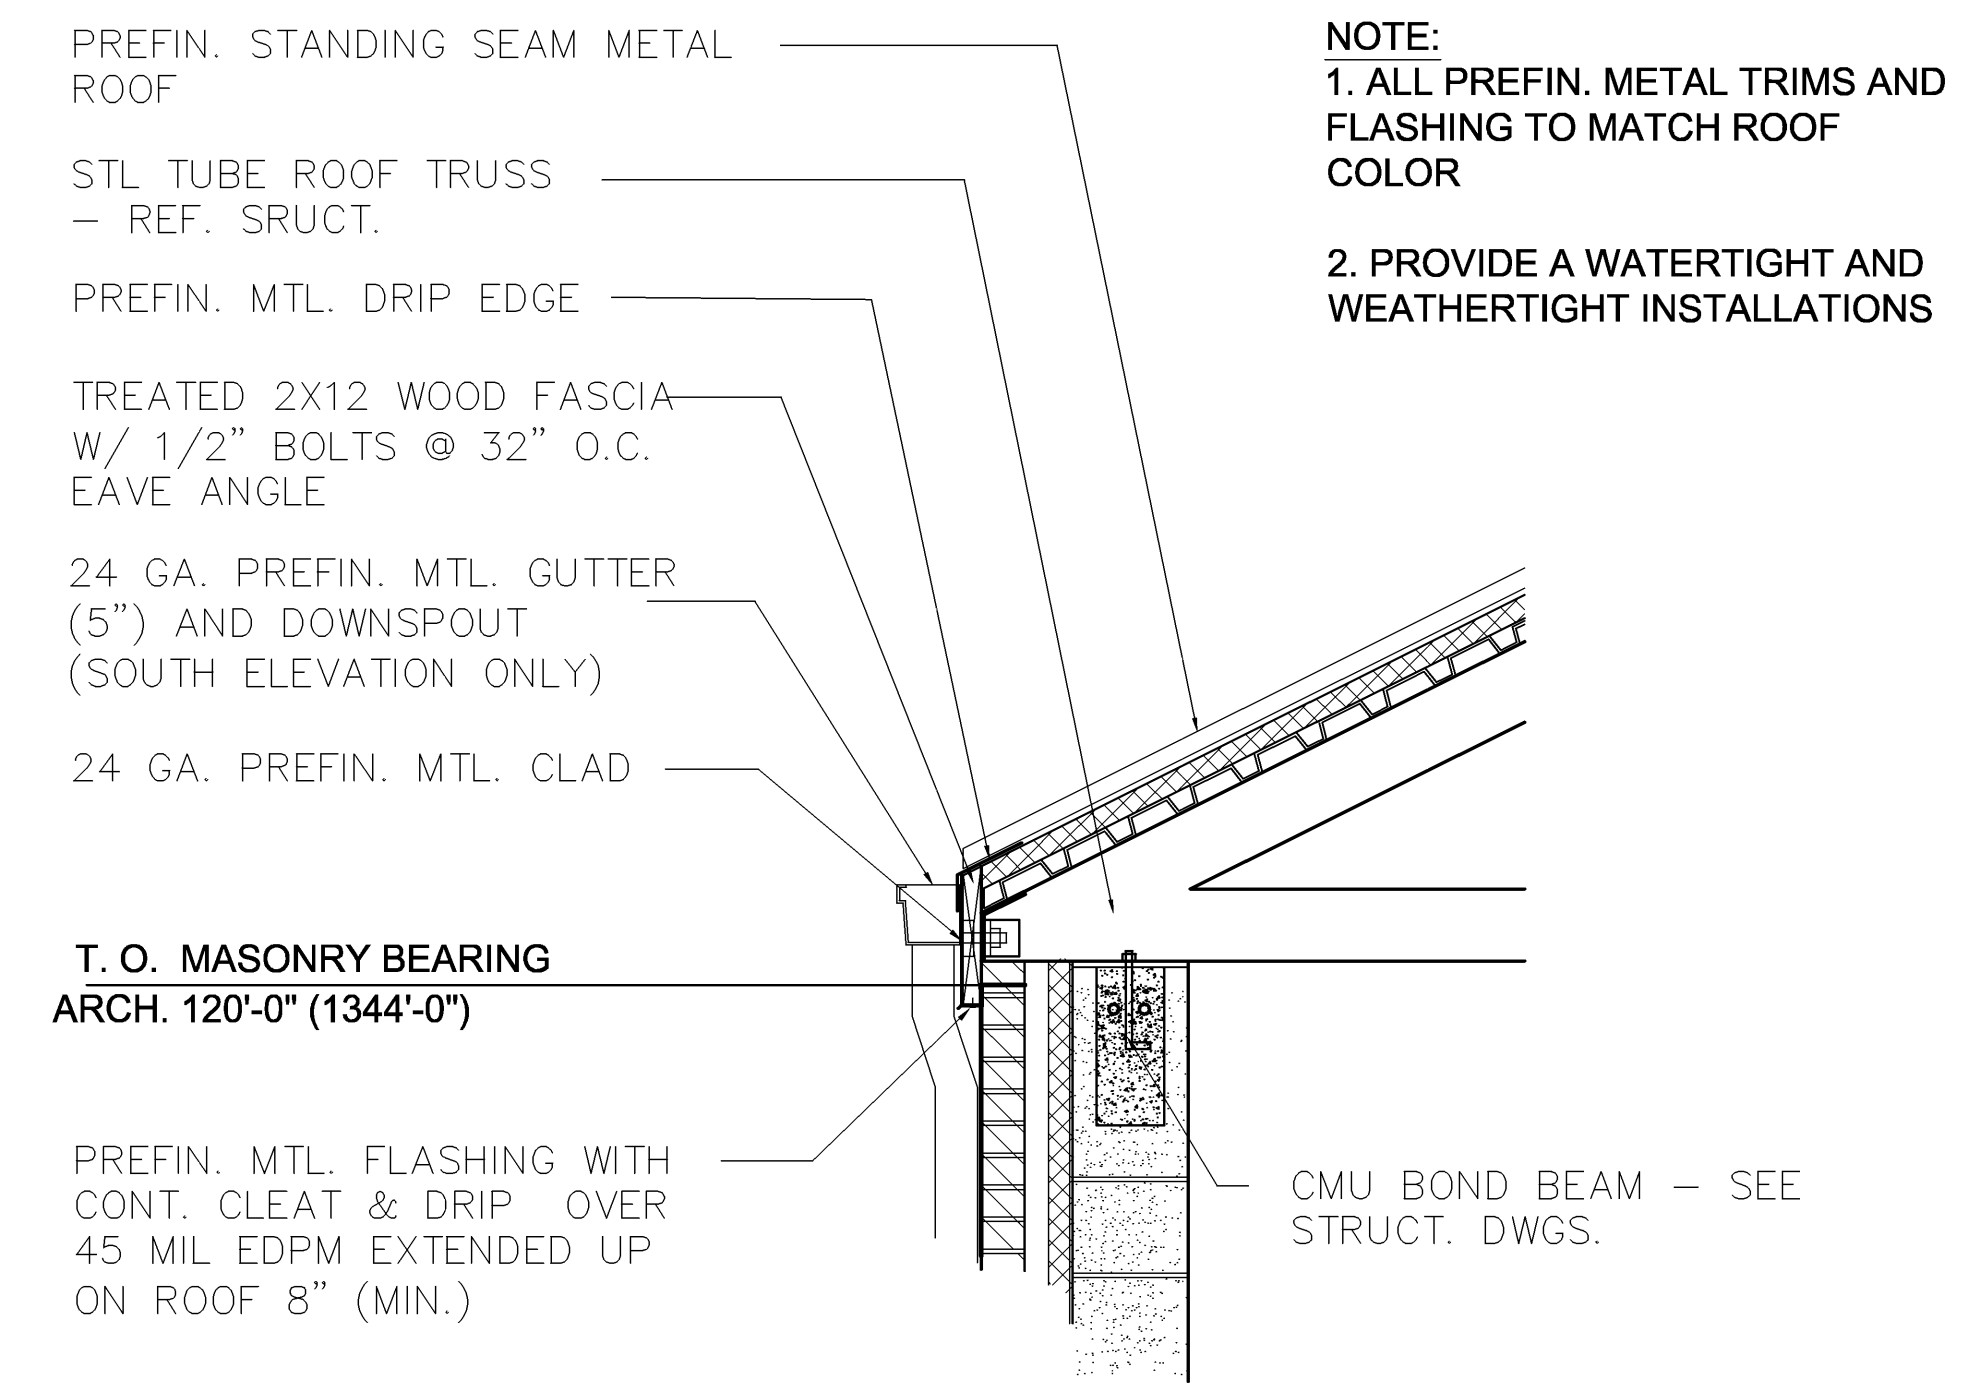


**NOTE:**  
 1. ALL PREFIN. METAL TRIMS AND FLASHING TO MATCH ROOF COLOR  
 2. PROVIDE A WATERTIGHT AND WEATHERTIGHT INSTALLATIONS

**1 EAVE DETAIL**  
3/4" = 1'-0"

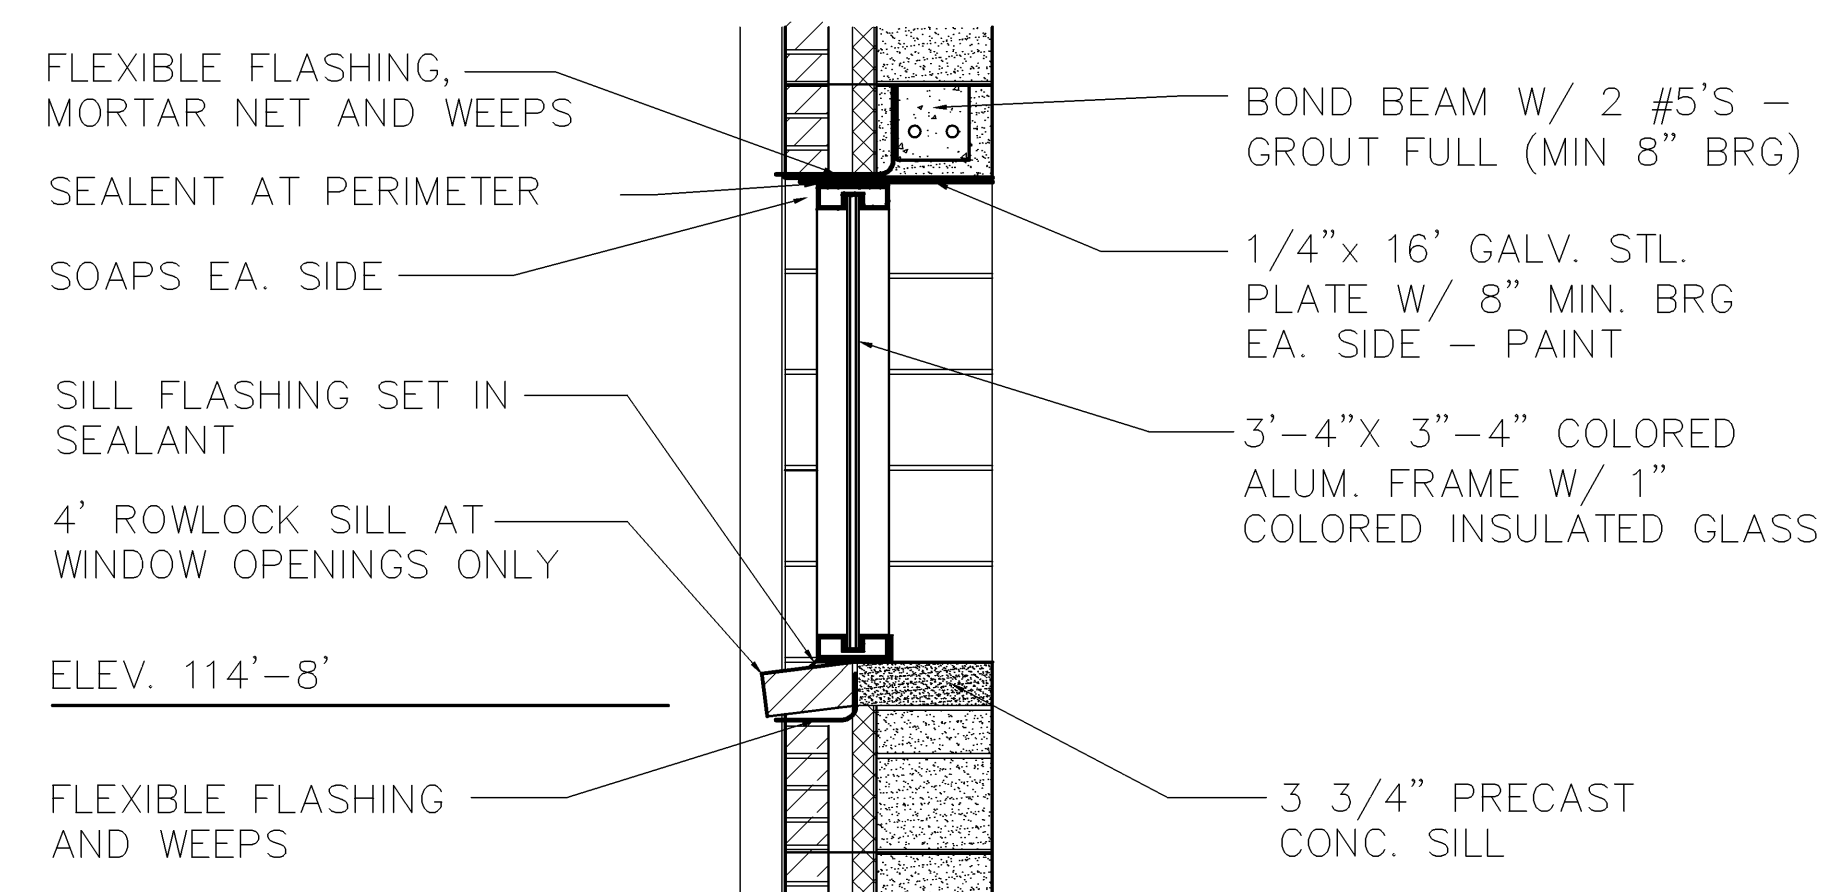

**4 WINDOW DETAIL**  
3/4" = 1'-0"

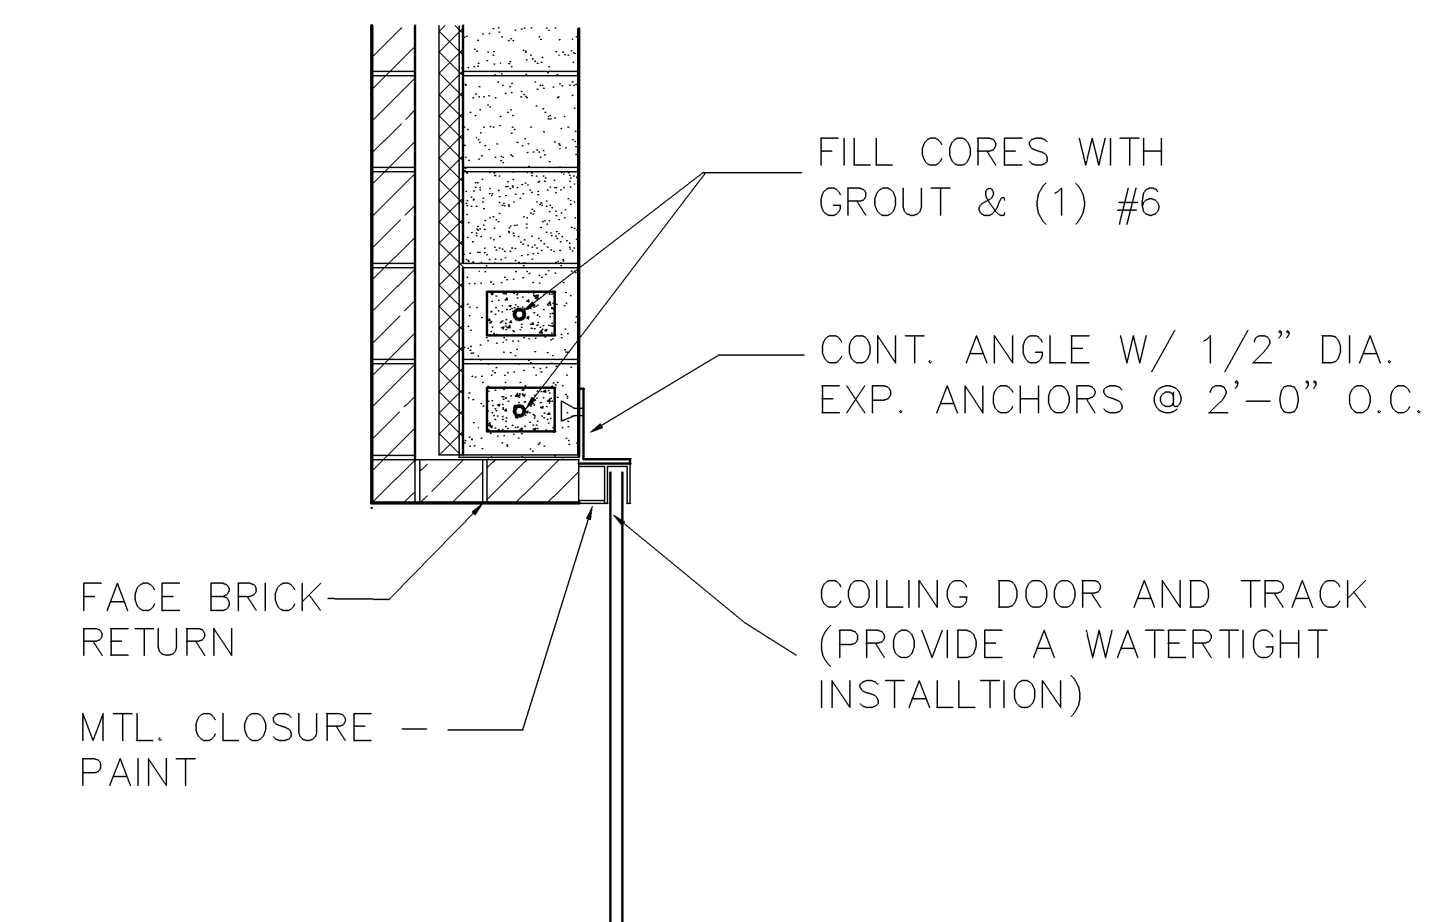

**3 JAMB AT COILING DOOR**  
3/4" = 1'-0"

CITY OF WICHITA, KANSAS	
PUMP STATION NO. 11	
ARCHITECTURAL	
PUMP STATION DETAILS	

**CFS**  
 Cook, Flatt & Strobel  
 ENGINEERS, P. A.  
 DESIGNED --- SCALE ---  
 DETAILED --- DATE 3/11/10  
 CHECKED --- SHEET **A6** OF 6