


LATERAL 1, MAIN 6A, NWI  
**STONEBRIDGE ADDITION**  
WICHITA, KANSAS

**LINE 1**  
SHEET TITLE  
468-84571  
PROJECT NUMBER

DFL  
DESIGN BY  
DM  
DRAWN BY  
GJA  
CHECKED BY


ISSUED  
April 2010  
REVISED

SHEET NO.  
5 of 13

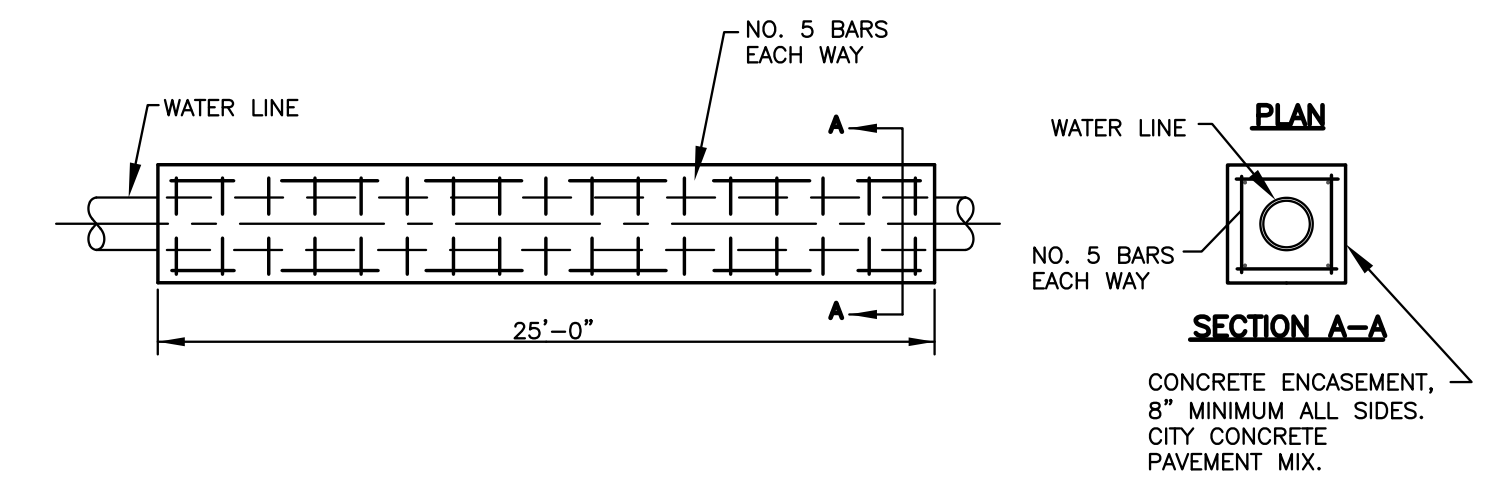


**TYPICAL WATER LINE ENCASEMENT DETAIL**

NO SCALE

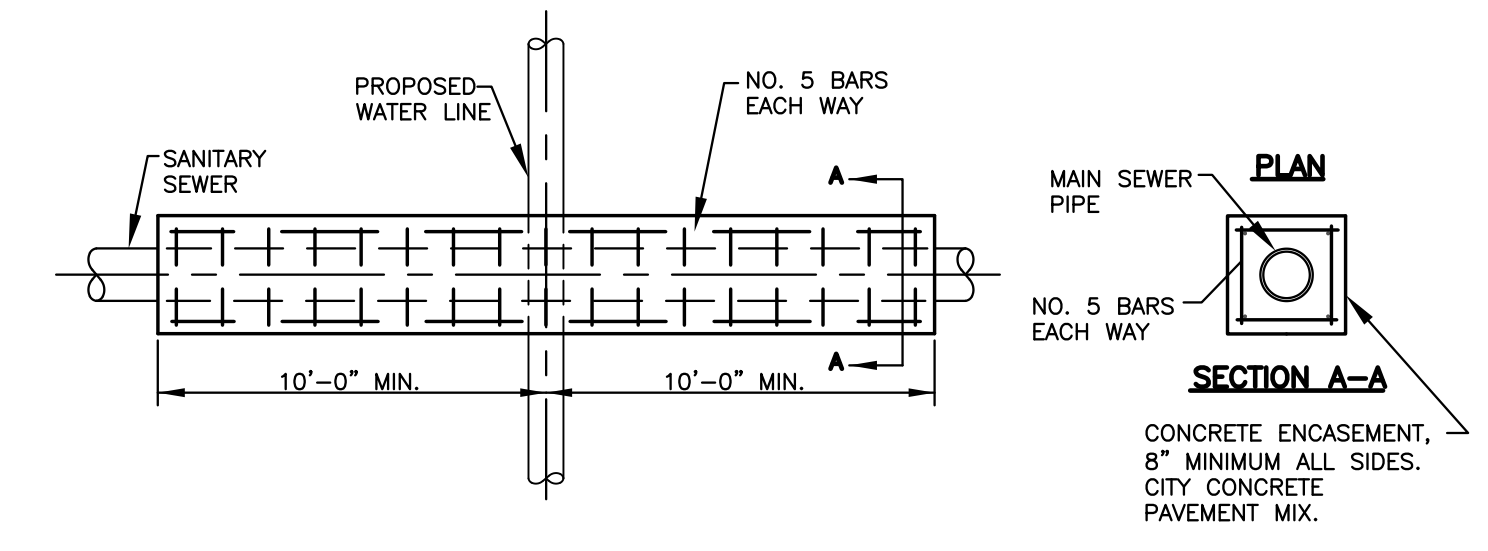


**TYPICAL SANITARY SEWER ENCASEMENT DETAIL**

NO SCALE

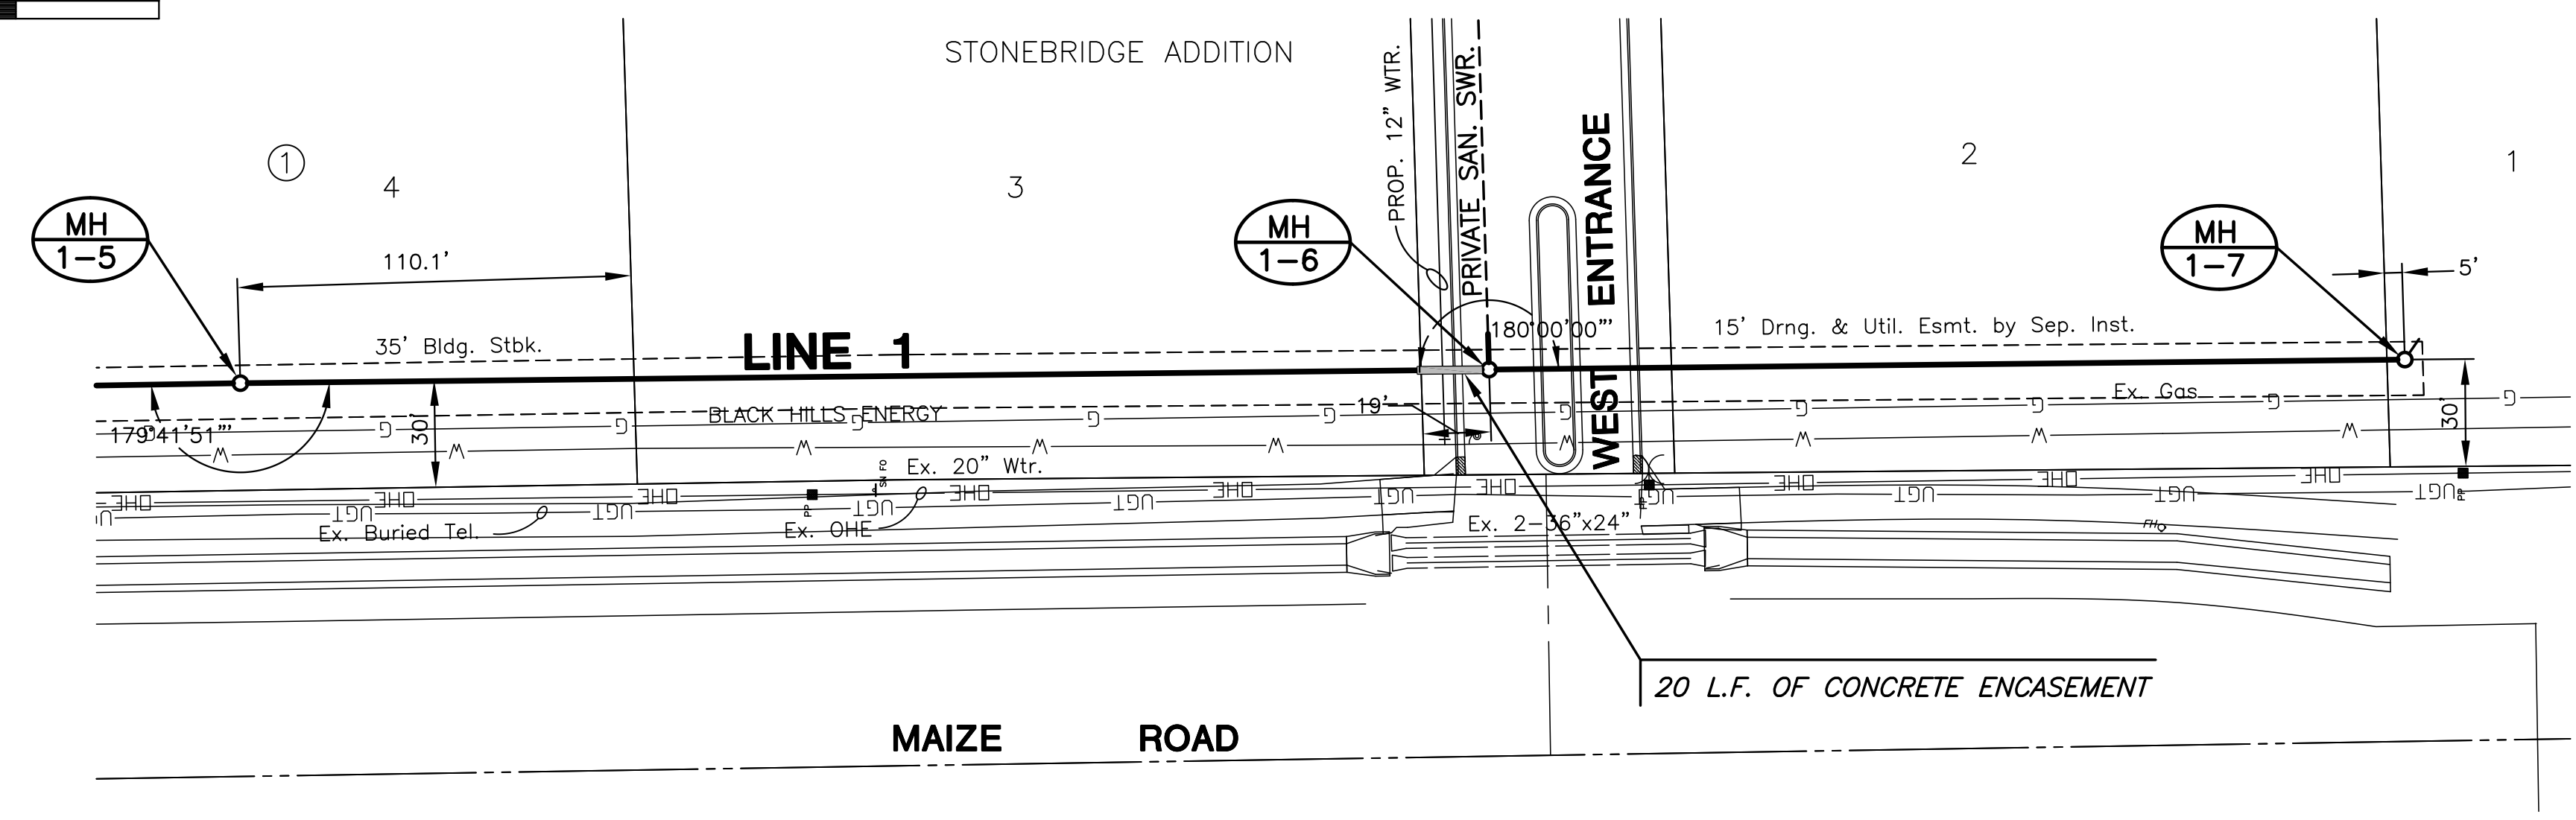

**PLAN LINE 1**

**NOTE:**  
CONTRACTOR TO VERIFY THE DEPTH AND LOCATION OF  
EXISTING UTILITIES PRIOR TO CONSTRUCTION.

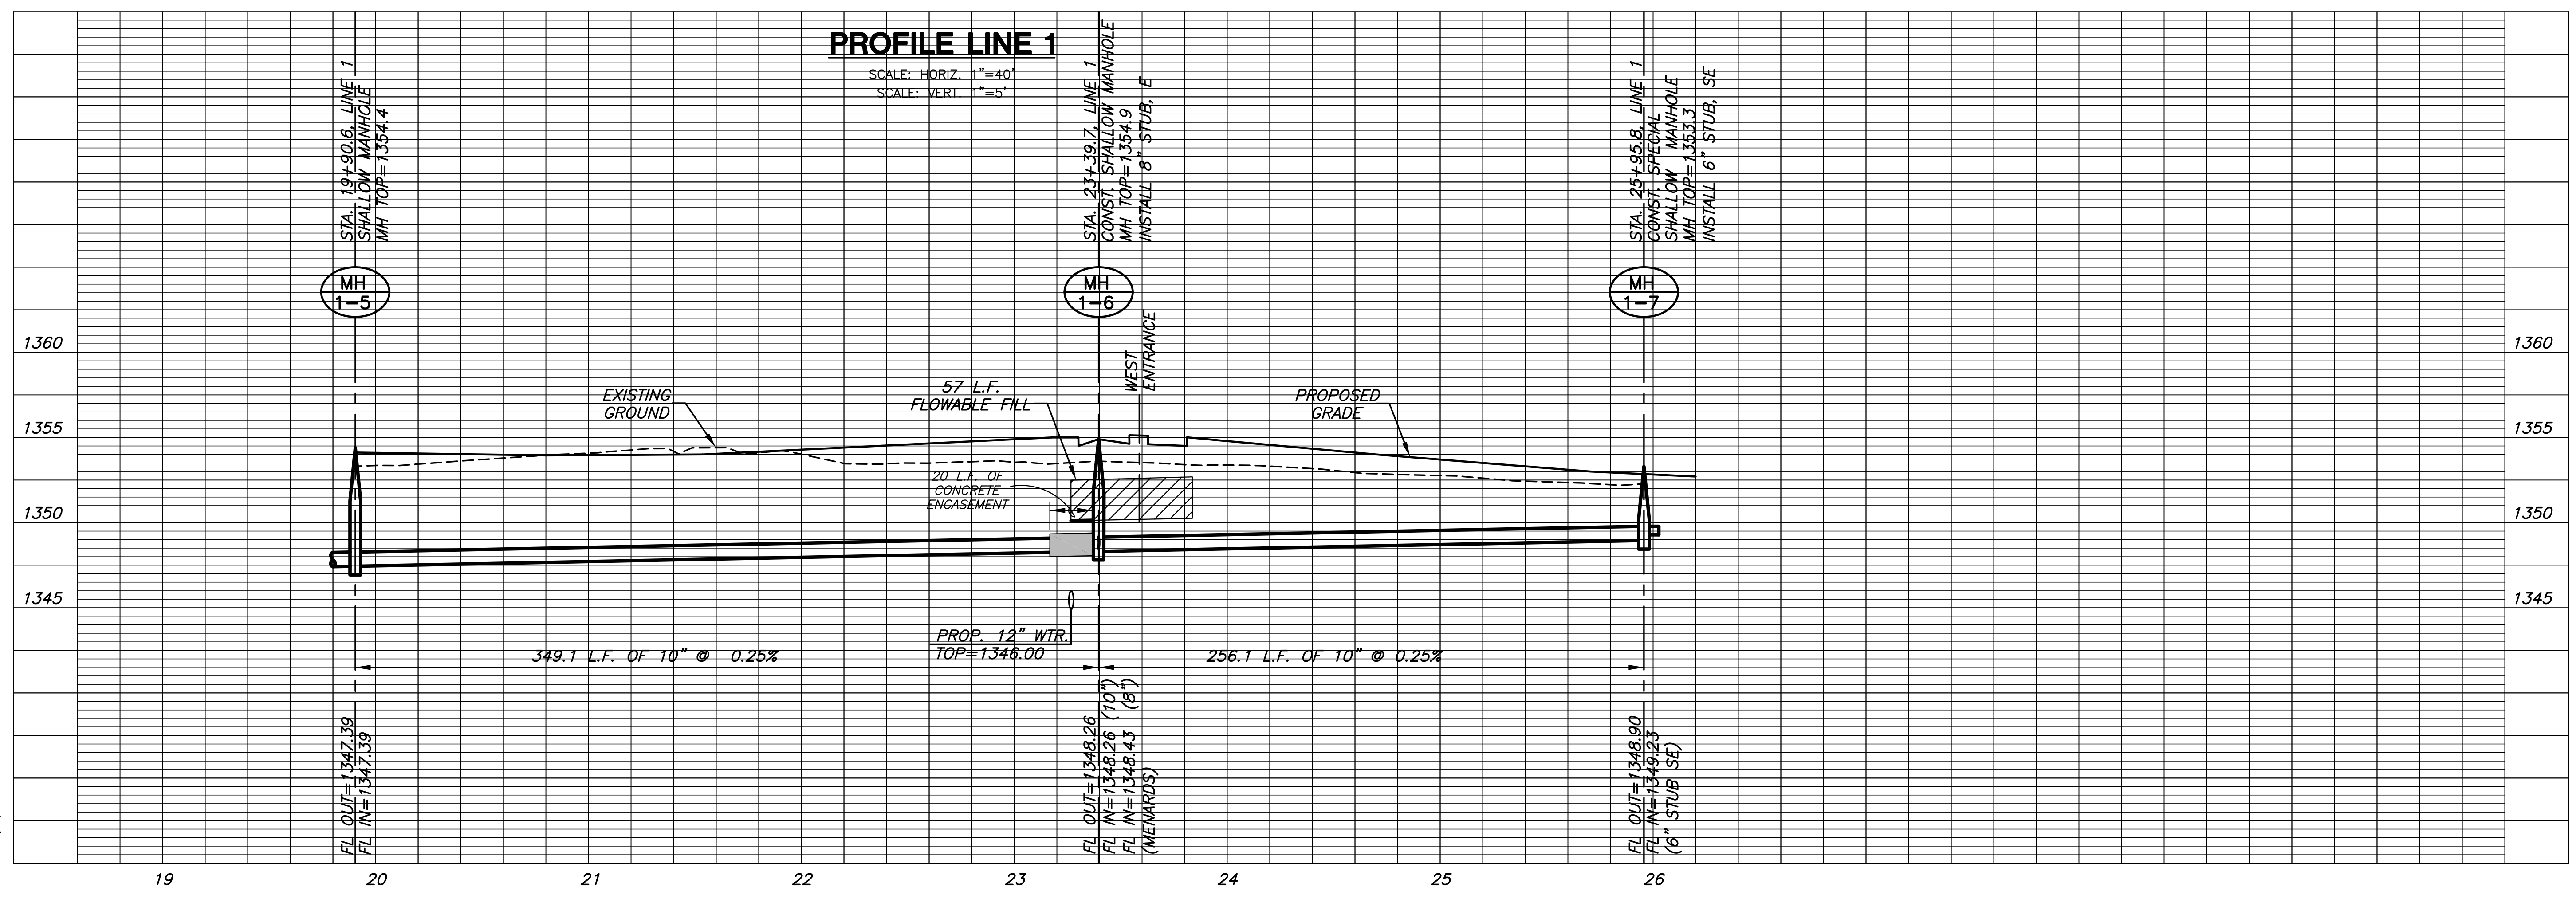

**PROFILE LINE 1**

SCALE: HORIZ. 1"=40'  
SCALE: VERT. 1"=5'