



COUNTY	STATE	PROJECT NO.	YEAR	SHEET NO.	TOTAL SHEETS
SEDGWICK	KANSAS	472-84702	2010	2	36

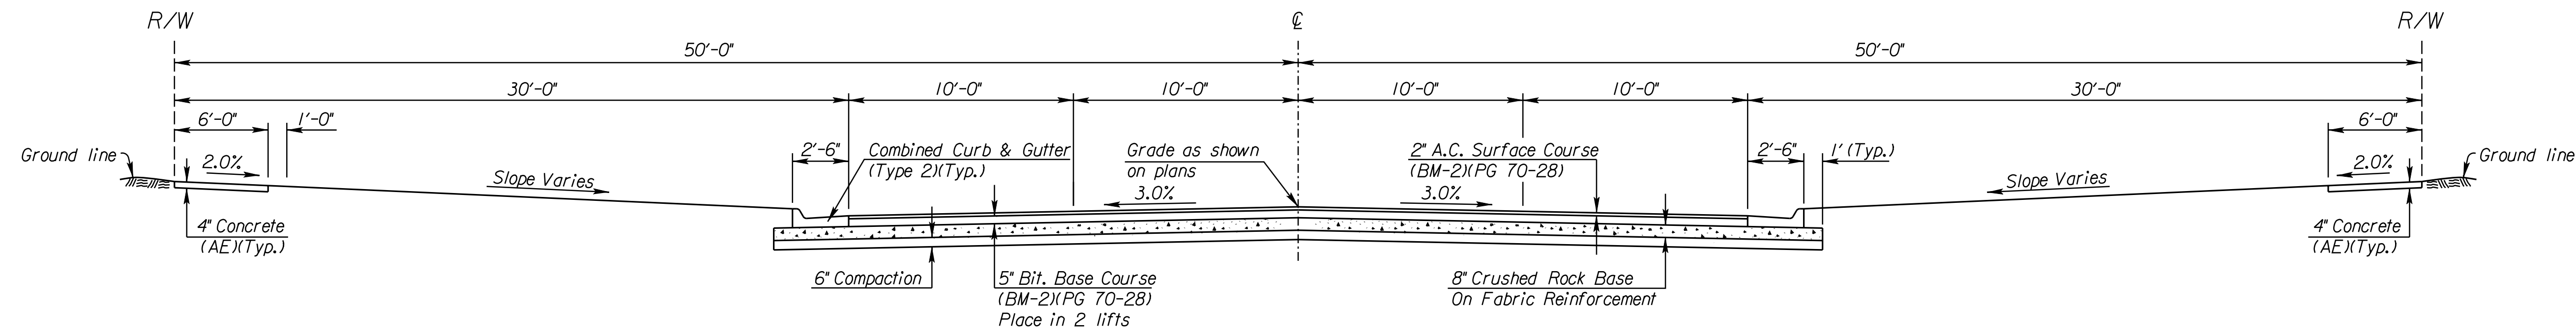

31ST STREET SECTION

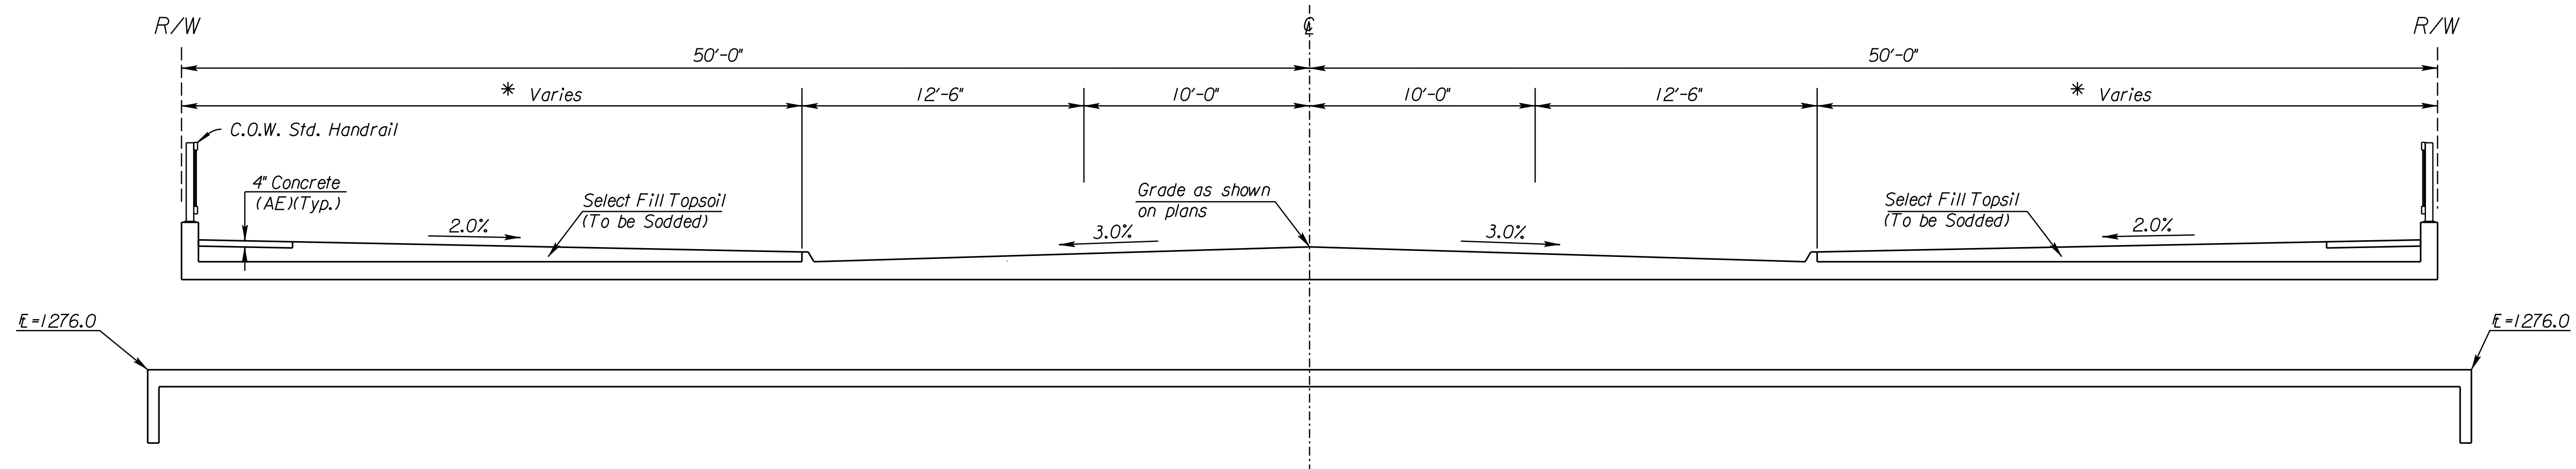

SECTION THROUGH BRIDGE

\* *Varies due to curved curb on the bridge*

NOTE:  
 Topsoil shall be friable, dark and loamy in nature and free of gravel and/or rock material. New soil shall also be free of organic material and shall be capable of sustaining plant growth. Contractor shall be responsible for evaluating existing soil conditions prior to bidding as onsite soils may not be suitable for required Topsoil specifications. New soil shall be inspected and approved by the Engineer or his designated representative prior to installation.

T:\35768A\CADD\SHEETS\ROADWAY\TYP\31ST TYP SEC.dgn  
 SURV. | PLOT CADD DES. | DR. | TR. | CKD. | APP.

CITY OF WICHITA JAMES ARMOUR, P.E., CITY ENGINEER 31ST STREET BRIDGE AT GLENN		
TYPICAL SECTION		
<b>PB PARSONS BRINCKERHOFF</b> 122. Wichita, Kansas		
SCALE	DATE 4/28/2010	DWG. NO. 35768A