


Sta. 0+91.85, Main 11=
 Sta. 5+09.44, Main 2=
 BL Sta. 54+23.37, 24.0' Rt.

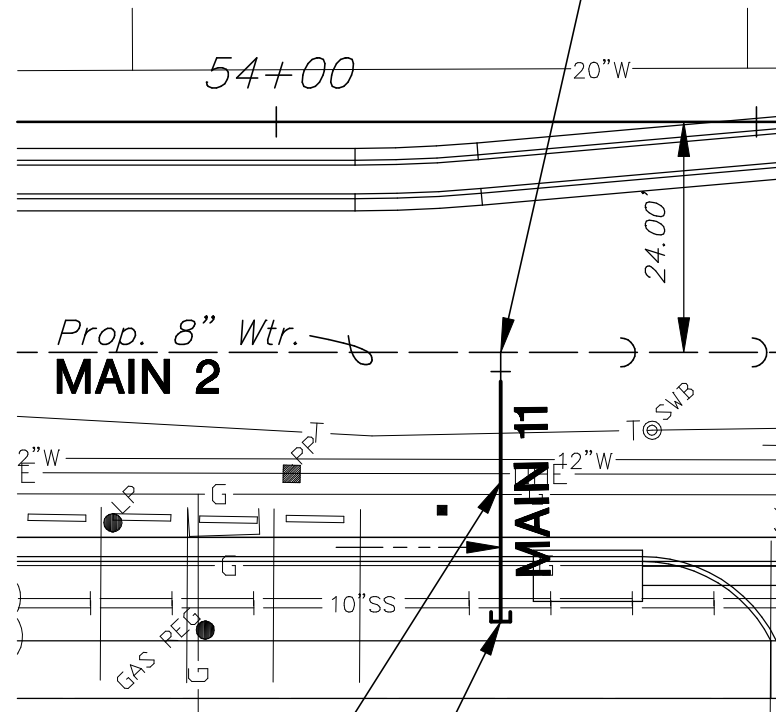

SCALE: 1" = 20'

28.00 L.F. of 8" Pipe

Sta. 0+63.85 Main 11=
 BL Sta. 54+23.37, 52.0' Rt.
 1-8" DICL MJ Cap

H:\CIVIL\98168\DWG\WTR\98168C10



CENTRAL & HILLSIDE
 PROJECT NAME

MAIN 11 ADDENDUM
 SHEET TITLE

DESIGN BY: ASH	DRAWN BY: KKL	CHECKED BY: GJA
DATE: MARCH 2002	JOB NO.: 98168-113	SHEET/OF: 1 / 1

