
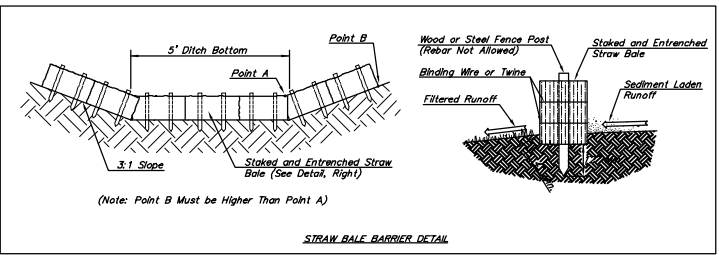



SCALE:
 1" = 40' HORIZONTAL
 1" = 2.5' VERTICAL

Sta. 27+00 Begin Ditch Grading
 Match Existing Grade FL=141.26

Construct 5' Bottom Ditch
 (See Detail)

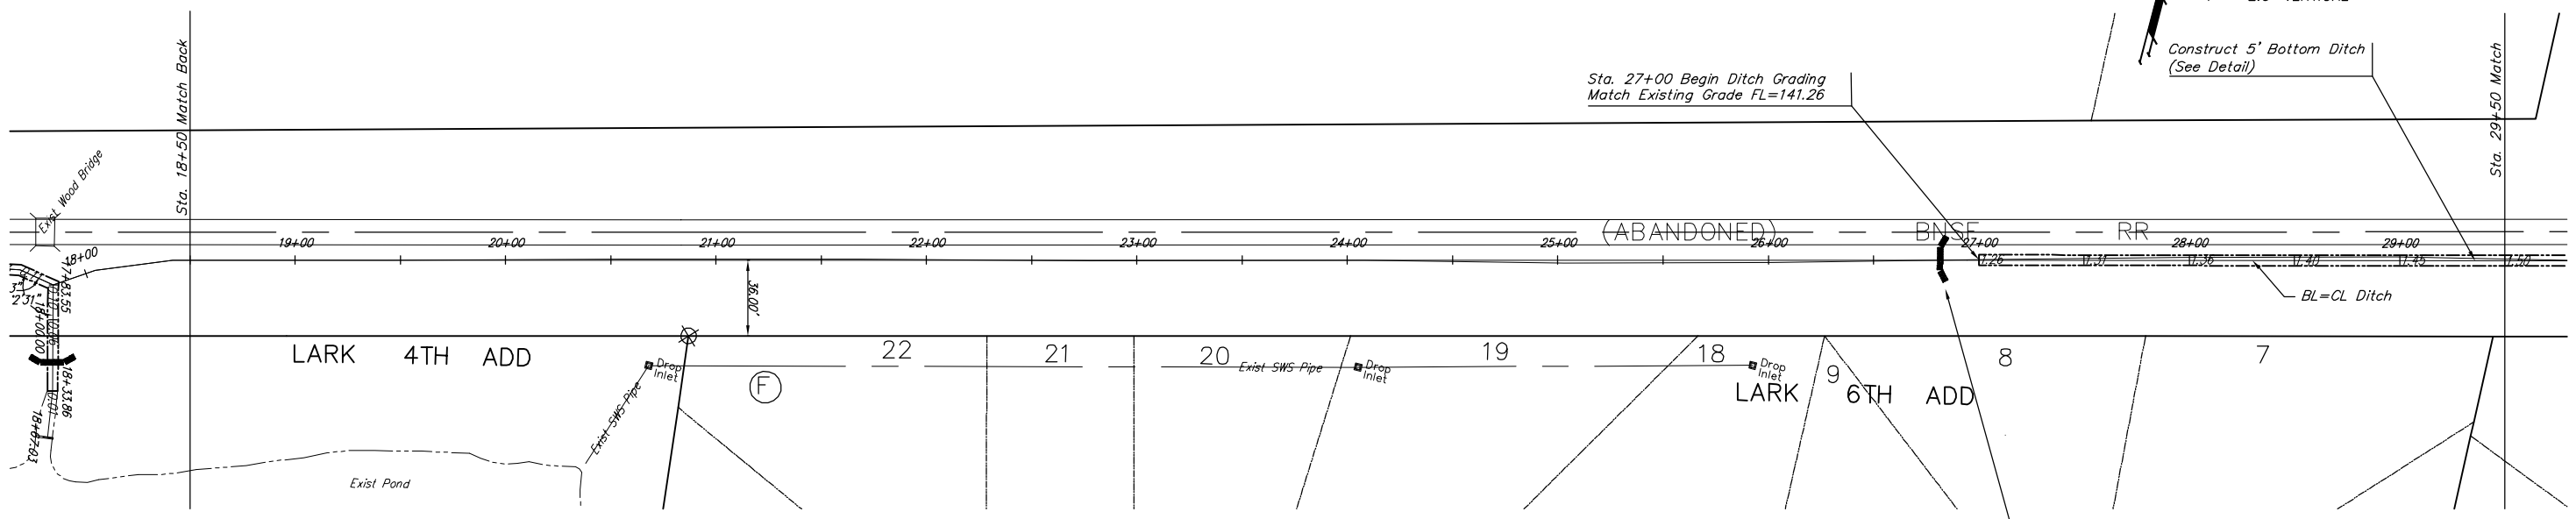

Straw Bale
 Ditch Barriers
 (See Detail)

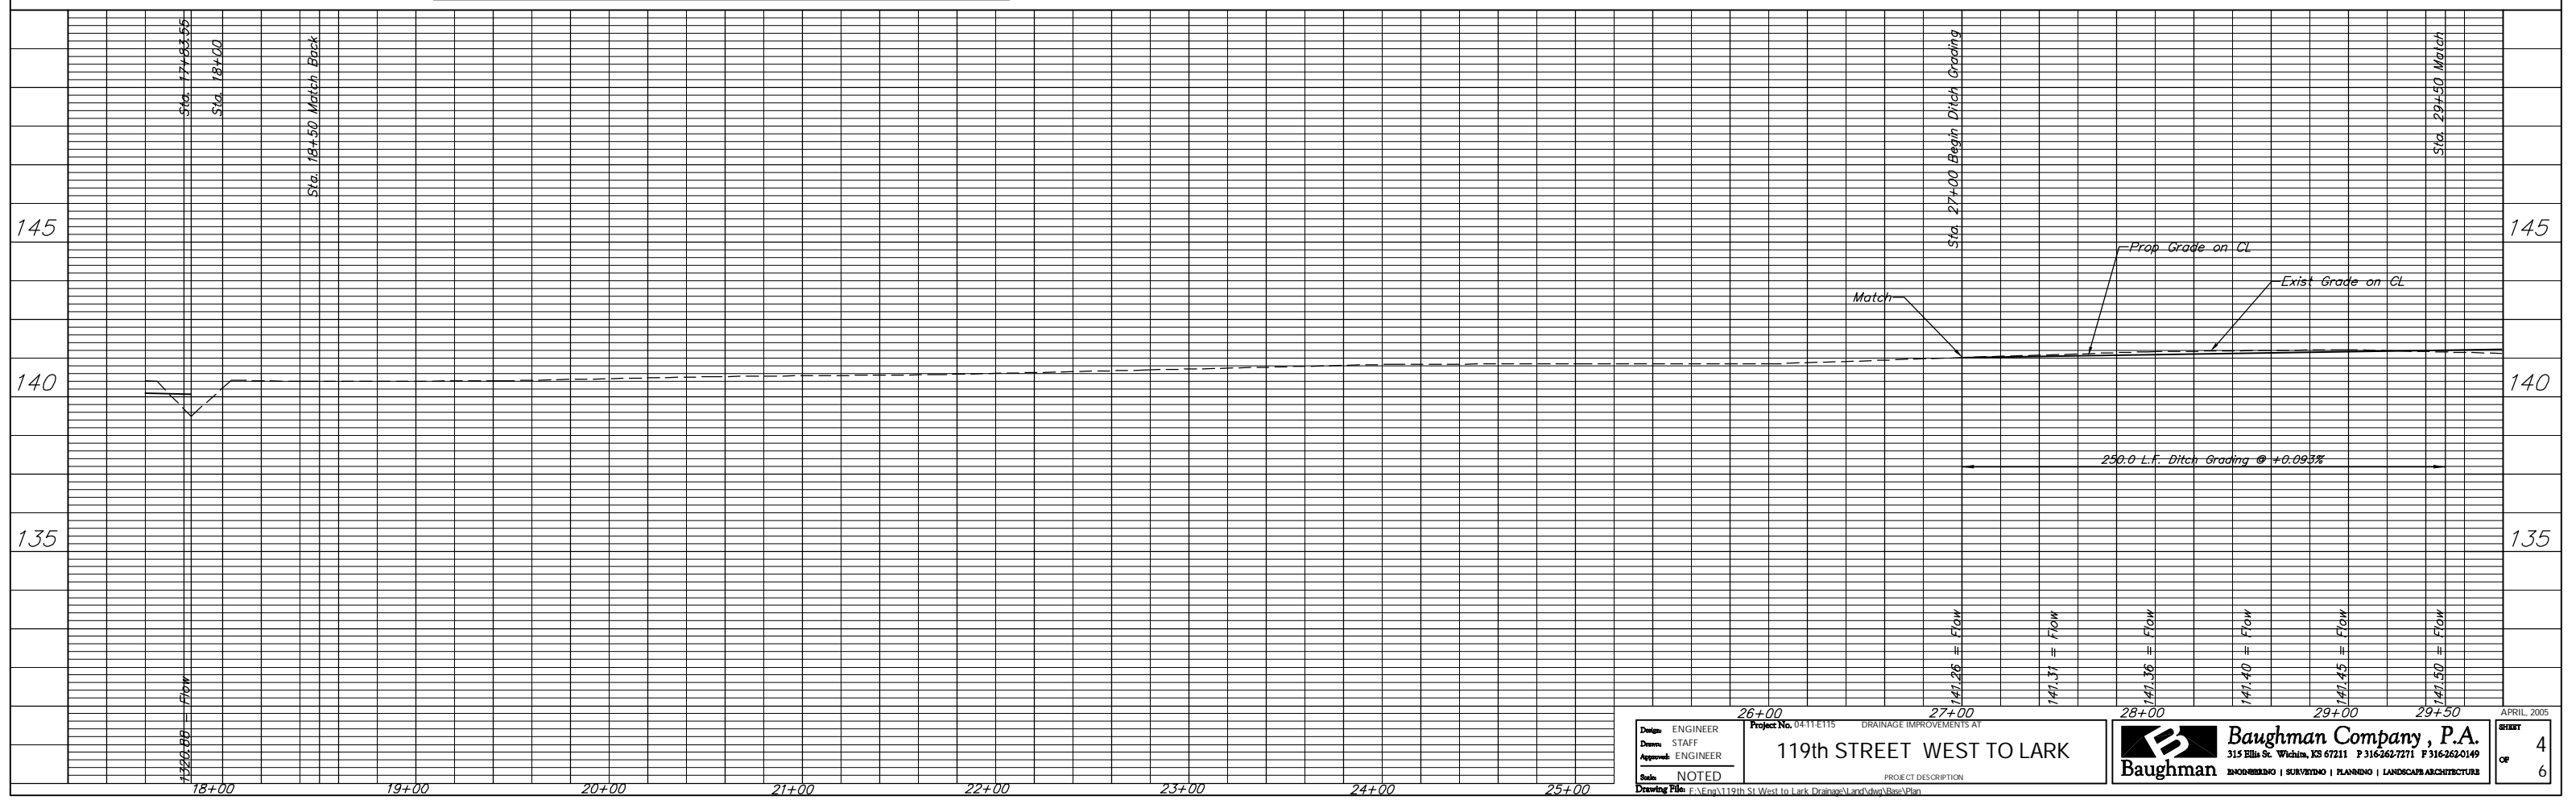

Design: ENGINEER
 Drawn: STAFF
 Approved: ENGINEER
 Scale: NOTED
 Project No. 04-11-ET15 DRAINAGE IMPROVEMENTS AT
119th STREET WEST TO LARK
 PROJECT DESCRIPTION
 Drawing File: F:\Eg\119th St West to Lark Drainage\Land\dwg\Prop\Plan

Baughman Company, P.A.
 315 Ellis St. Wichita, KS 67211 P 316-262-7271 F 316-262-0149
 ENGINEERING | SURVEYING | PLANNING | LANDSCAPE ARCHITECTURE