

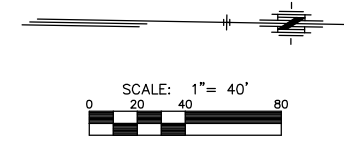


STATE	PROJECT NO.	YEAR	SHEET NO.	TOTAL SHEETS
KANSAS	87 N-0308-01	2005	21	37

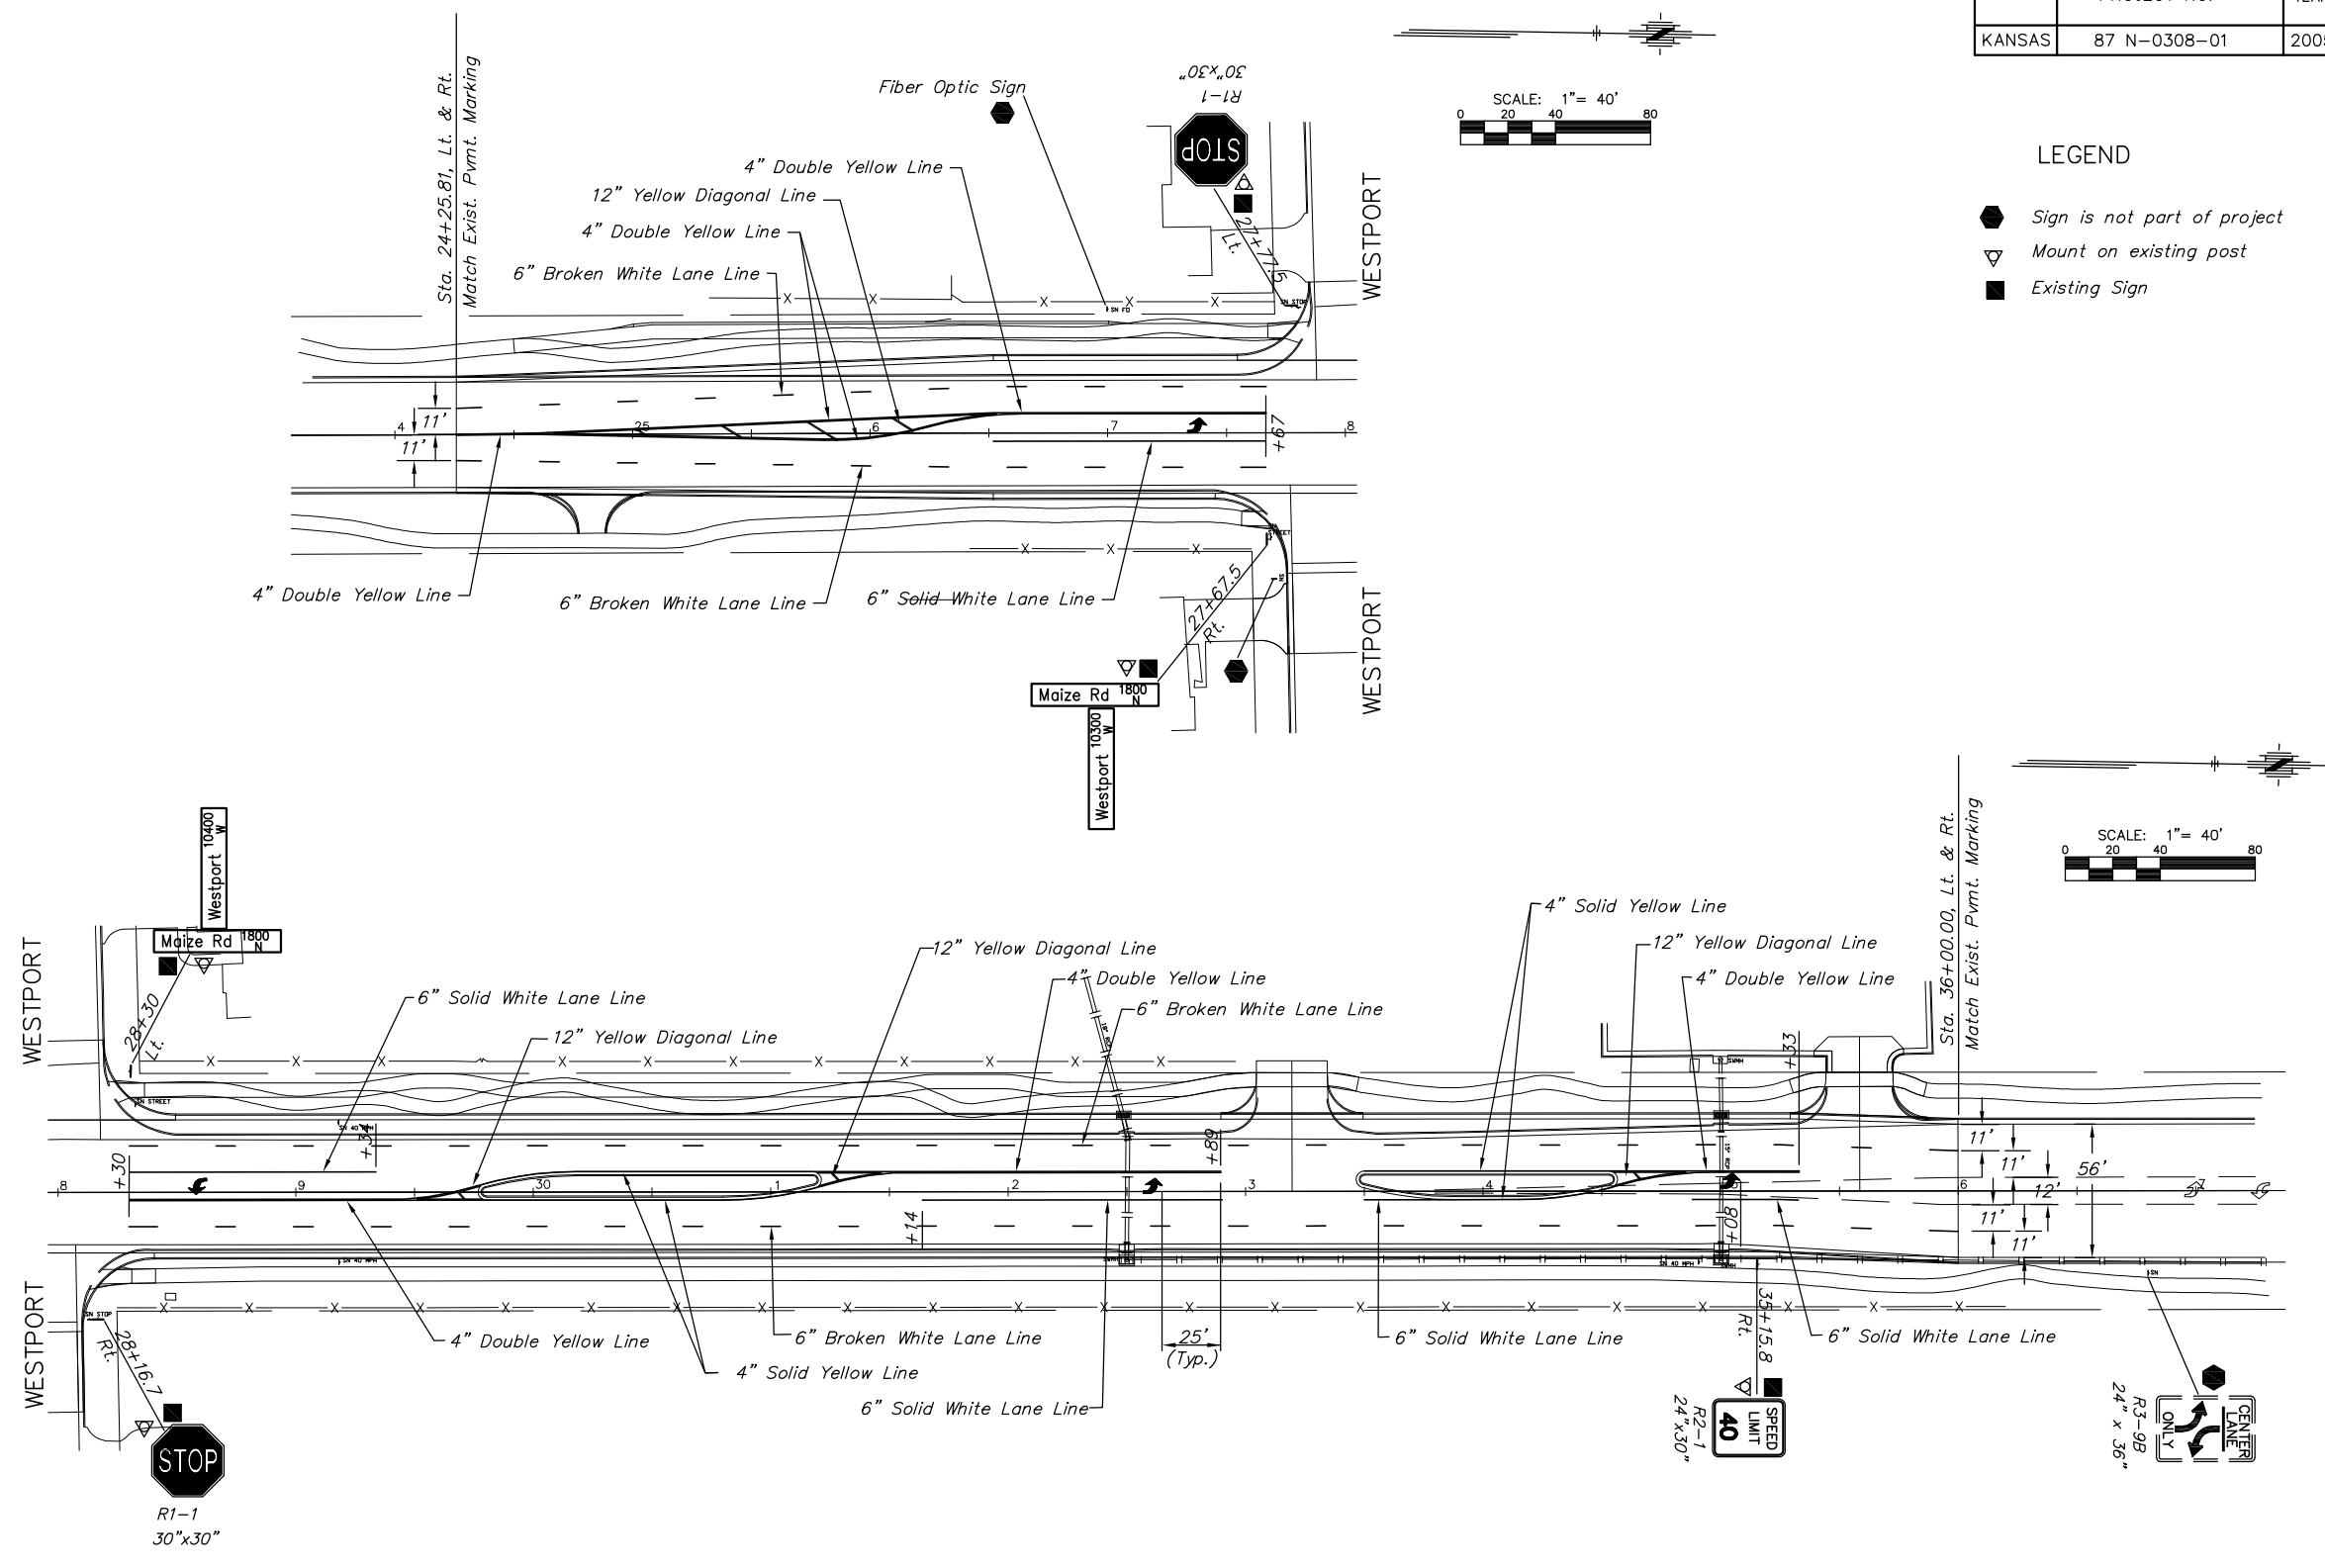

- LEGEND
- Sign is not part of project
 - Mount on existing post
 - Existing Sign

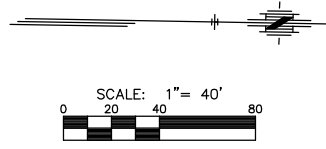

SUMMARY OF QUANTITIES		
ITEMS	QUANTITY	UNIT
Pavement Marking (Thermoplastic)(White)(6")	981	L.F.
Pavement Marking (Thermoplastic)(Yellow)(4")	2450	L.F.
Pavement Marking (Thermoplastic)(Yellow)(12")	56	L.F.
Pavement Marking Symbol (Patterned Cold Plastic)	4	Each

J:\Civil\03431\dwg\Marking\03431mrk.DWG 2/9/2005 2:47:56 PM CST

KANSAS DEPARTMENT OF TRANSPORTATION

MAIZE ROAD IMPROVEMENTS
SIGNING AND PAVEMENT MARKING PLAN

M K E C ENGINEERING CONSULTANT, INC.
WICHITA, KANSAS

DESIGNED BY:	JRA	CHECKED BY:	JRA
DRAWN BY:	DPG	DATE:	4/12/04

SHEET 21 OF 37