



F.H.W.A. REGION NO.	STATE	PROJECT NO.	YEAR	SHEET NO.	TOTAL SHEETS
7	KANSAS	54-87 K-8258-05	2003	3	51

DATE	BY	REFERENCE NOTED	REFERENCE CHECKED

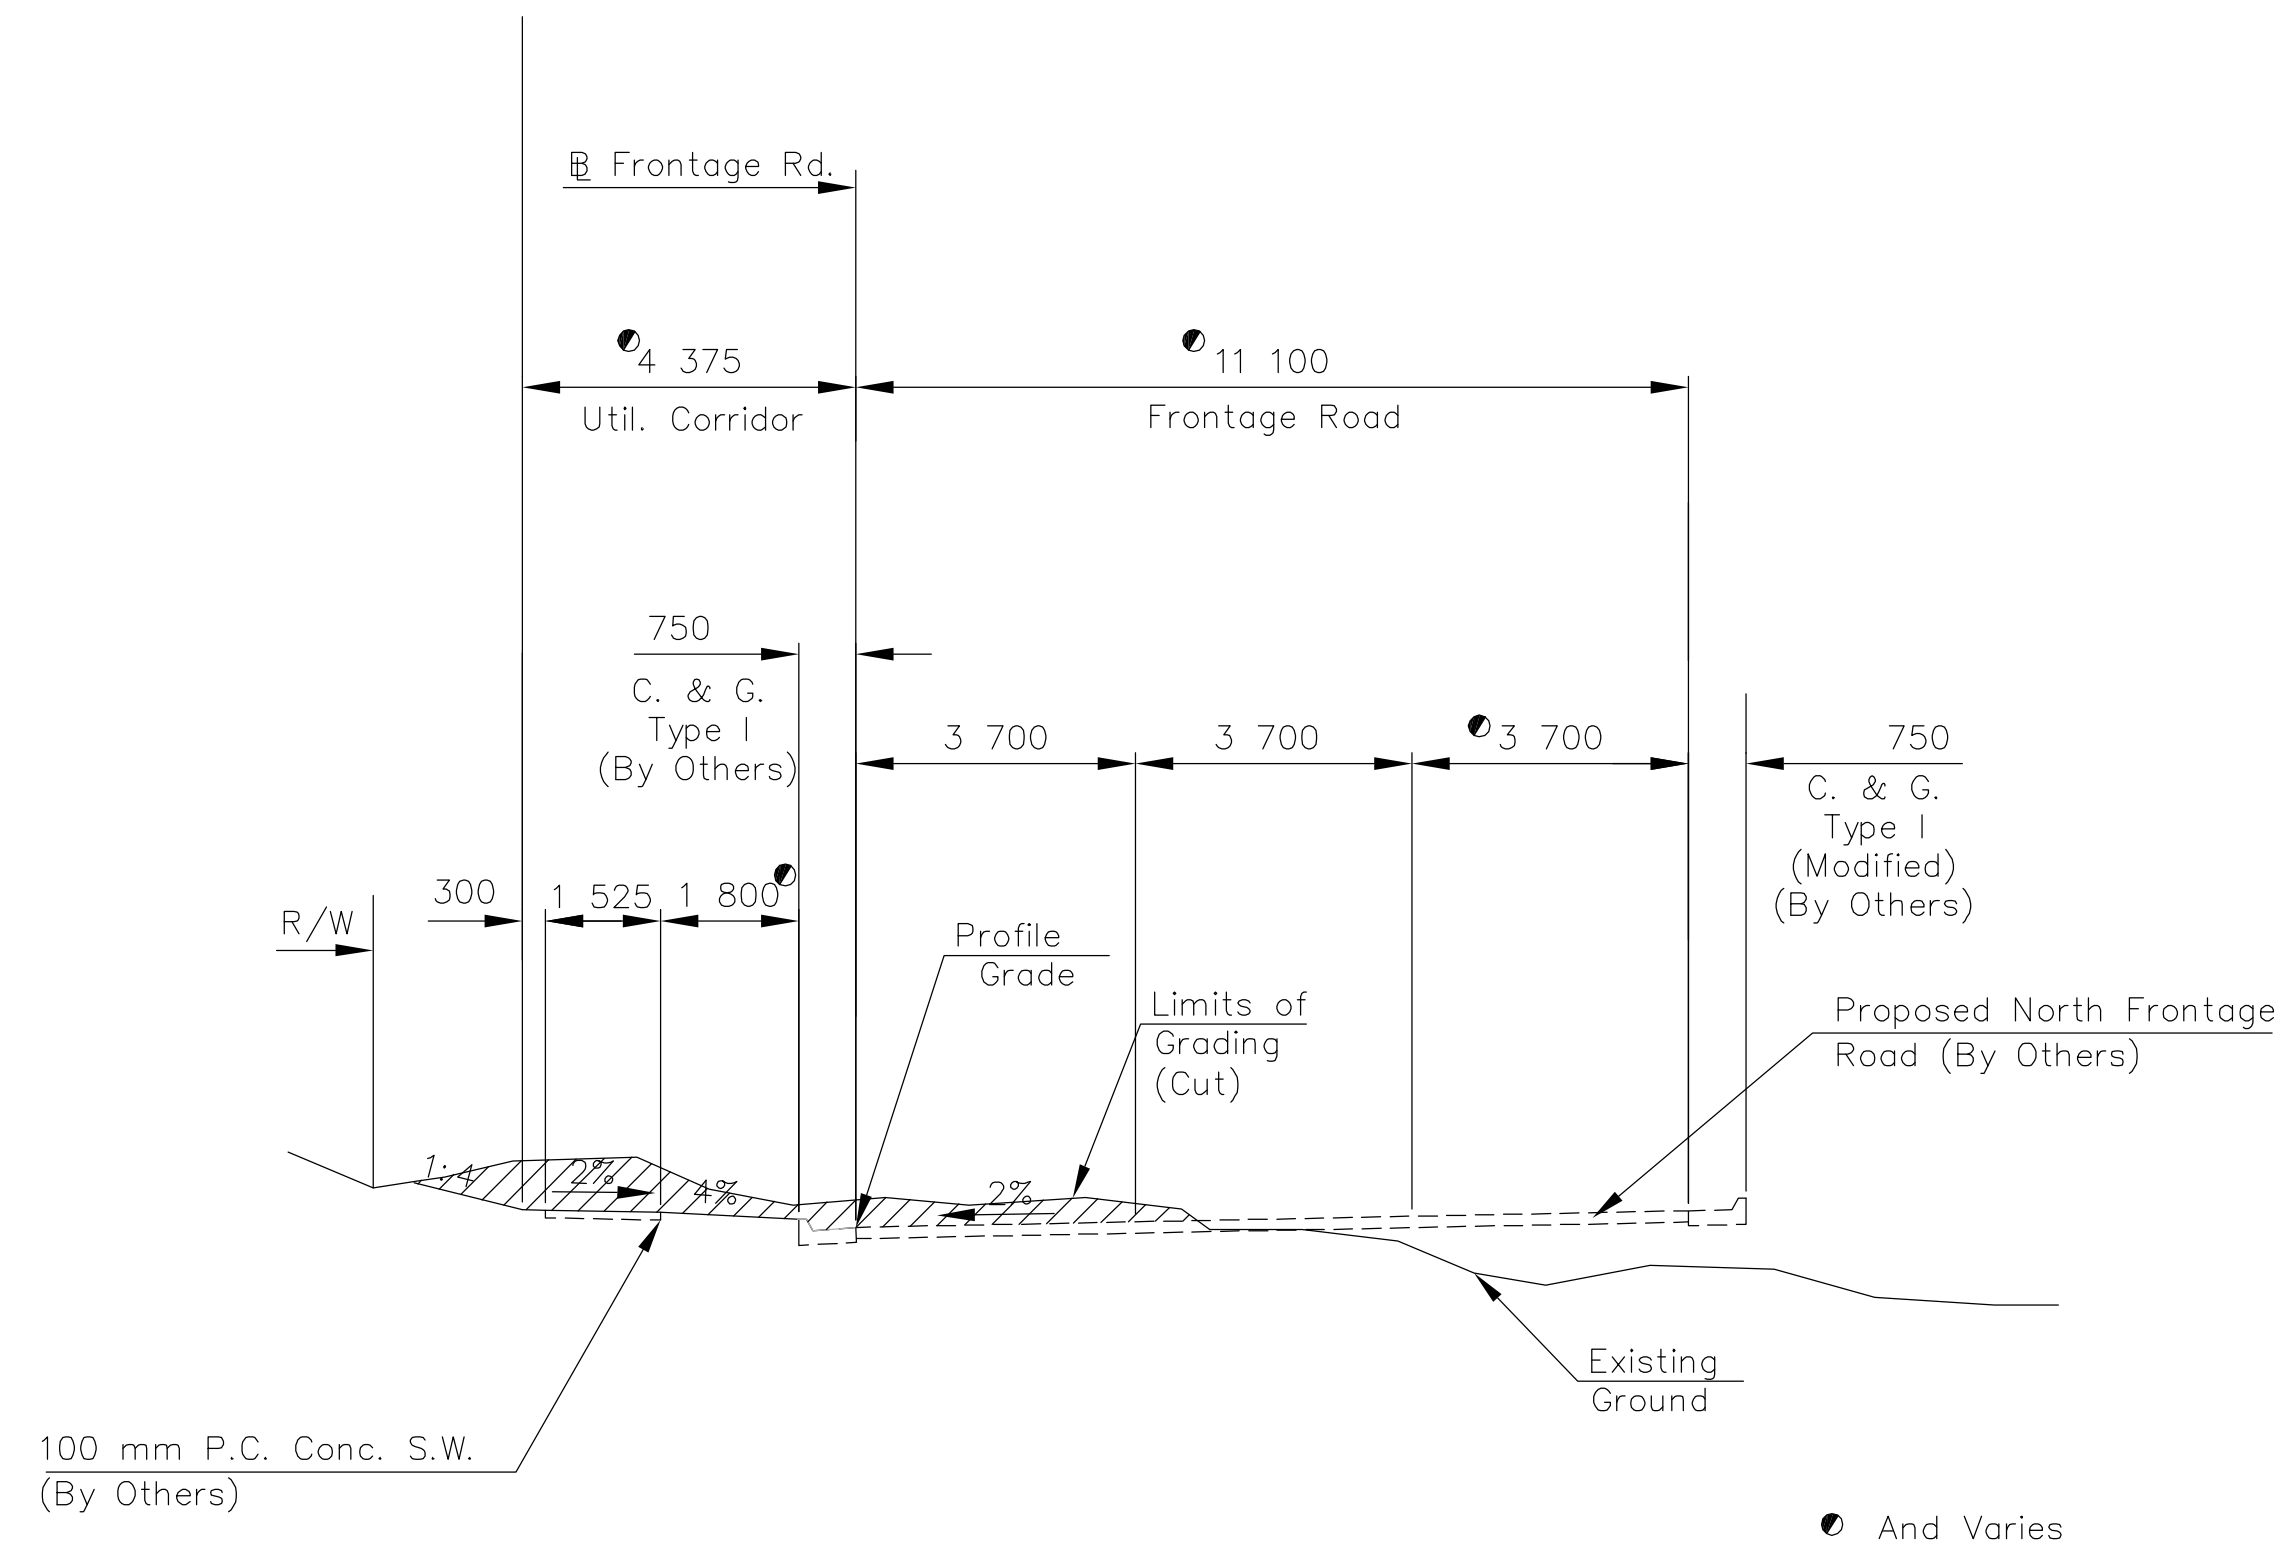

CUT SECTION

- Notes:
1. Cut section shall extend from existing grade to top of proposed North Frontage Road and sidewalk.
 2. Excavation of existing pavement at Heather and Bonnie Brae will be paid as excavation (common).

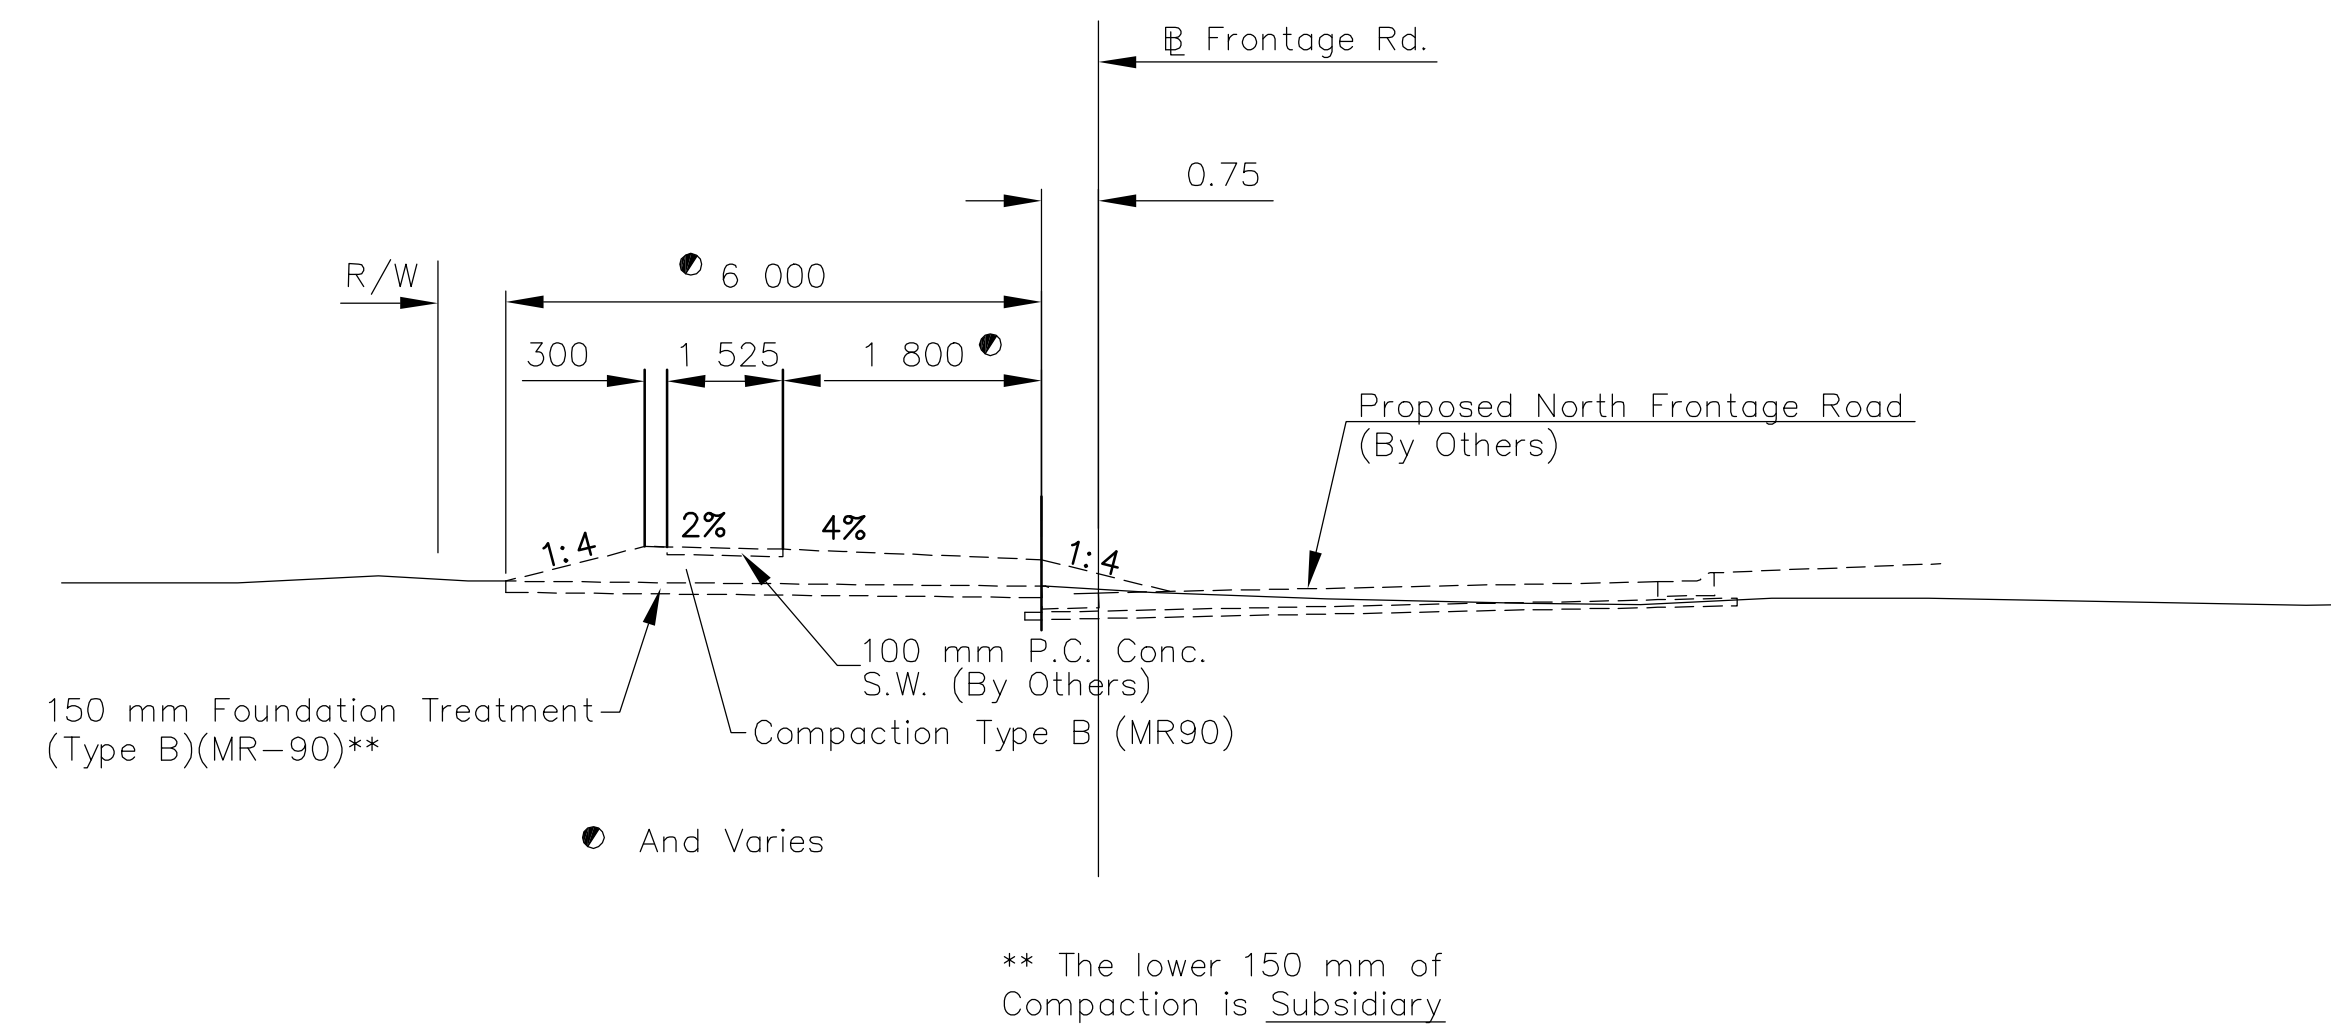

FILL SECTION

TYPICAL SECTION

NORTH FRONTAGE ROAD - Sta. 3+975 To Sta. 4+695.000

Drawn by: _____
 Plotted: _____
 File: _____
 SCALE



KANSAS DEPARTMENT OF TRANSPORTATION

TYPICAL SECTIONS
NORTH FRONTAGE ROAD
STA. 3+975 TO STA. 4+695

City Of Wichita Sedgwick, Co.