




70 60 50 40 30 20 10 0 10 20 30 40 50 60 70

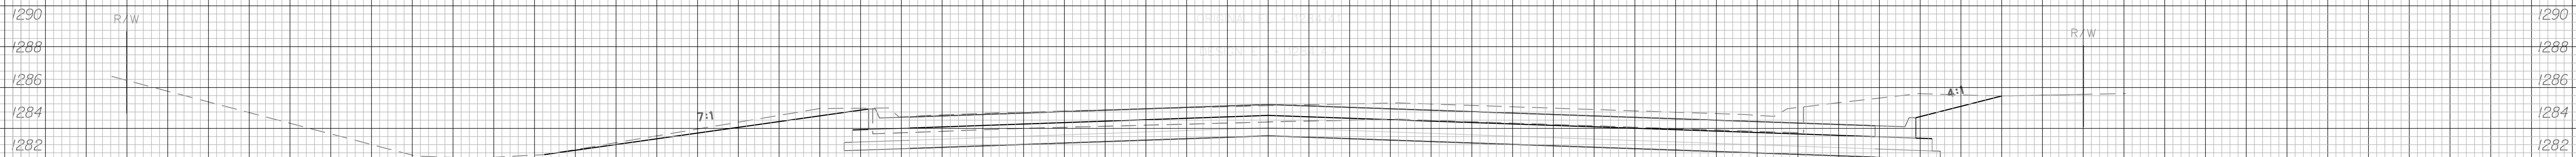

14+00.00  
 C = 103.2 F = 0.0

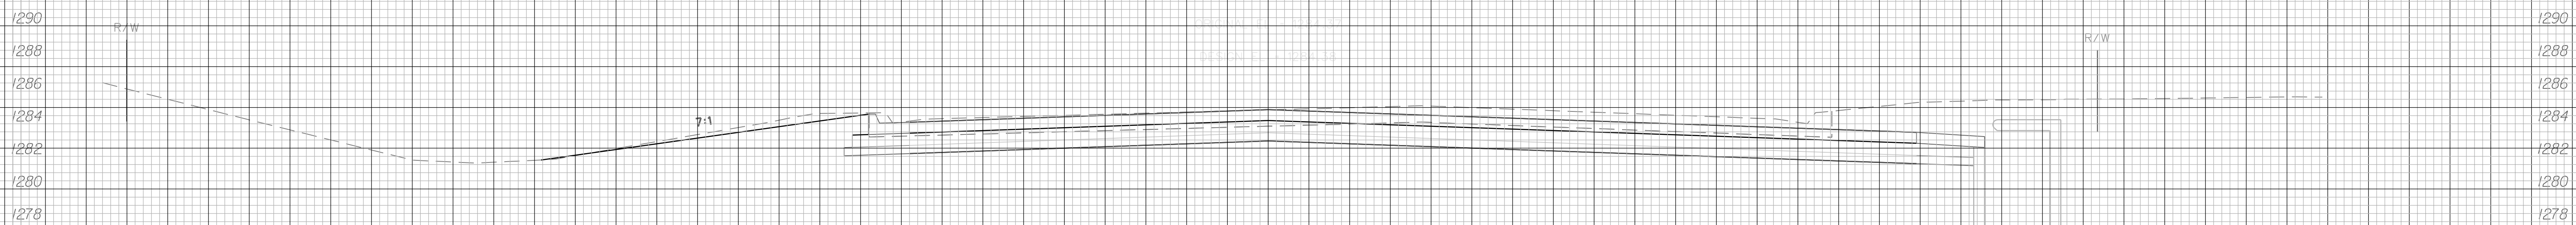

13+50.00  
 C = 111.8 F = 0.0

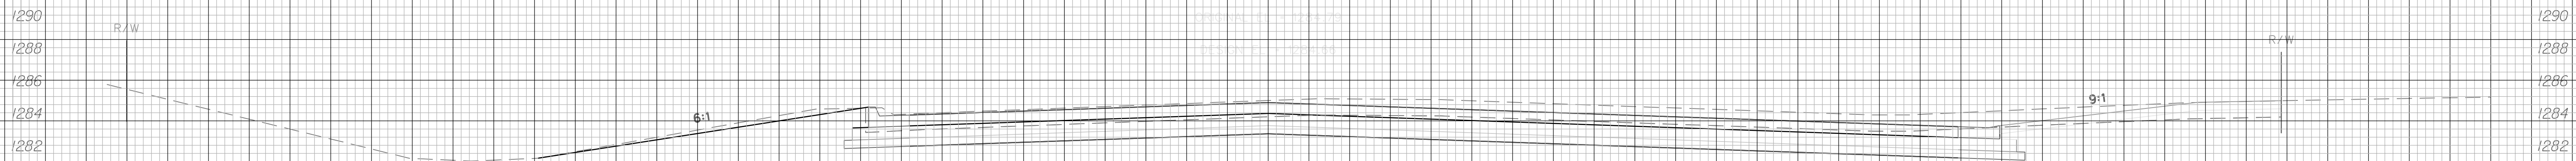

13+00.00  
 C = 91.8 F = 0.0

70 60 50 40 30 20 10 0 10 20 30 40 50 60 70

50 60 70

CROSS SECTIONS			DESIGNED: J.R.L.	DRAWN: D.A.N.
Sta. 13+00.00 - Sta. 14+00.00			CHECKED: B.A.L.	DATE: 3/2005
		245 North Waco, Suite 420 Wichita, Kansas 67202	SCALE: 1" = 50'	SHEET NO: 86