
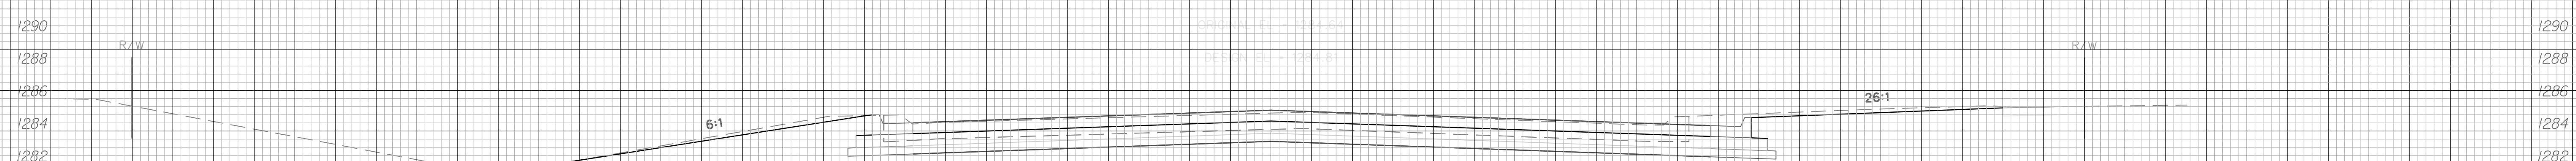
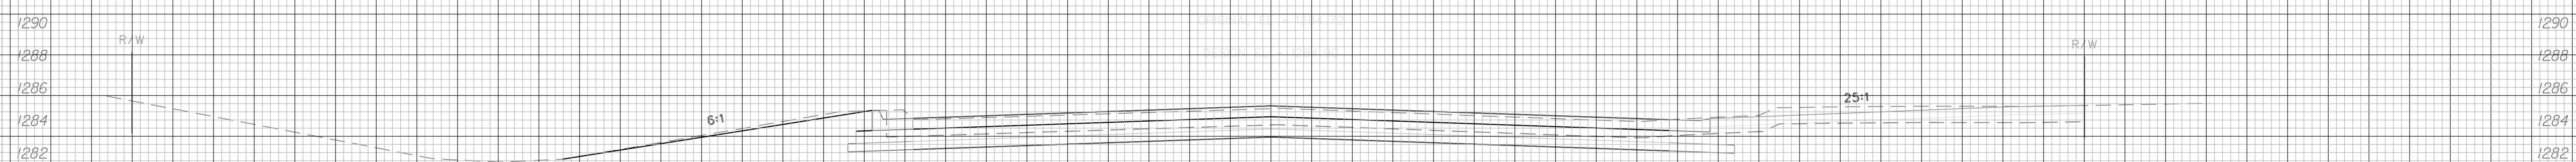
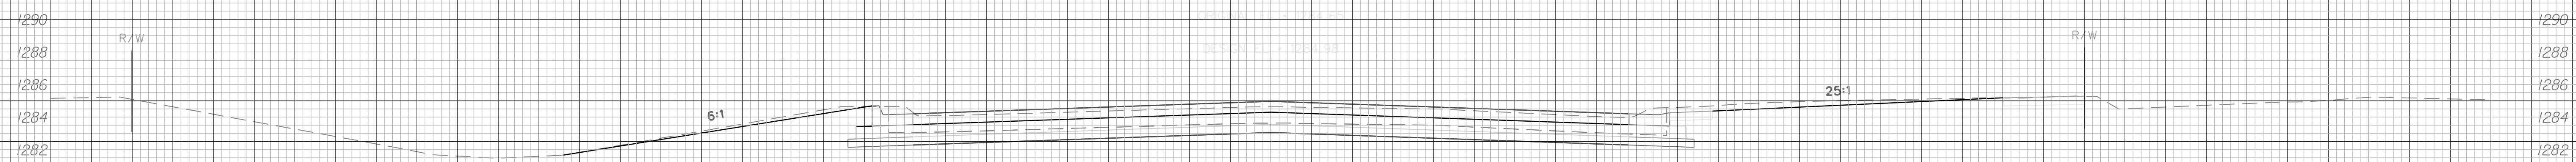


70 60 50 40 30 20 10 0 10 20 30 40 50 60 70

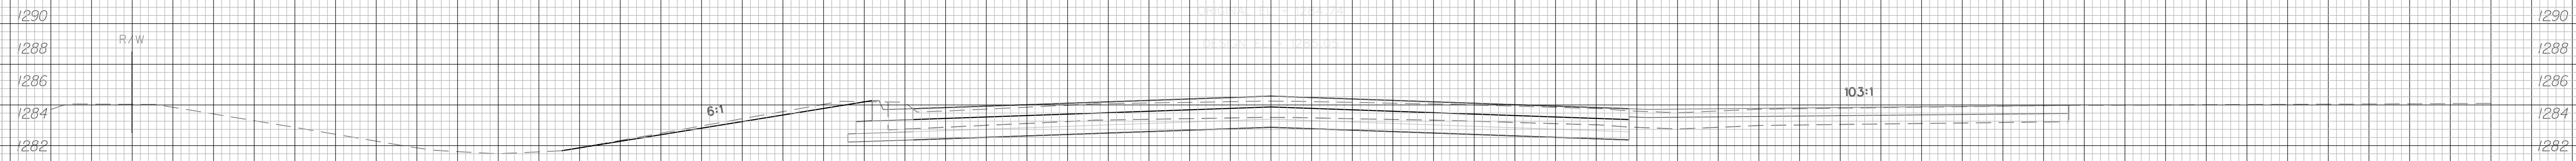

70 60 50 40 30 20 10 0 10 20 30 40

50 60 70

CROSS SECTIONS  
Sta. 16+00.00 - Sta. 17+38.86

DESIGNED: J.R.L. DRAWN: D.A.N.  
CHECKED: B.A.L. DATE: 3/2005  
SCALE: 1"=50' SHEET NO: 88

**TRANSYSTEMS CORPORATION**  
245 North Waco, Suite 420  
Wichita, Kansas 67202