

70

60

50

40

30

20

10

0

10

20





30

40

50

60

70

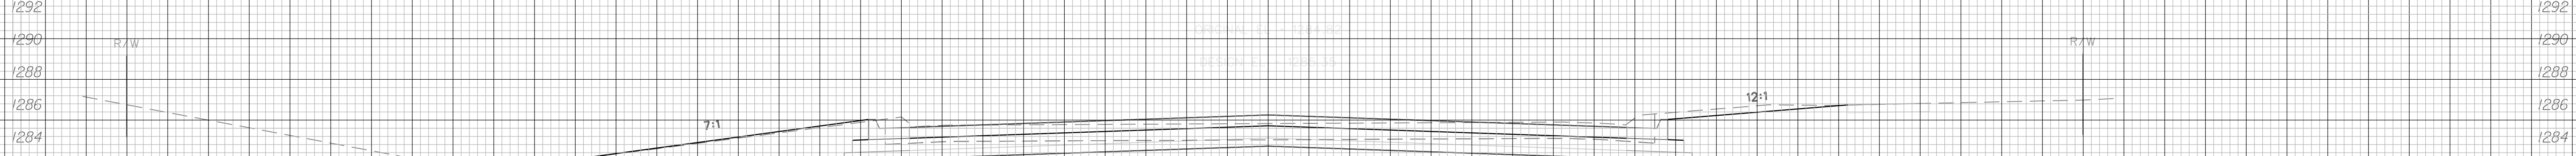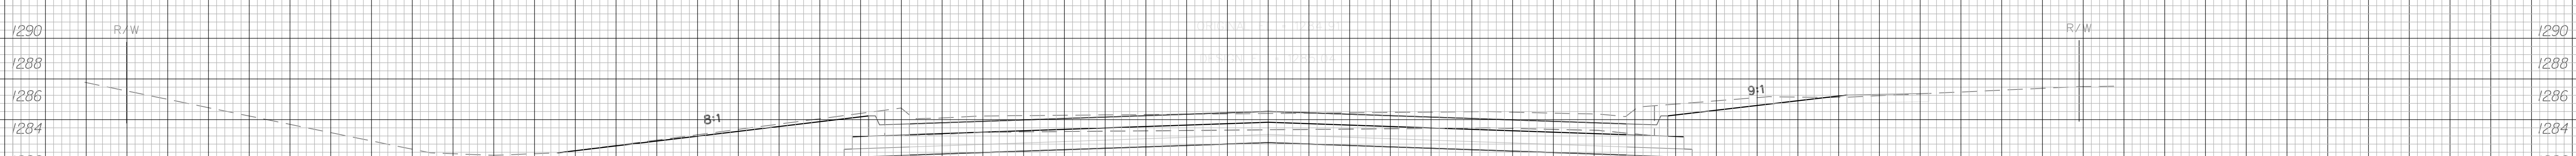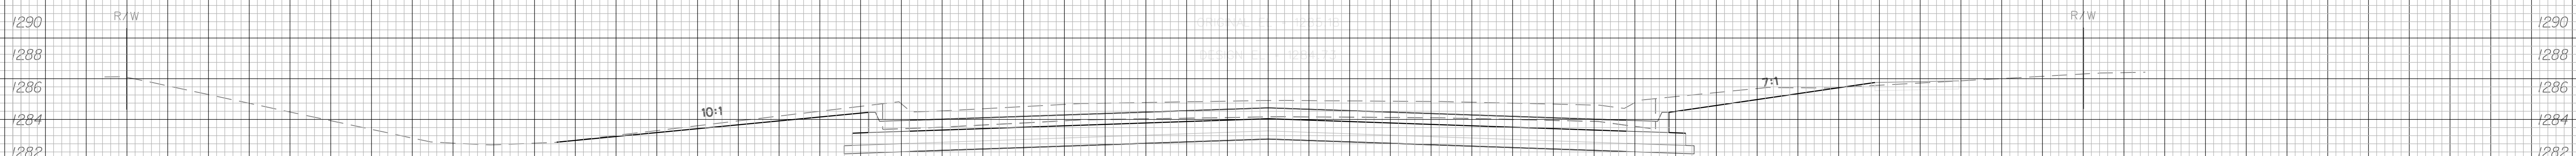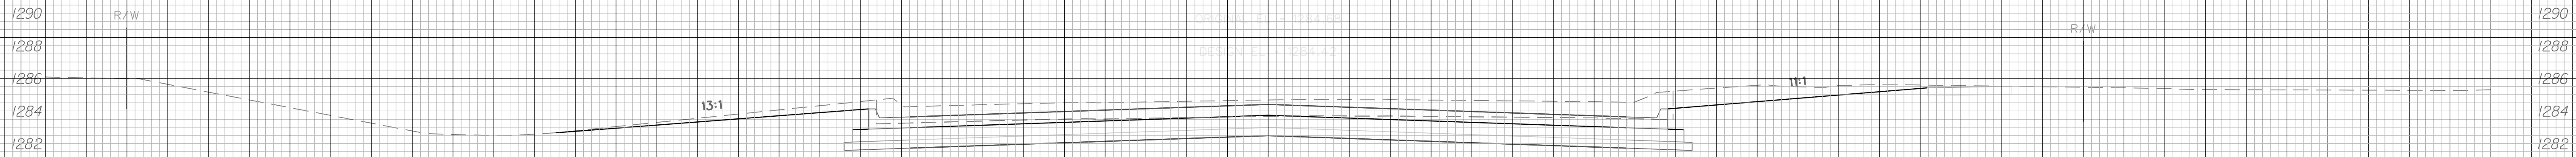

70

60

50

40

30

20

10

0

10

20

30

40

50

60

70

CROSS SECTIONS
Sta. 25+00.00 - Sta. 26+50.00

TRANSYSTEMS
CORPORATION
245 North Waco, Suite 420
Wichita, Kansas 67202

DESIGNED: J.R.L.	DRAWN: D.A.N.
CHECKED: B.A.L.	DATE: 3/2005
SCALE: 1"=50'	SHEET NO: 93