




70 60 50 40 30 20 10 0 10 20 30 40 50 60 70

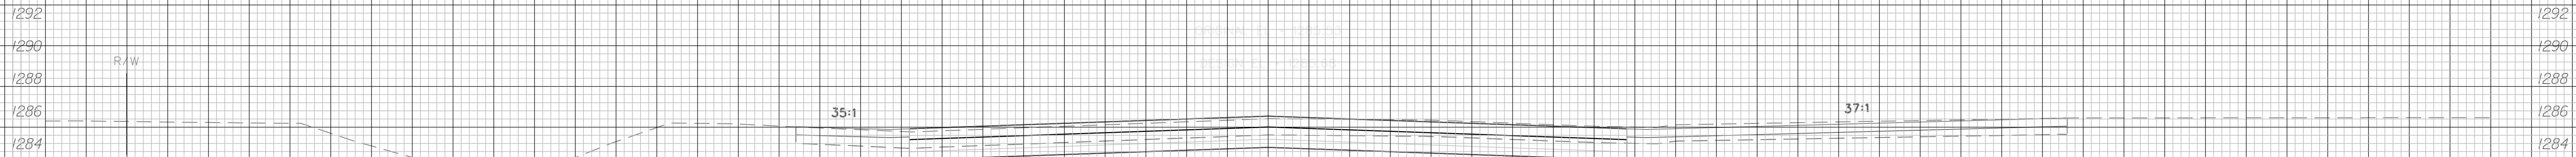


29+86.67  
C = 100.2 F = 100.5

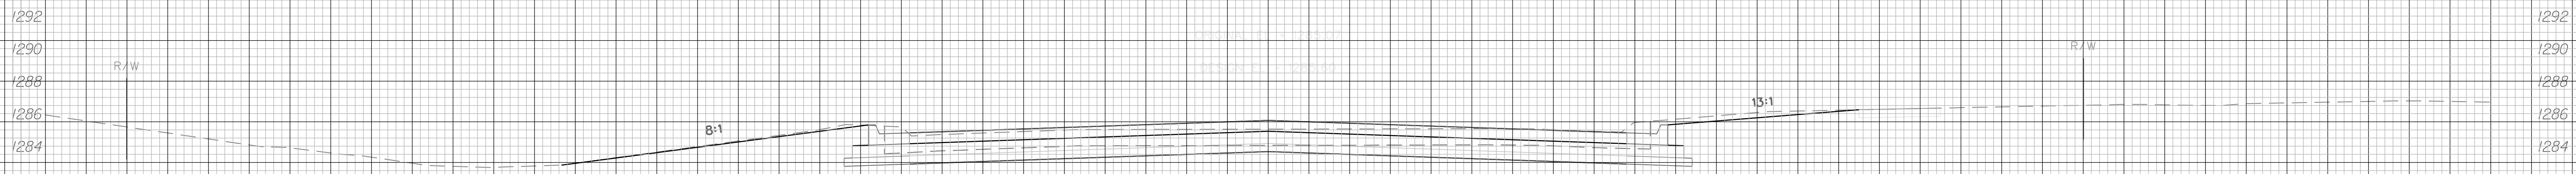

29+50.00  
C = 45.8 F = 0.0

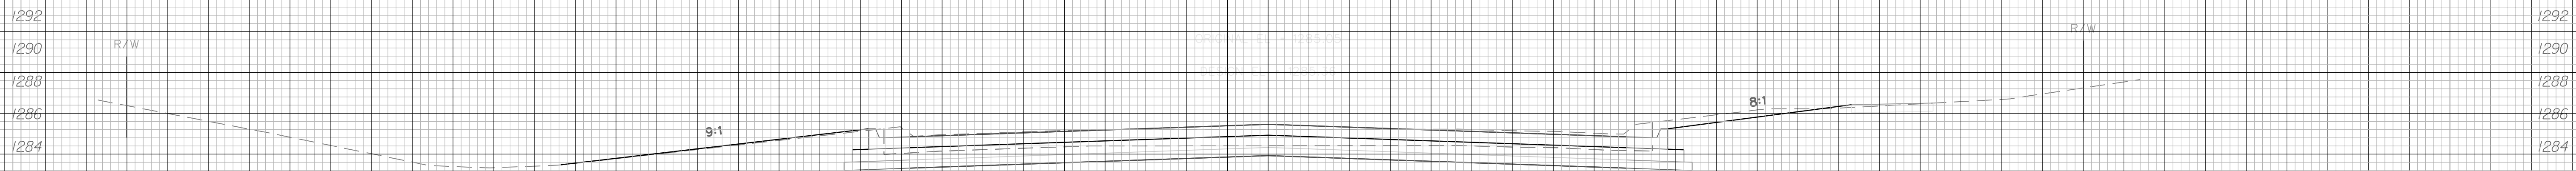

29+00.00  
C = 54.7 F = 2.2

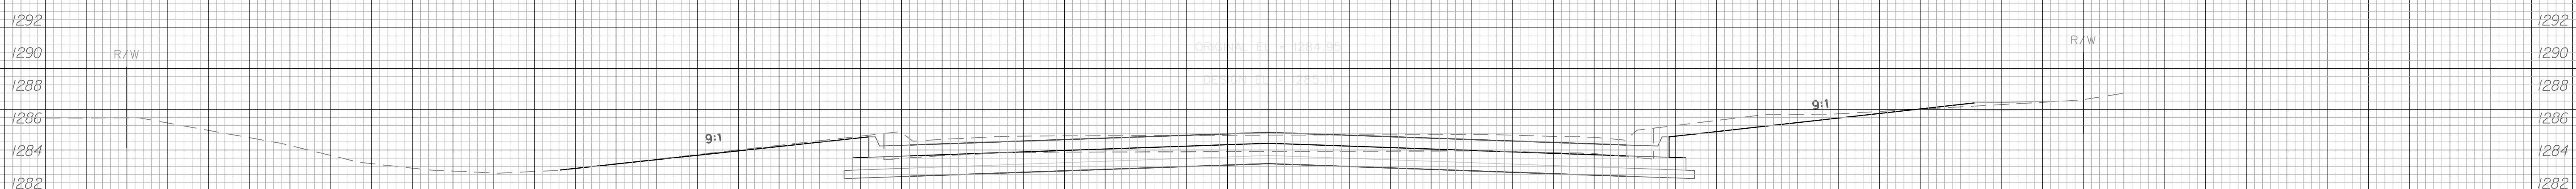

28+50.00  
C = 67.6 F = 0.3

70 60 50 40 30 20 10 0 10 20 30 40

50 60 70

CROSS SECTIONS  
Sta. 28+50.00 - Sta. 29+86.67

DESIGNED: J.R.L. DRAWN: D.A.N.  
CHECKED: B.A.L. DATE: 3/2005  
SCALE: 1" = 50' SHEET NO: 95

**TRANSYSTEMS CORPORATION**  
245 North Waco, Suite 420  
Wichita, Kansas 67202