




70 60 50 40 30 20 10 0 10 20 30 40 50 60 70

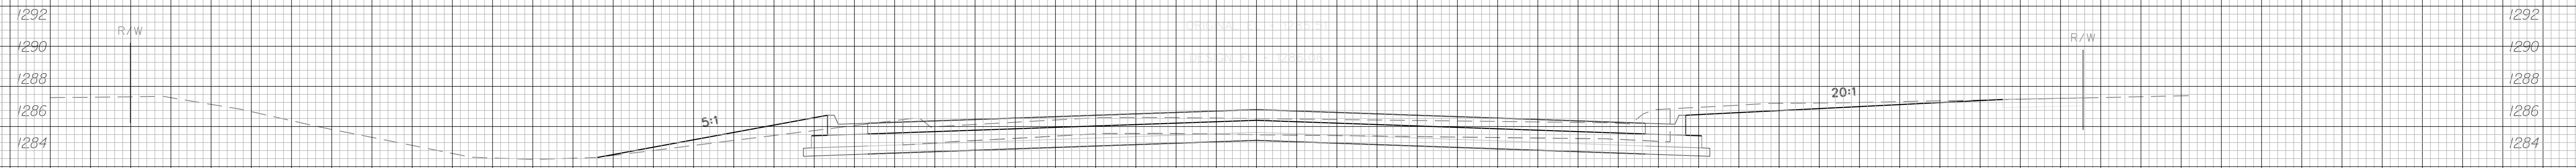


31+50.00  
 C = 42.2      F = 6.1

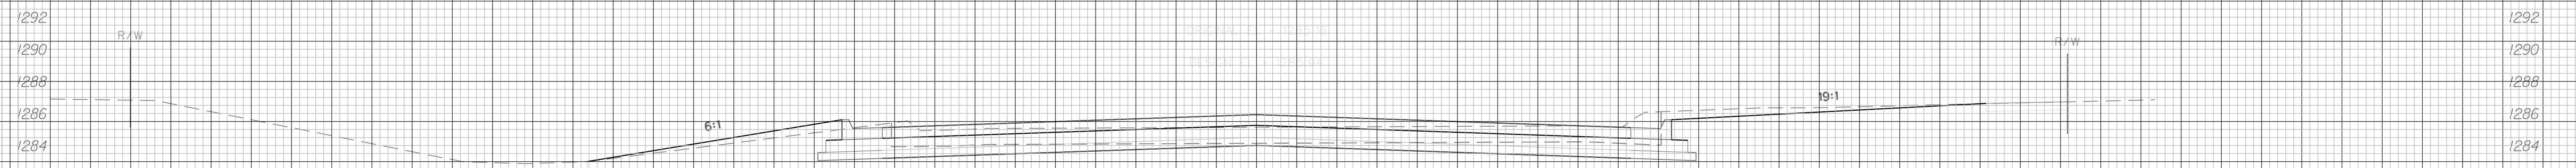

31+00.00  
 C = 42.3      F = 3.3

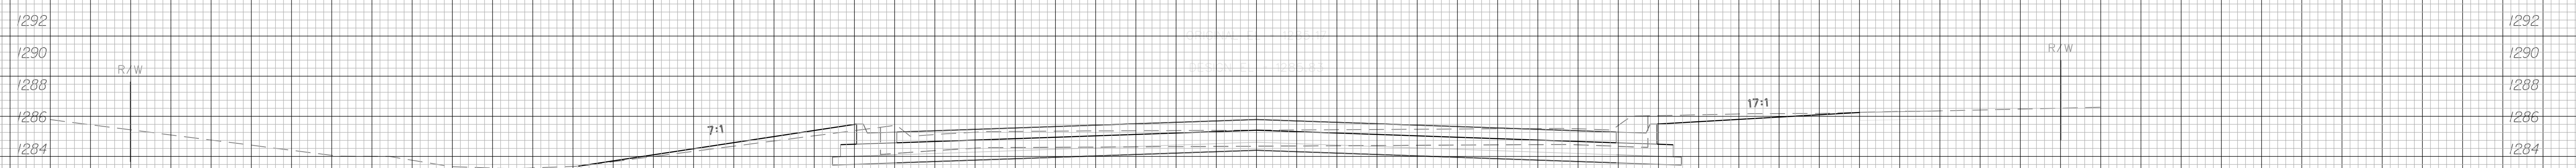

30+50.00  
 C = 38.3      F = 0.0

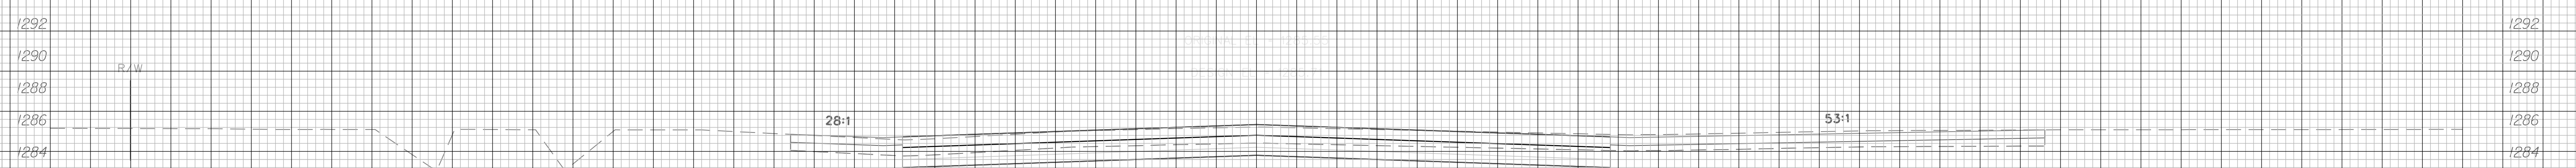

30+00.00  
 C = 37.5      F = 0.0

50 60 70

CROSS SECTIONS			DESIGNED: J.R.L.	DRAWN: D.A.N.
Sta. 29+97.67 - Sta. 31+50.00			CHECKED: B.A.L.	DATE: 3/2005
		SCALE: 1" = 50'	SHEET NO: 96	

70 60 50 40 30 20 10 0 10 20 30 40