




70 60 50 40 30 20 10 0 10 20 30 40 50 60 70

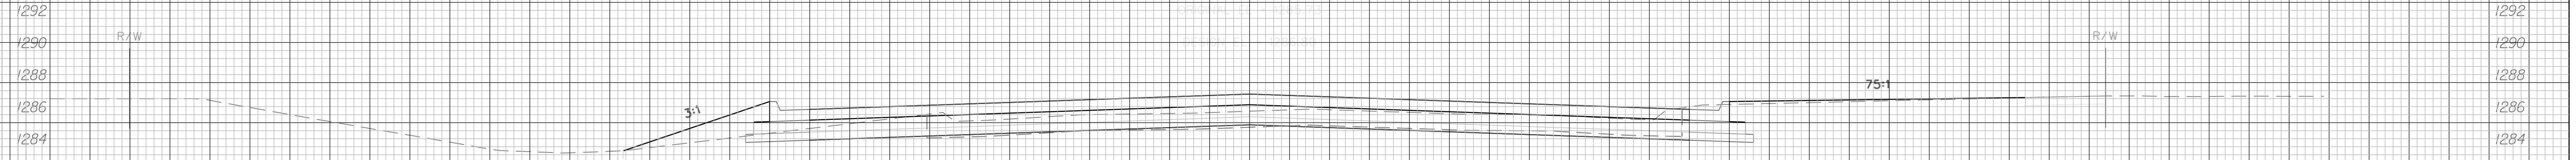


33+50.00  
 C = 21.8      F = 11.0

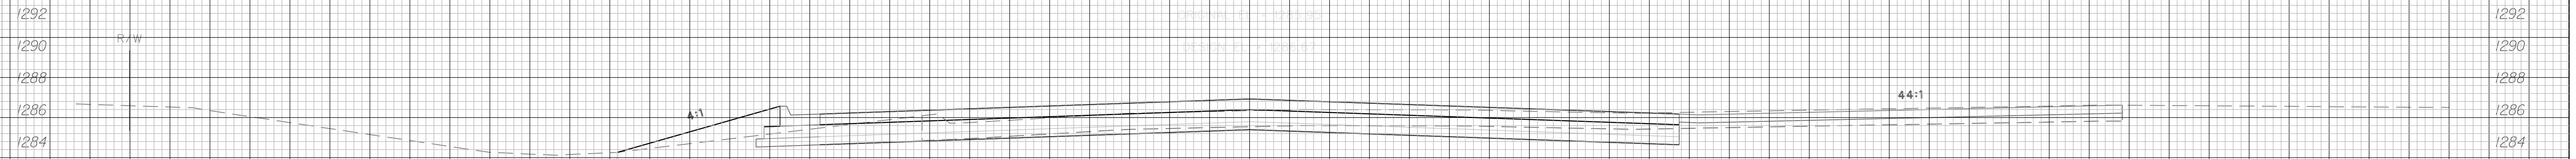

32+98.04  
 C = 32.4      F = 7.9

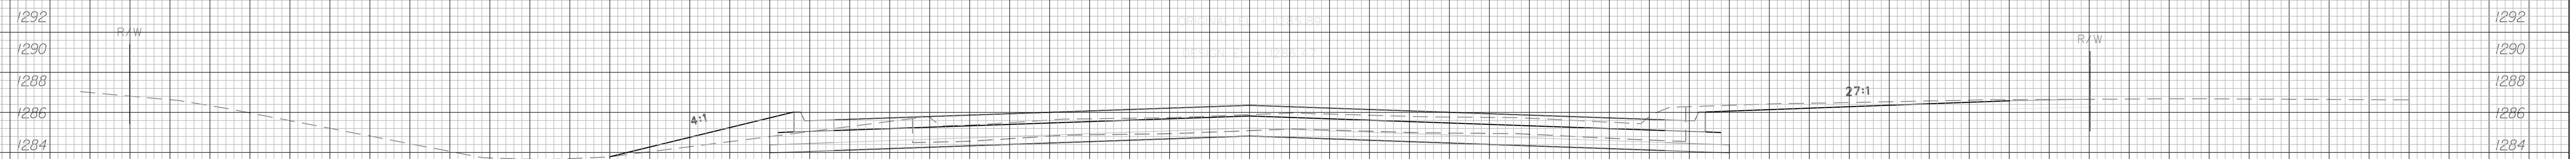

32+50.00  
 C = 46.5      F = 7.6

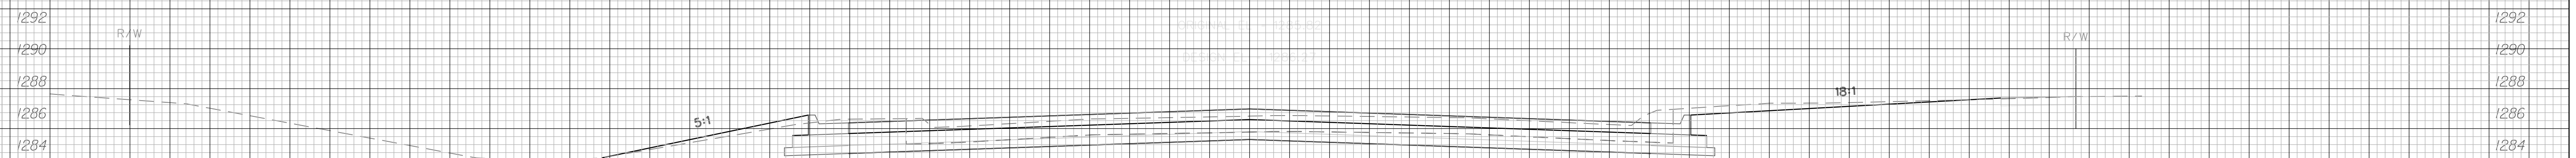

32+00.00  
 C = 54.8      F = 2.9

50 60 70

CROSS SECTIONS Sta. 32+00.00 - Sta. 33+50.00		 <small>245 North Waco, Suite 420 Wichita, Kansas 67202</small>	DESIGNED: J.R.L.	DRAWN: D.A.N.
			CHECKED: B.A.L.	DATE: 3/2005
		SCALE: 1"=50'	SHEET NO: 97	

70 60 50 40 30 20 10 0 10 20 30 40