



70 60 50 40 30 20 10 0 10 20 30 40 50 60 70

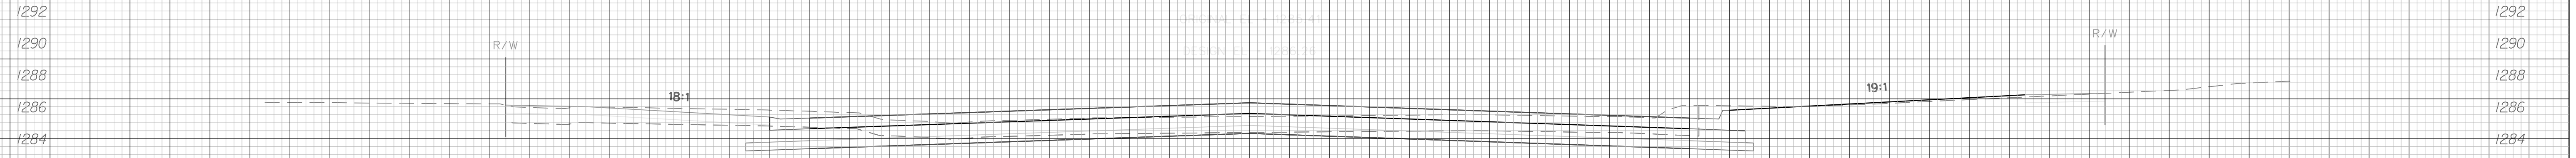


38+50.00

C = 42.9 F = 1.2

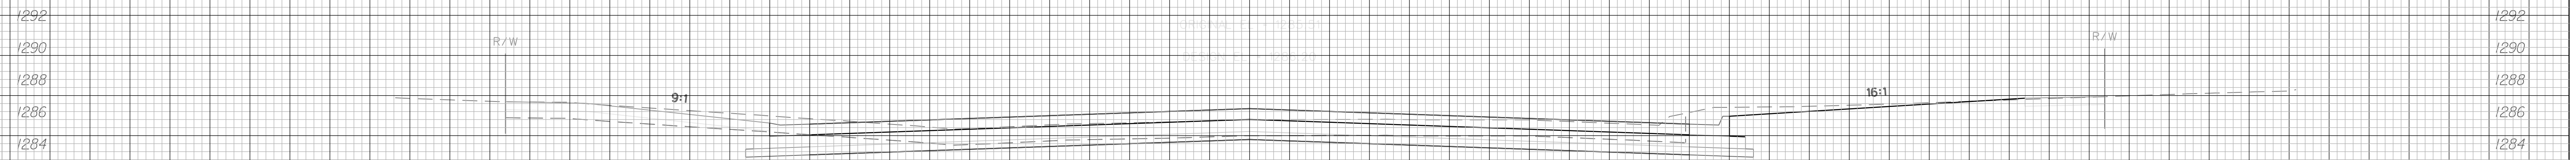


38+00.00

C = 42.9 F = 1.2

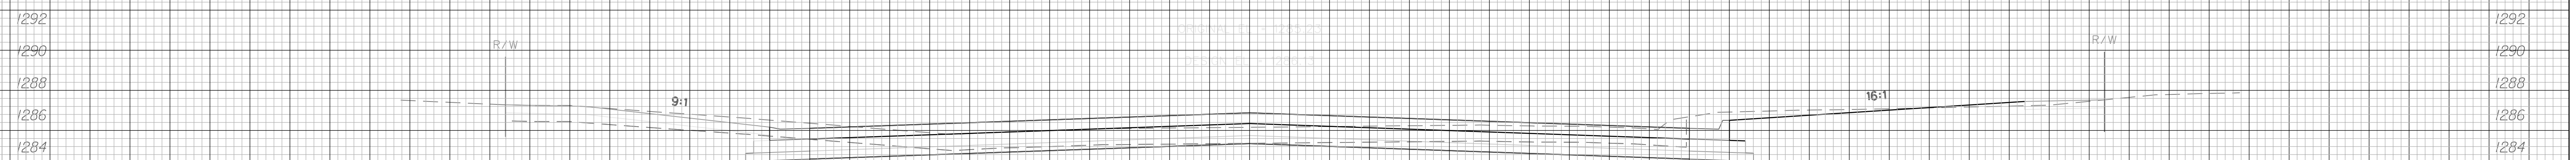

37+50.00

C = 44.5 F = 0.0

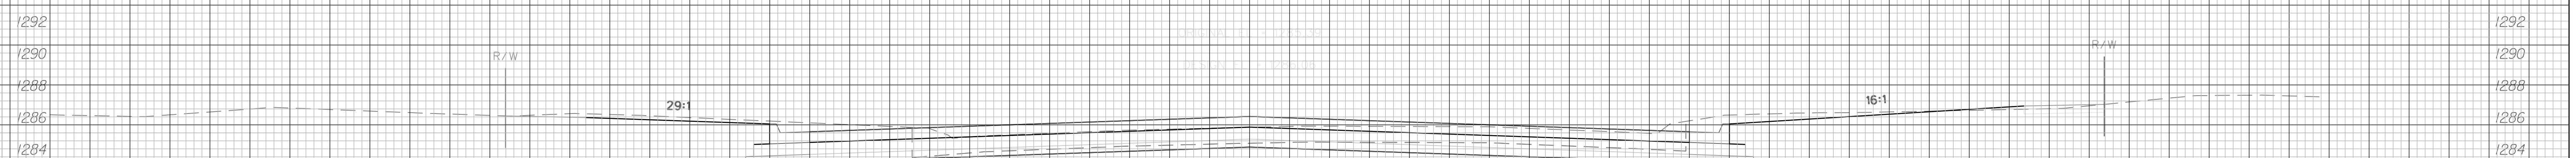

37+00.00

C = 66.9 F = 0.0

70 60 50 40 30 20 10 0 10 20 30 40 50 60 70

CROSS SECTIONS		 <small>245 North Waco, Suite 420 Wichita, Kansas 67202</small>	DESIGNED: J.R.L.	DRAWN: D.A.N.
Sta. 37+00.00 - Sta. 38+50.00			CHECKED: B.A.L.	DATE: 3/2005
SCALE: 1" = 50'			SHEET NO. 100	