




70 60 50 40 30 20 10 0 10 20 30 40 50 60 70

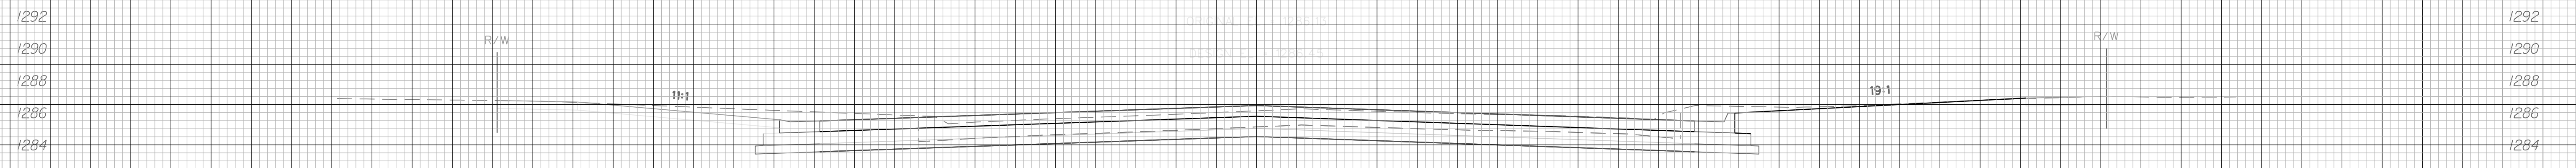


40+00.00
C = 83.9 F = 37

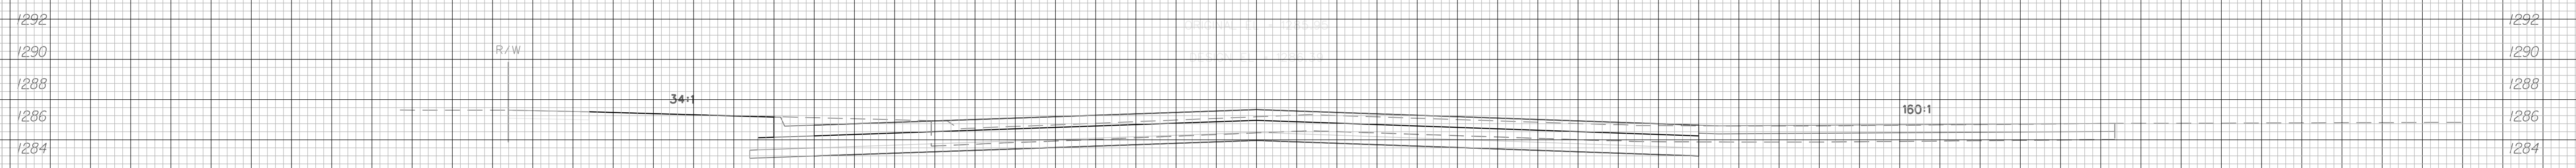

39+50.00
C = 55.0 F = 0.0

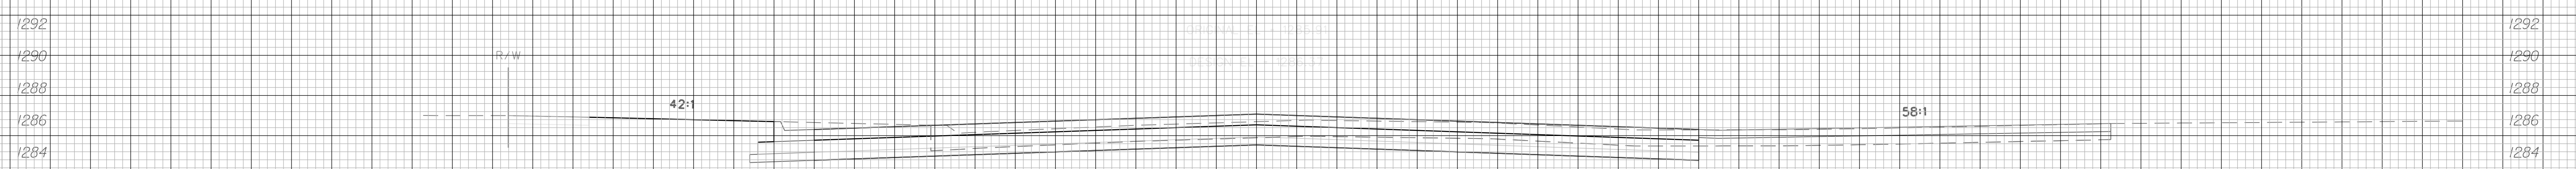

39+36.57
C = 55.8 F = 0.0

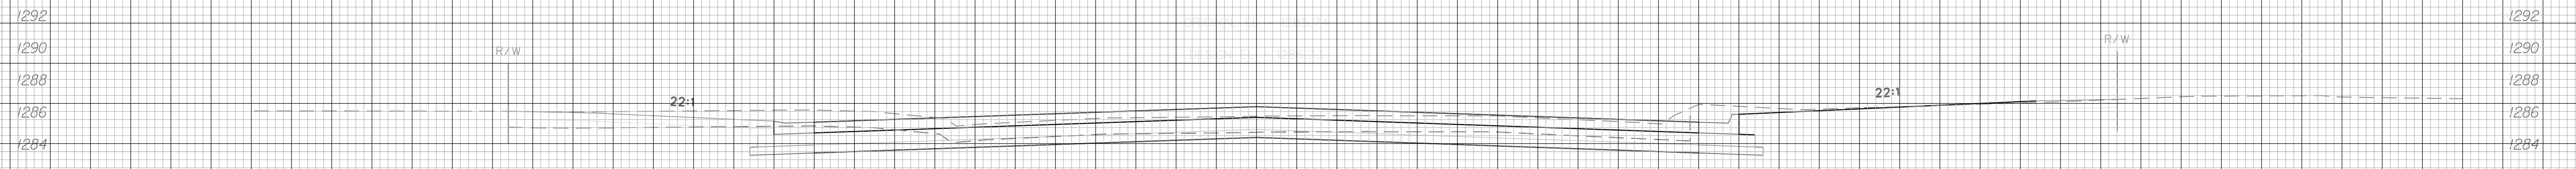

39+00.00
C = 58.0 F = 0.3

70 60 50 40 30 20 10 0 10 20 30 40 50 60 70

CROSS SECTIONS			DESIGNED: J.R.L.	DRAWN: D.A.N.
Sta. 39+00.00 - Sta. 40+00.00			CHECKED: B.A.L.	DATE: 3/2005
		245 North Waco, Suite 420 Wichita, Kansas 67202	SCALE: 1" = 50'	SHEET NO: 101