



70 60 50 40 30 20 10 0 10 20 30 40 50 60 70

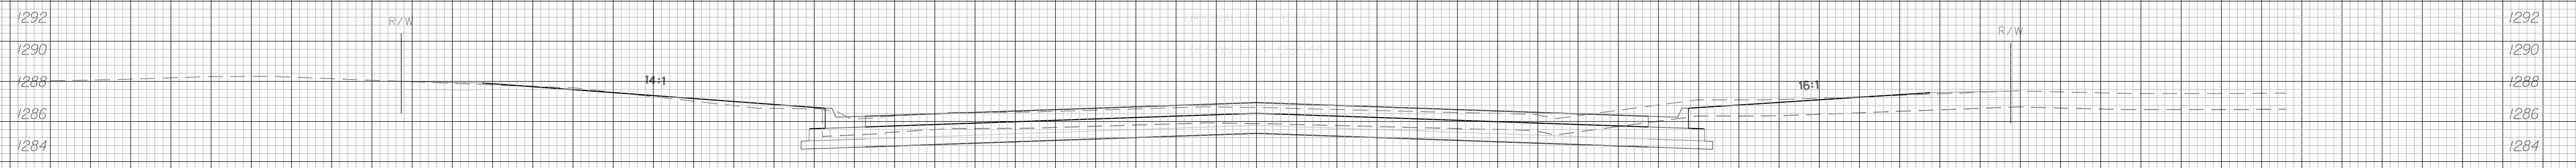


42+00.00
 C = 50.6 F = 2.3



41+47.35
 C = 41.1 F = 0.0

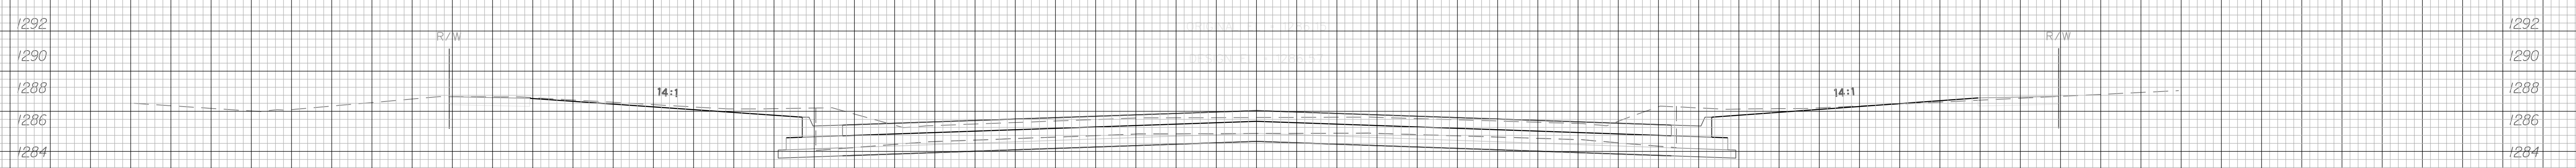

41+00.00
 C = 54.8 F = 0.4

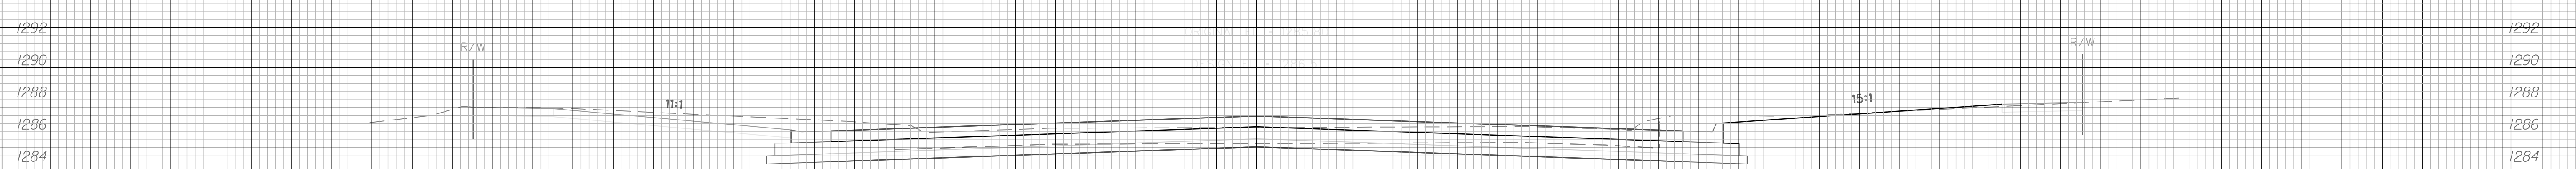

40+50.00
 C = 78.2 F = 0.4

70 60 50 40 30 20 10 0 10 20 30 40

CROSS SECTIONS Sta. 40+50.00 - Sta. 42+00.00		 245 North Waco, Suite 420 Wichita, Kansas 67202	DESIGNED: J.R.L.	DRAWN: D.A.N.
			CHECKED: B.A.L.	DATE: 3/2005
		SCALE: 1" = 50'	SHEET NO. 102	