



70 60 50 40 30 20 10 0 10 20 30 40 50 60 70

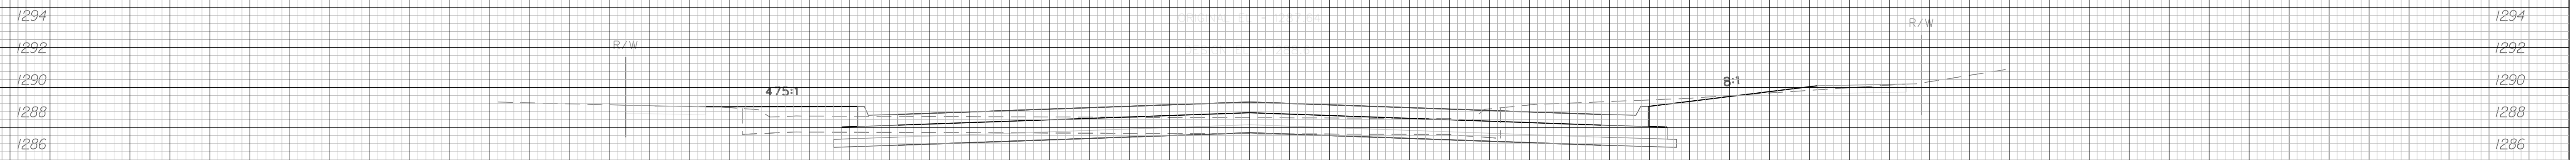


53+50.00

C = 45.2 F = 12.0

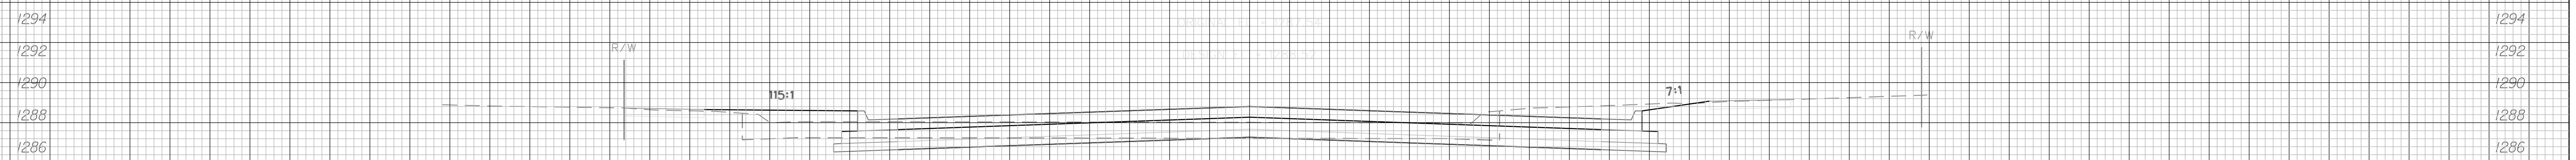


53+00.00

C = 43.4 F = 12.3

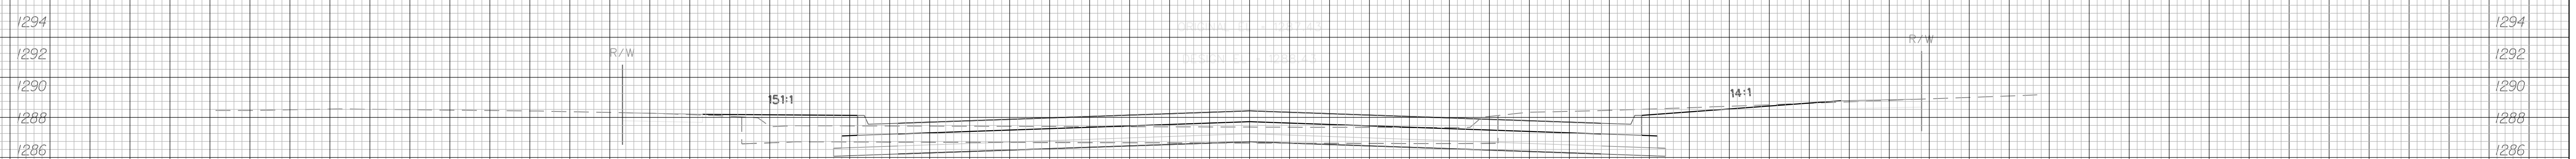

52+50.00

C = 44.6 F = 12.2

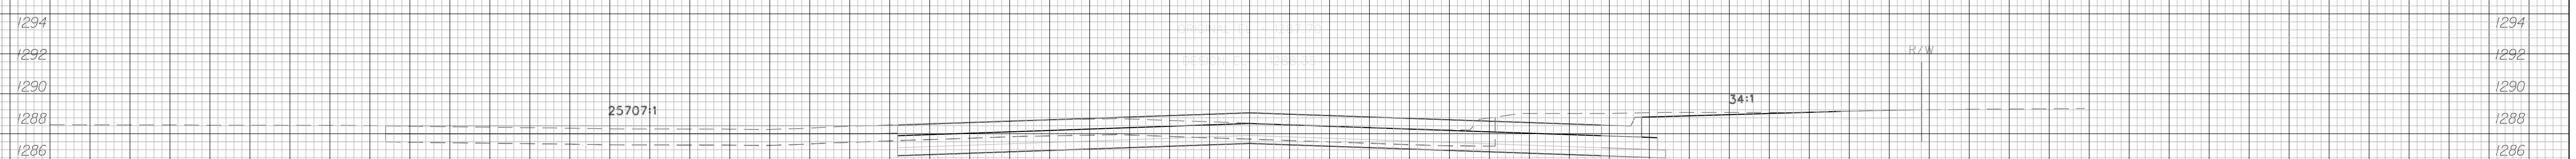

52+00.00

C = 43.9 F = 0.0

50 60 70

CROSS SECTIONS Sta. 52+00.00 - Sta. 53+50.00		 245 North Waco, Suite 420 Wichita, Kansas 67202	DESIGNED: J.R.L.	DRAWN: D.A.N.
			CHECKED: B.A.L.	DATE: 3/2005
		SCALE: 1" = 50'	SHEET NO. 109	

70 60 50 40 30 20 10 0 10 20 30 40 50 60 70