




70 60 50 40 30 20 10 0 10 20 30 40 50 60 70

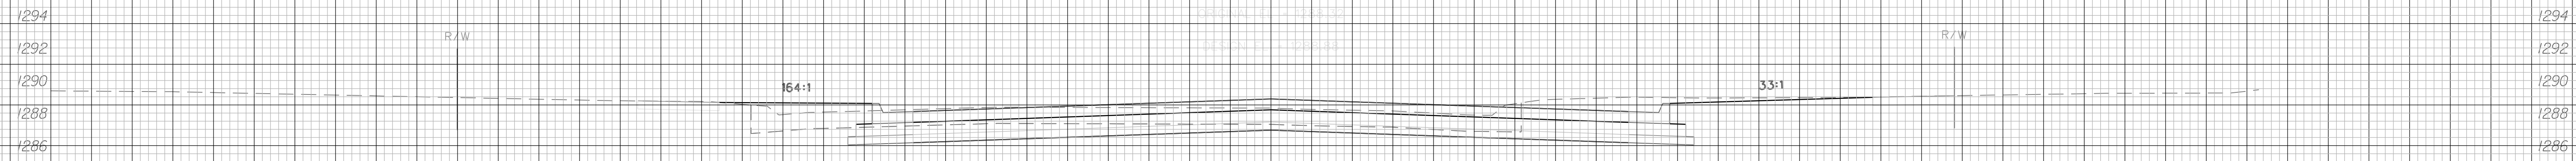


55+00.00
C = 59.6 F = 12.0

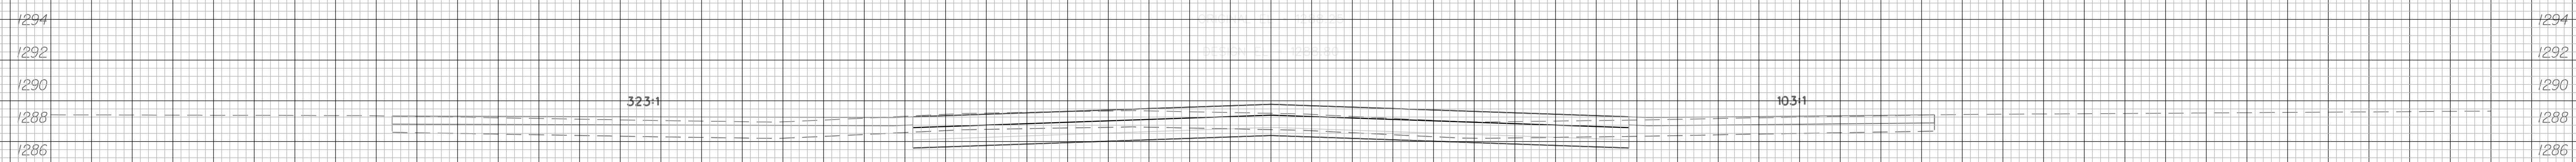

54+57.06
C = 26.1 F = 0.0

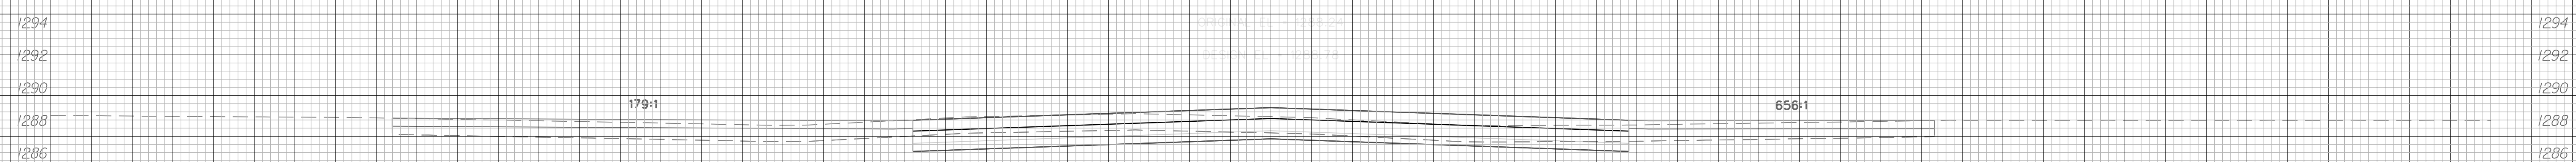

54+48.34
C = 25.9 F = 0.0

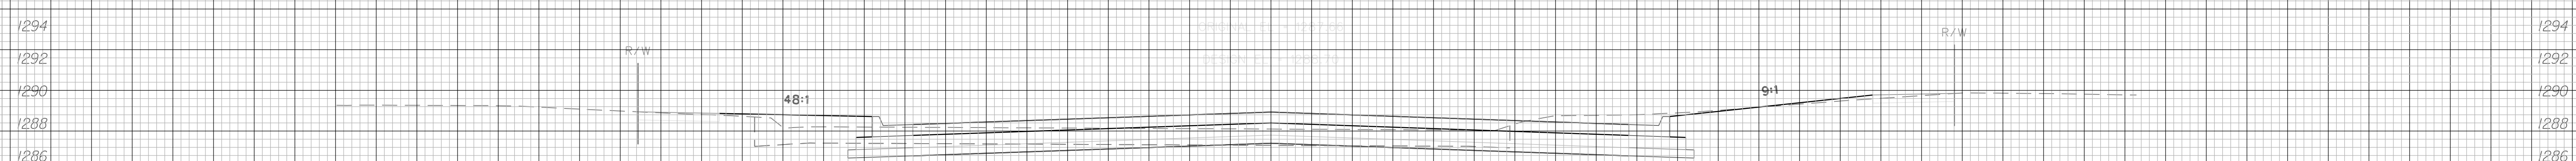

54+00.00
C = 40.9 F = 13.4

70 60 50 40 30 20 10 0 10 20 30 40 50 60 70

CROSS SECTIONS Sta. 54+00.00 - Sta. 55+00.00		 245 North Waco, Suite 420 Wichita, Kansas 67202	DESIGNED: J.R.L.	DRAWN: D.A.N.
			CHECKED: B.A.L.	DATE: 3/2005
			SCALE: 1" = 50'	SHEET NO: 110