




70 60 50 40 30 20 10 0 10 20 30 40 50 60 70

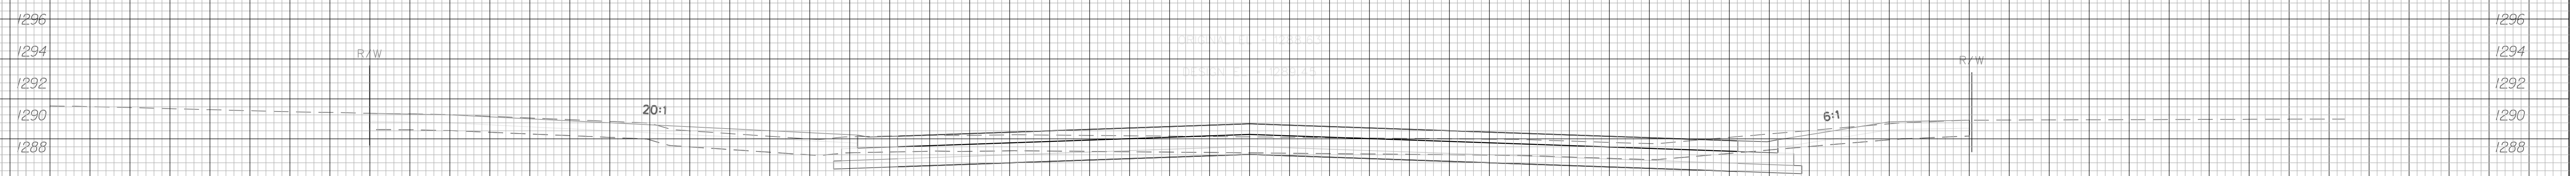


58+50.00  
 C = 35.0 F = 0.0

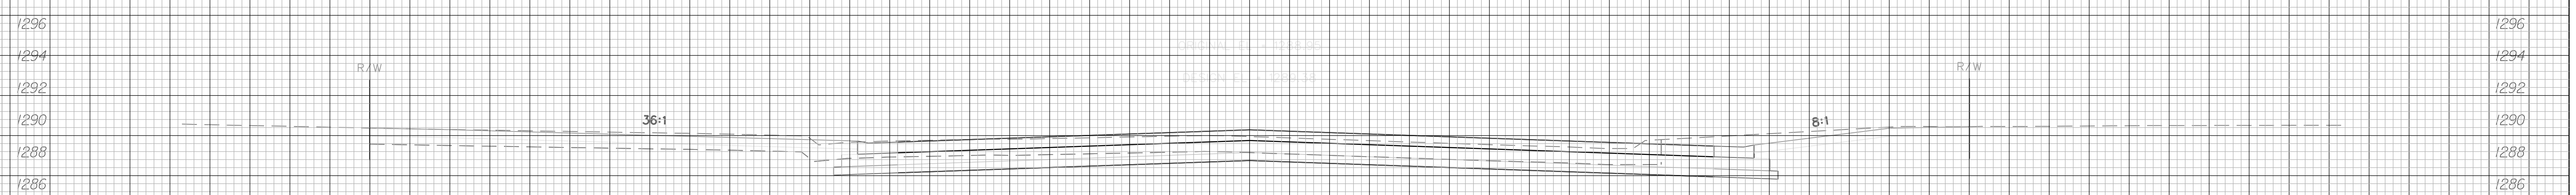

58+00.00  
 C = 60.4 F = 0.0

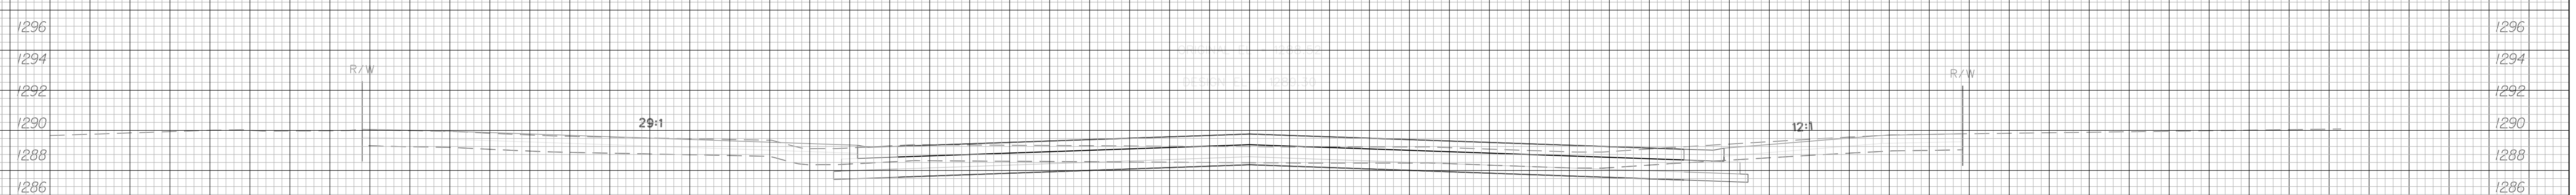

57+50.00  
 C = 33.9 F = 0.0

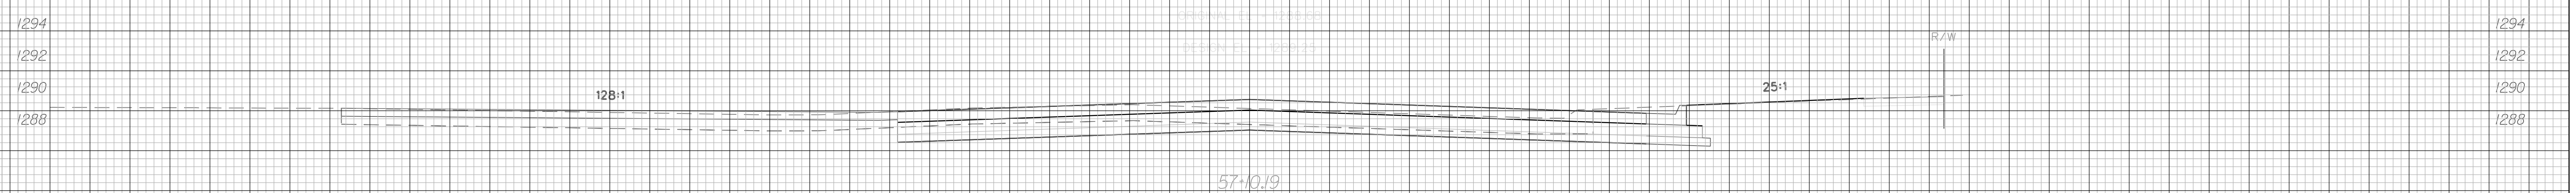

57+10.19  
 C = 43.4 F = 43.4

70 60 50 40 30 20 10 0 10 20 30 40

50 60 70		<b>CROSS SECTIONS</b> Sta. 57+10.19 - Sta. 58+50.00		DESIGNED: J.R.L.	DRAWN: D.A.N.
				CHECKED: B.A.L.	DATE: 3/2005
				SCALE: 1"=50'	SHEET NO: 112