




70 60 50 40 30 20 10 0 10 20 30 40 50 60 70

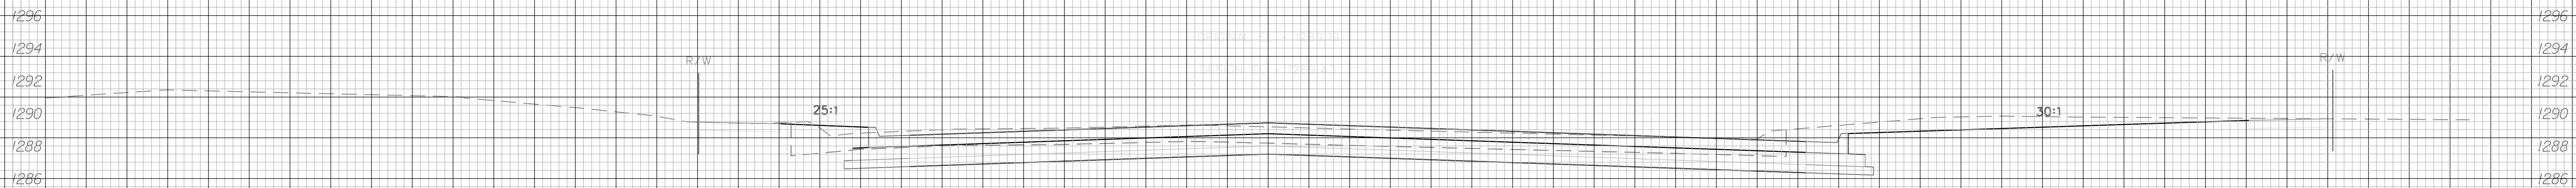


60+00.00  
C = 83.9 F = 7.6

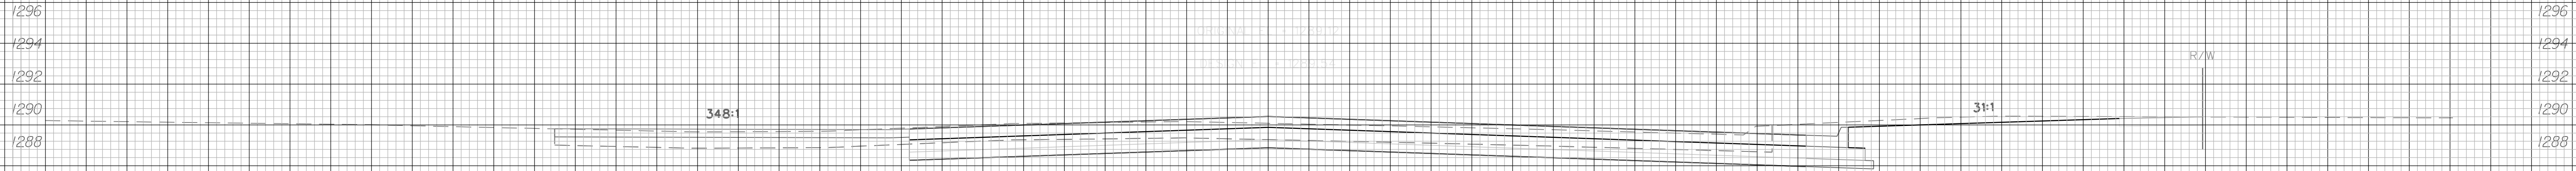

59+68.84  
C = 62.3 F = 0.0

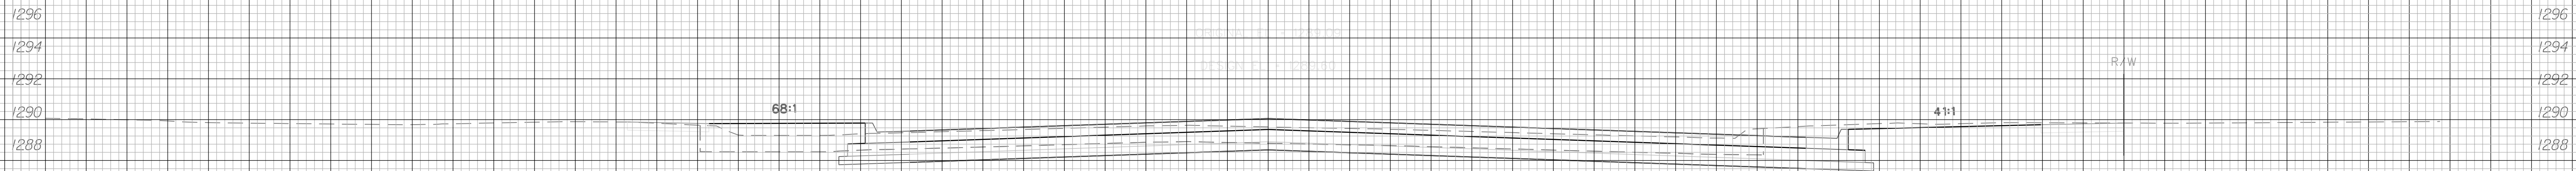

59+50.00  
C = 56.7 F = 9.9

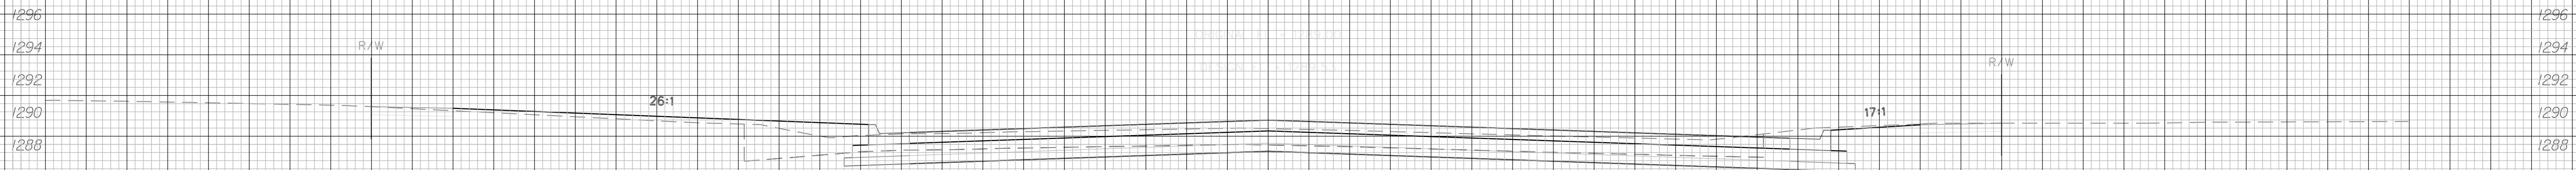

59+00.00  
C = 51.1 F = 19.7

70 60 50 40 30 20 10 0 10 20 30 40 50 60 70

50 60 70

CROSS SECTIONS  
Sta. 59+00.00 - Sta. 60+00.00

**TRANSYSTEMS**  
CORPORATION  
245 North Waco, Suite 420  
Wichita, Kansas 67202

DESIGNED: J.R.L.	DRAWN: D.A.N.
CHECKED: B.A.L.	DATE: 3/2005
SCALE: 1"=50'	SHEET NO: 113