



70 60 50 40 30 20 10 0 10 20 30 40 50 60 70

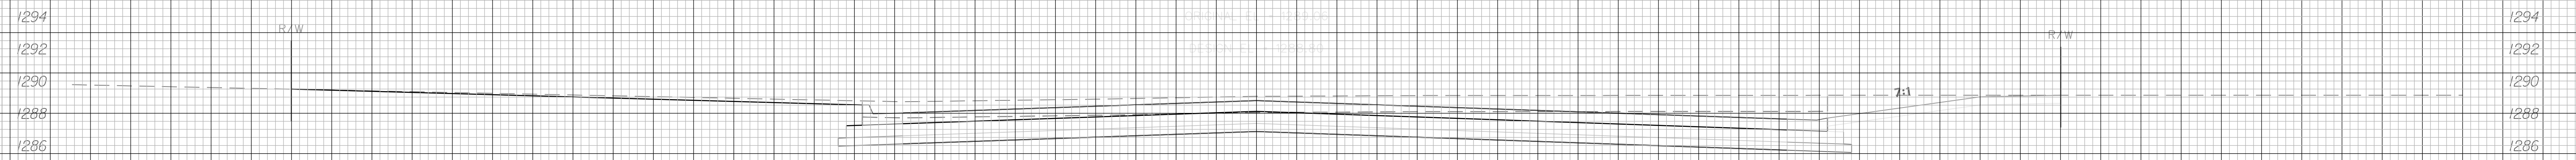


64+00.00

C = 119.8 F = 0.0

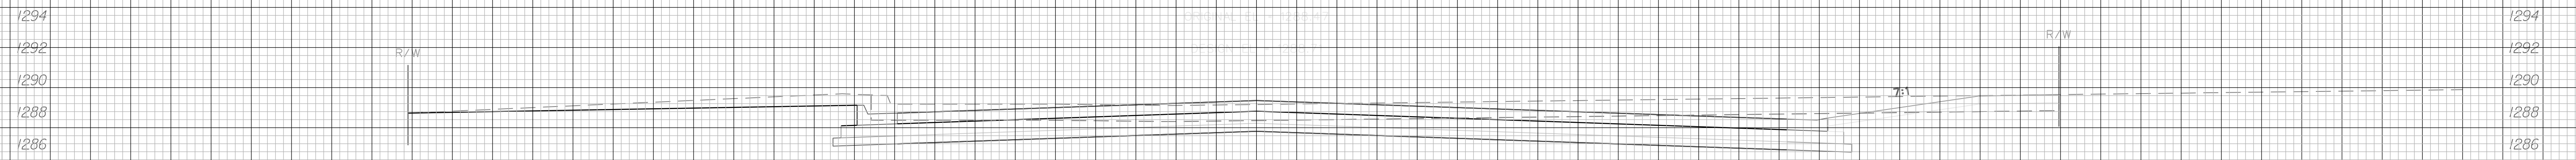

63+50.00

C = 98.5 F = 0.0

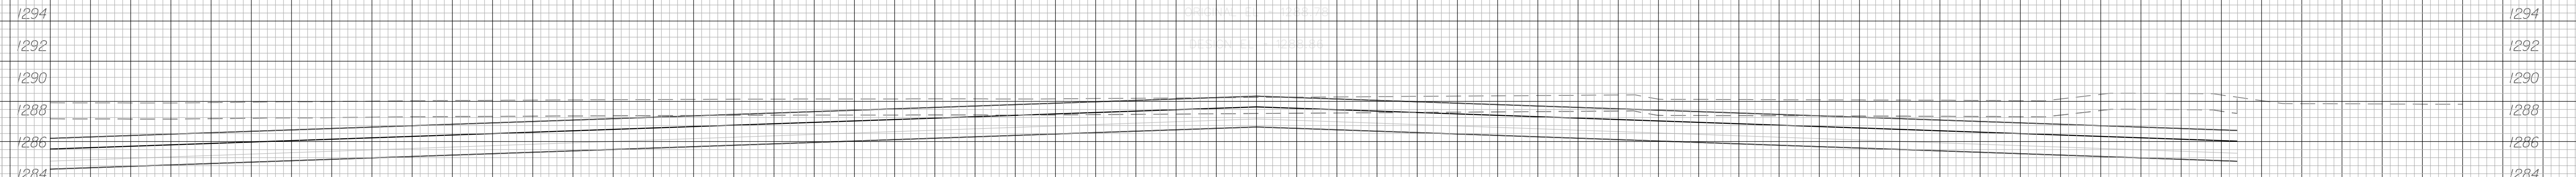

63+00.00

C = 130.0 F = 0.0

70 60 50 40 30 20 10 0 10 20 30 40 50 60 70

CROSS SECTIONS		 <small>245 North Waco, Suite 420 Wichita, Kansas 67202</small>	DESIGNED: J.R.L.	DRAWN: D.A.N.
Sta. 63+00.00 - Sta. 64+00.00			CHECKED: B.A.L.	DATE: 3/2005
			SCALE: 1" = 50'	SHEET NO: 116