



WOODLAWN EAST

NOTE: SBC POLES ON NORTH SIDE OF CENTRAL TO BE RELOCATED IN PHASES 5 & 6.

STATE	PROJECT NUMBER	FISCAL YEAR	SHEET NUMBER	TOTAL SHEETS
KANSAS	87N-0251-01	2006	13	106



SCALE 1" = 20'
IRON = ●

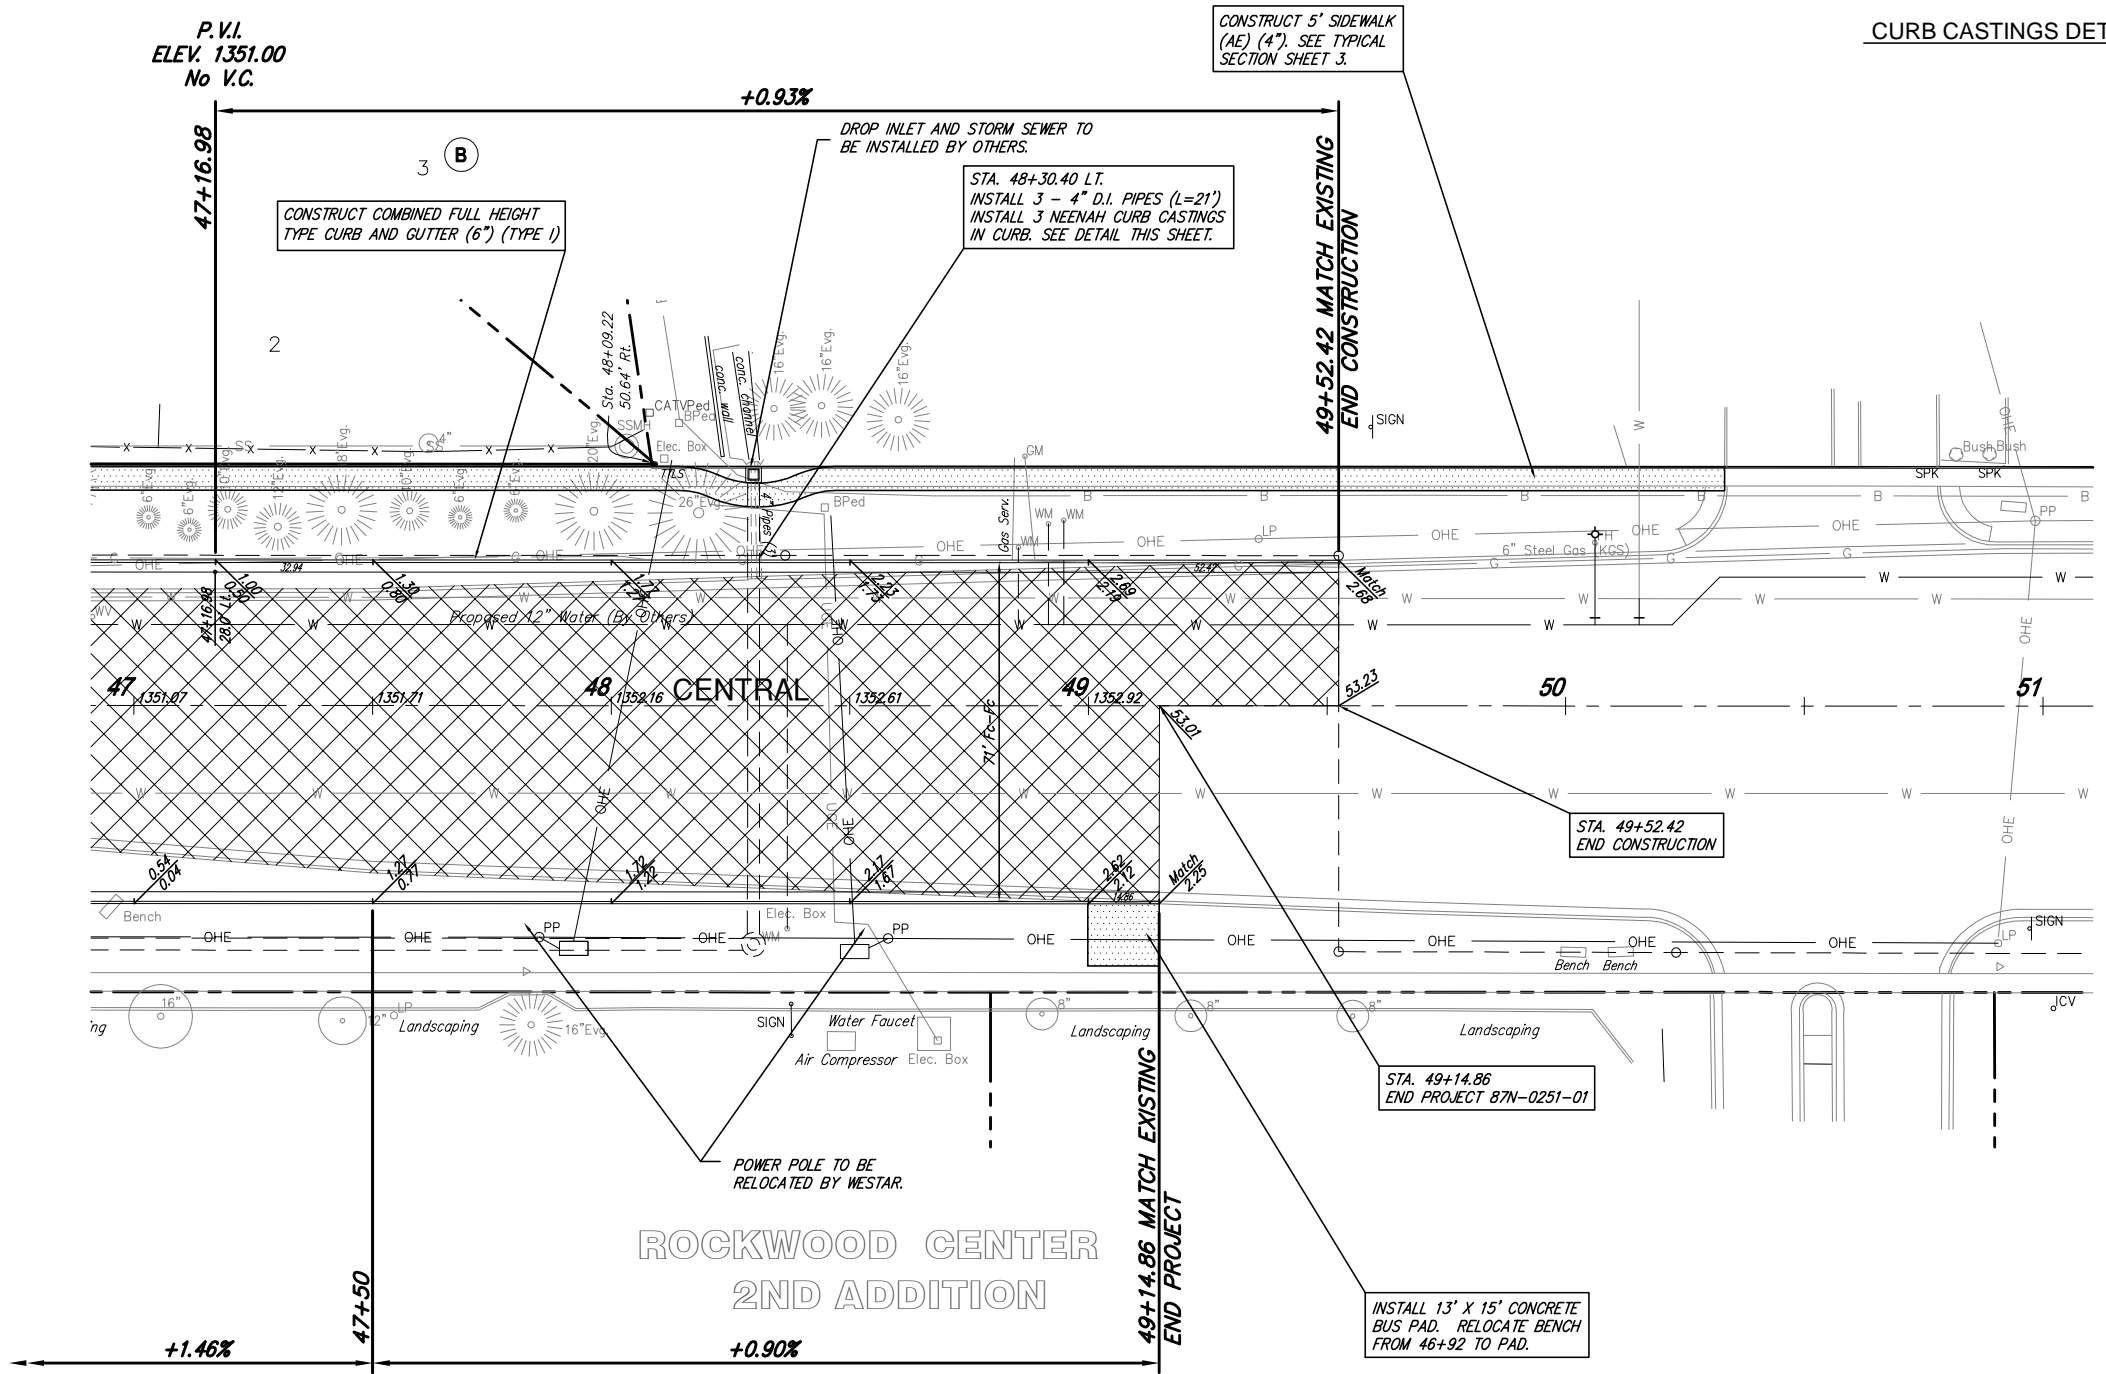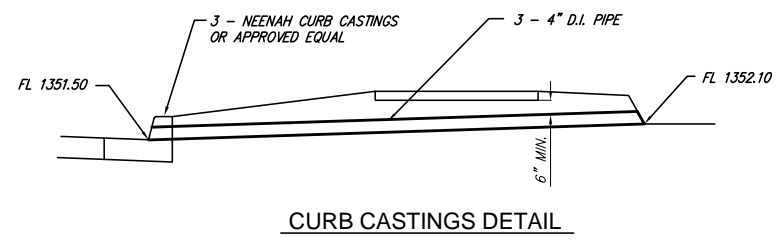

P.V.I.
ELEV. 1351.00
No V.C.

P.V.I.
ELEV. 1351.27
No V.C.

PAVING IMPROVEMENTS
CENTRAL STA. 47+00 TO 51+00
WICHITA, KANSAS

	<p>Ruggles & Bohm, P.A. Engineering, Surveying, Land Planning</p>		<p>DESIGN KWL</p>
	<p>924 North Main Wichita, Kansas 67203 www.rbkansas.com</p>		<p>REVIEW RA</p>
<p>(316) 264-8008 (316) 264-4621 fax E-mail: info@rbkansas.com</p>		<p>SHEET 13</p>	<p>DATE July 10, 2006</p>
<p>DRAWING FILE paving ISHT R3</p>		<p>PROJECT NUMBER 472-83506</p>	<p>OF 106</p>