

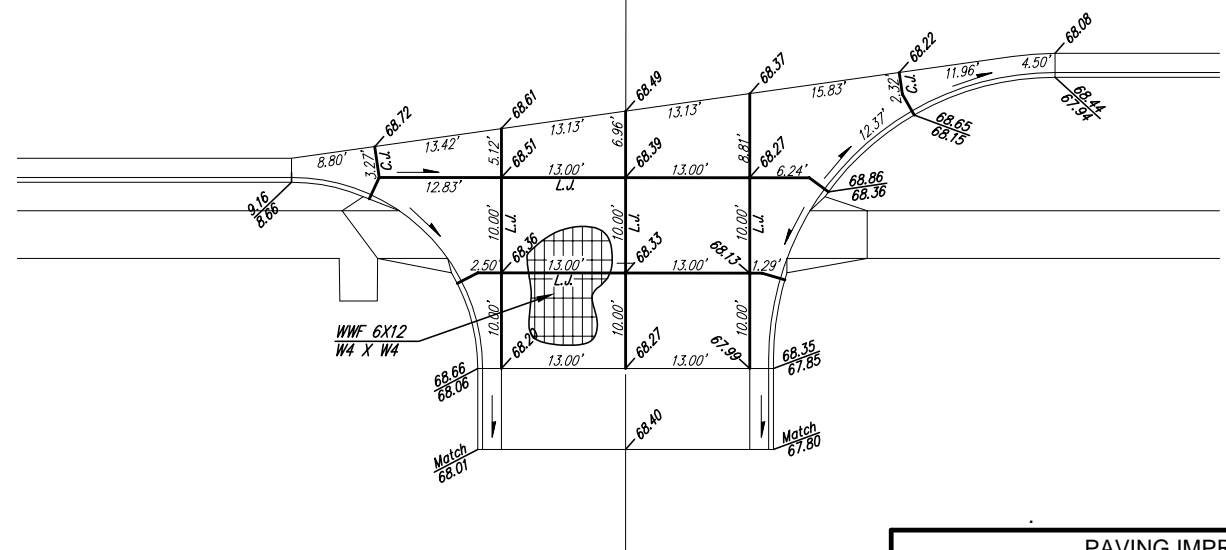
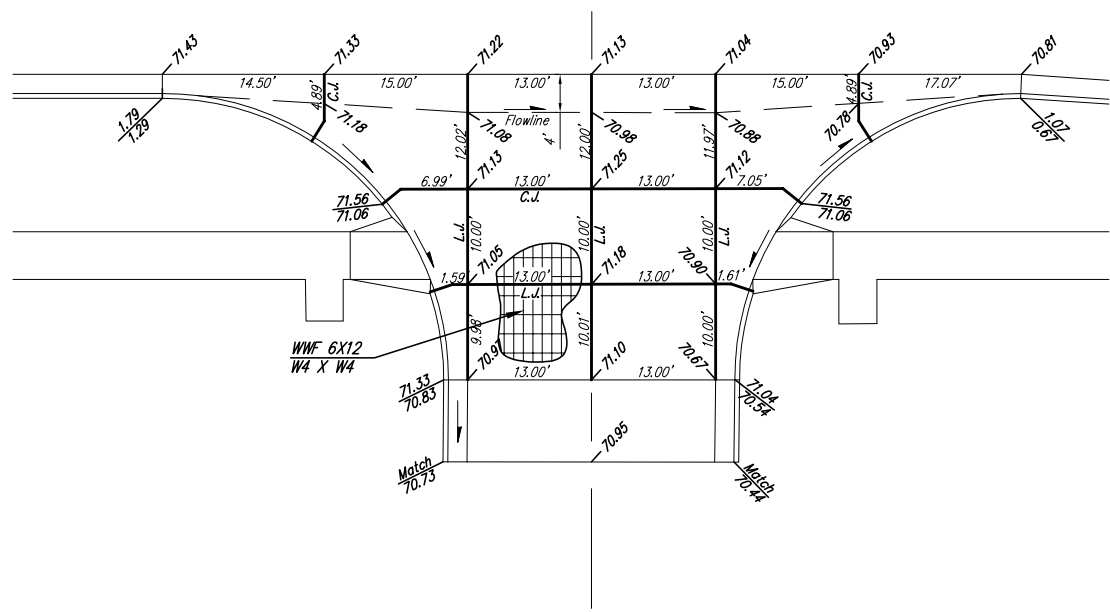


STATE	PROJECT NUMBER	FISCAL YEAR	SHEET NUMBER	TOTAL SHEETS
KANSAS	87N-0251-01	2006	16	106

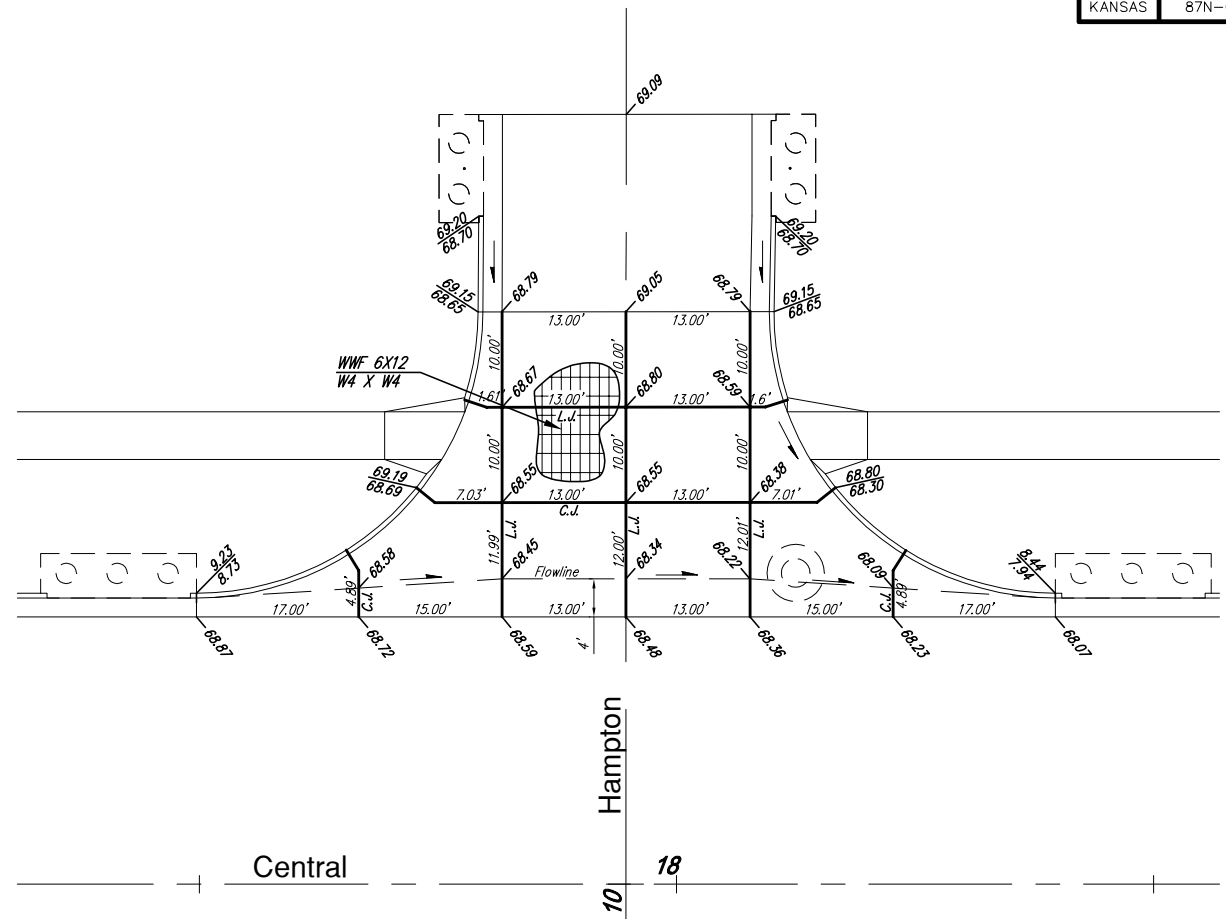

SCALE 1" = 10'
IRON = ●

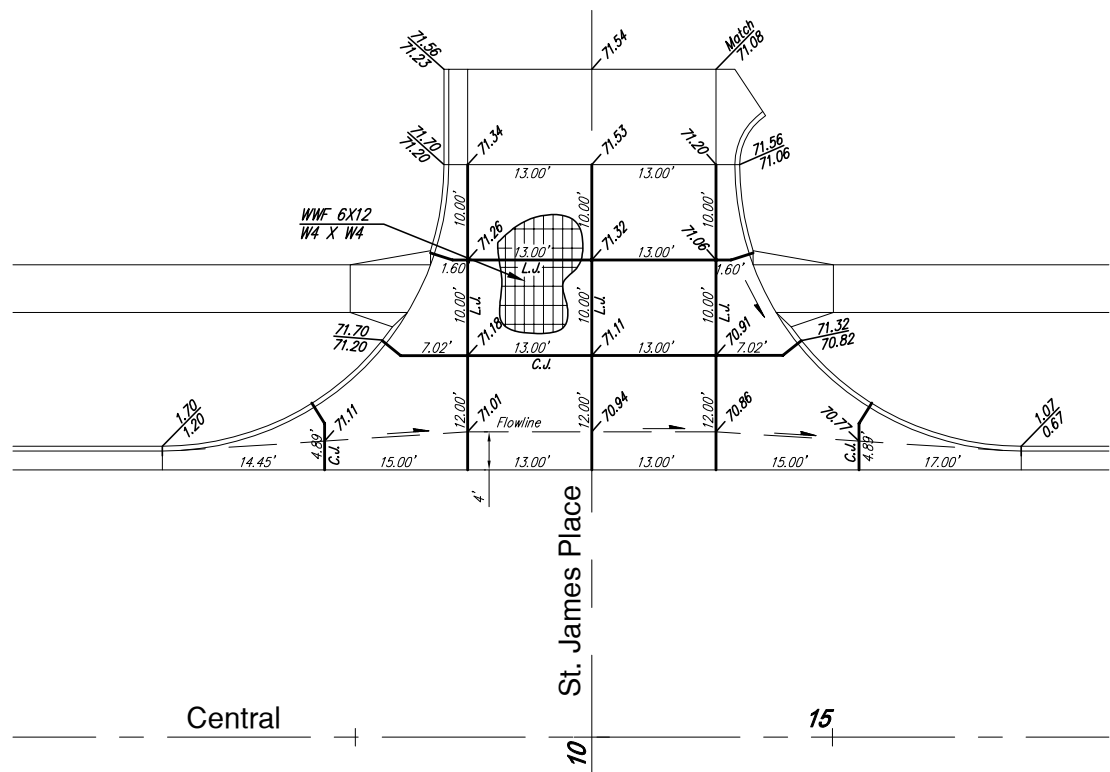

**PAVING IMPROVEMENTS
INTERSECTION DETAILS
WICHITA, KANSAS**

	Ruggles & Bohm, P.A.		DESIGN KWL	SHEET 16 of 106
	Engineering, Surveying, Land Planning		DRAWN RA	
924 North Main Wichita, Kansas 67203 www.rbkansas.com		(316) 264-8008 (316) 264-4621 fax E-mail: info@rbkansas.com		REVIEW
DRAWING FILE paving {SHT 1}		PROJECT NUMBER 472-83506		UTILITY
				DATE June 8, 2006