

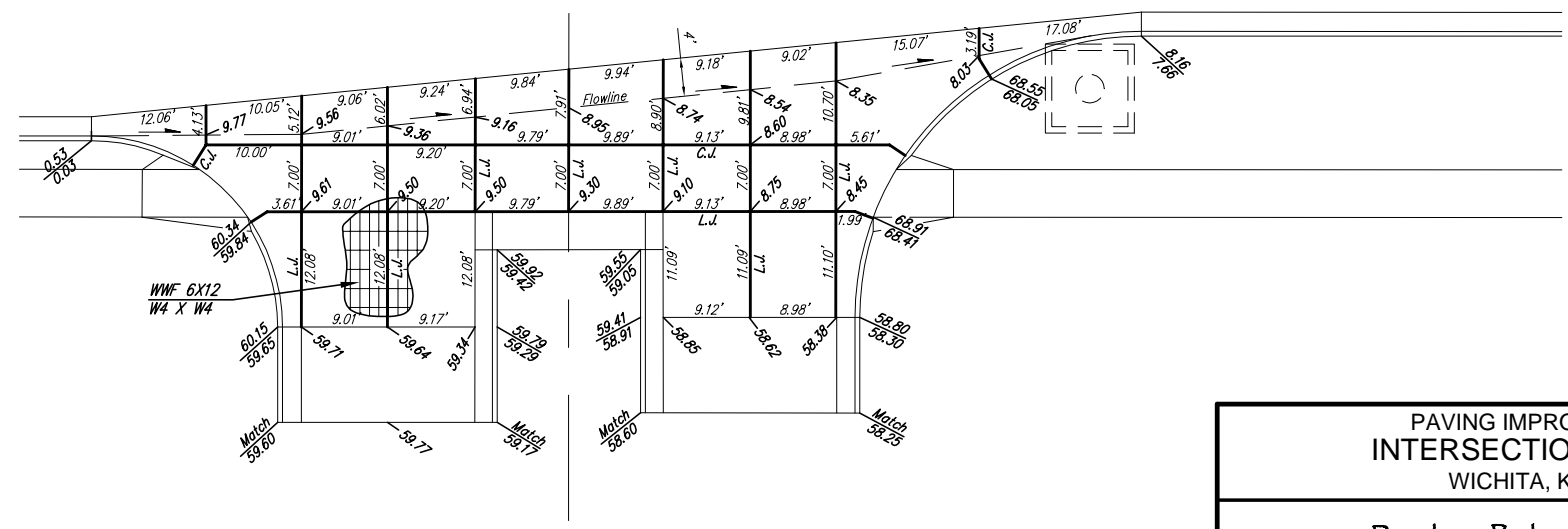


STATE	PROJECT NUMBER	FISCAL YEAR	SHEET NUMBER	TOTAL SHEETS
KANSAS	87N-0251-01	2006	19	106

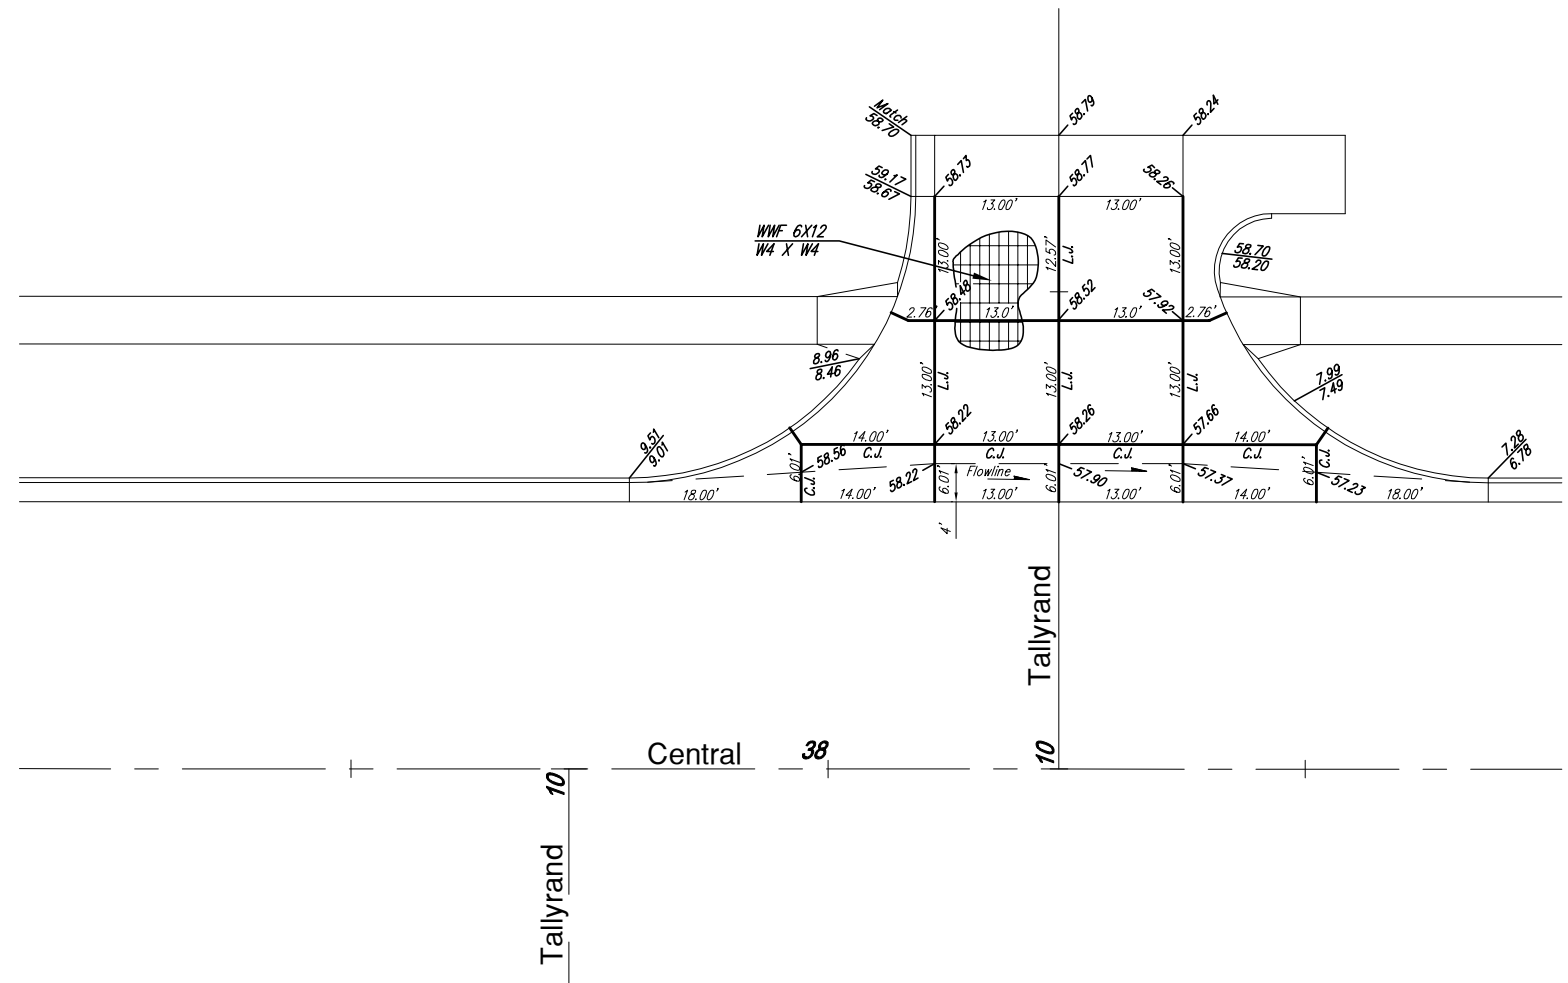

**PAVING IMPROVEMENTS
INTERSECTION DETAILS
WICHITA, KANSAS**

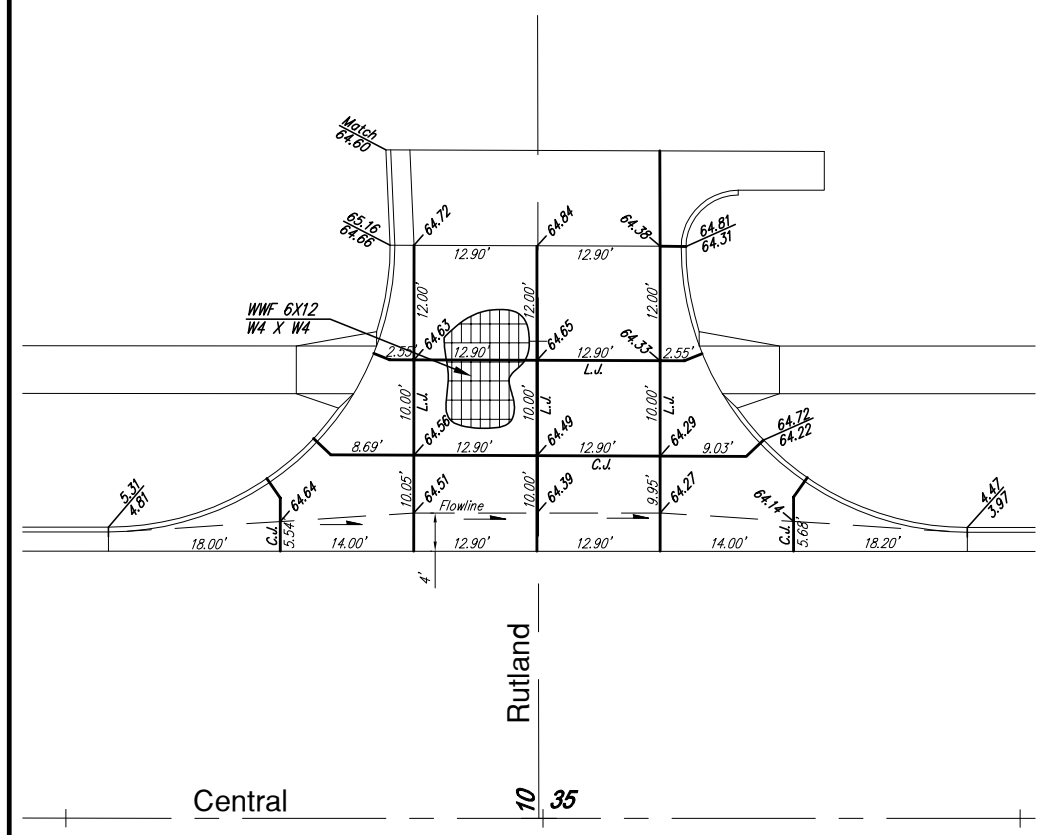

Ruggles & Bohm, P.A.
Engineering, Surveying, Land Planning

924 North Main
Wichita, Kansas 67203
www.rbkansas.com

(316) 264-8008
(316) 264-4621 fax
E-mail: info@rbkansas.com

DESIGN KWL	19 of 106
DRAWN RA	
REVIEW	
UTILITY	
DATE July 10, 2006	

DRAWING FILE paving {SHT 1}	PROJECT NUMBER 472-83506
--------------------------------	-----------------------------