



STA. 5+29.86 LINE 1
 BL STA. 38+27.43, 36.0' RT.
 CONSTRUCT R.C. MANHOLE
 L = 7'-0" W = 7'-0"
 TOP = 1358.16

STA. 9+21.28 LINE 1
 BL STA. 34+35.99, 36.0' RT.
 CONSTRUCT R.C. MANHOLE
 L = 7'-0" W = 7'-0"
 TOP = 1365.60

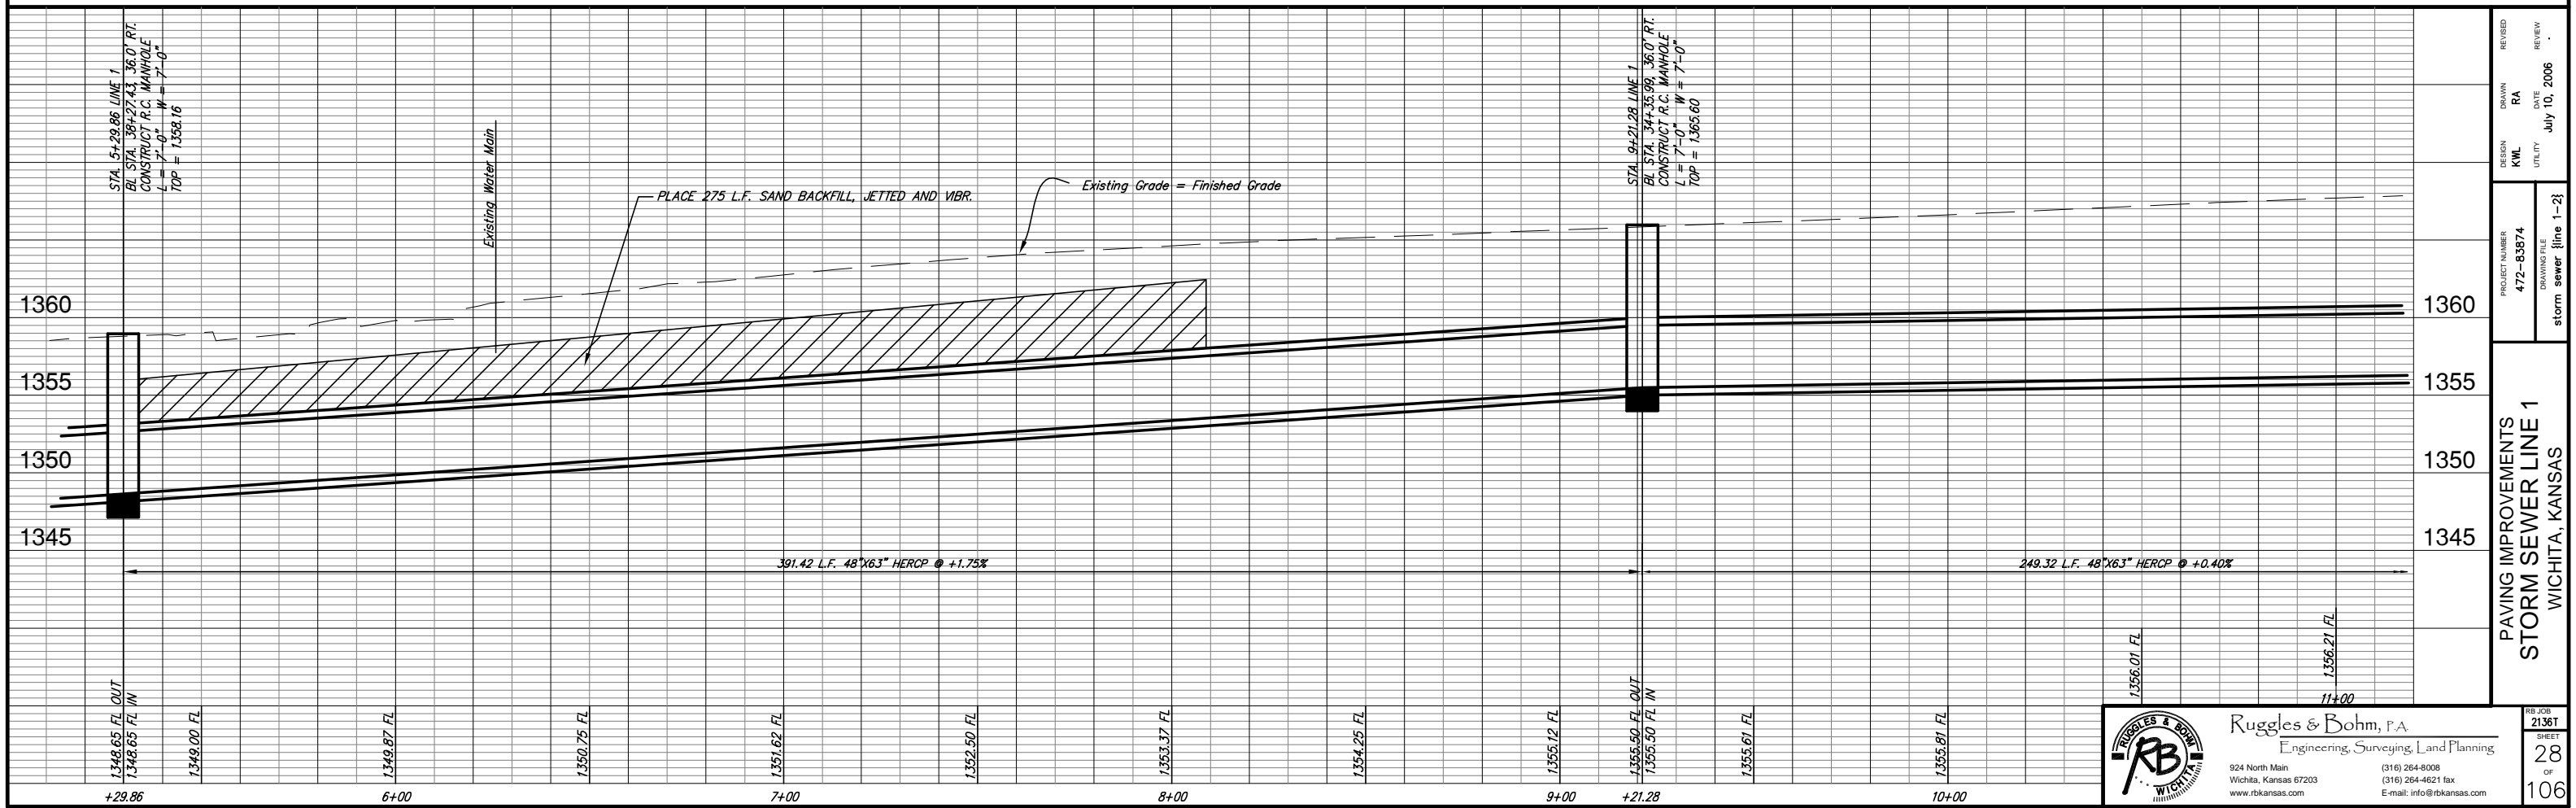

SCALE 1" = 20'

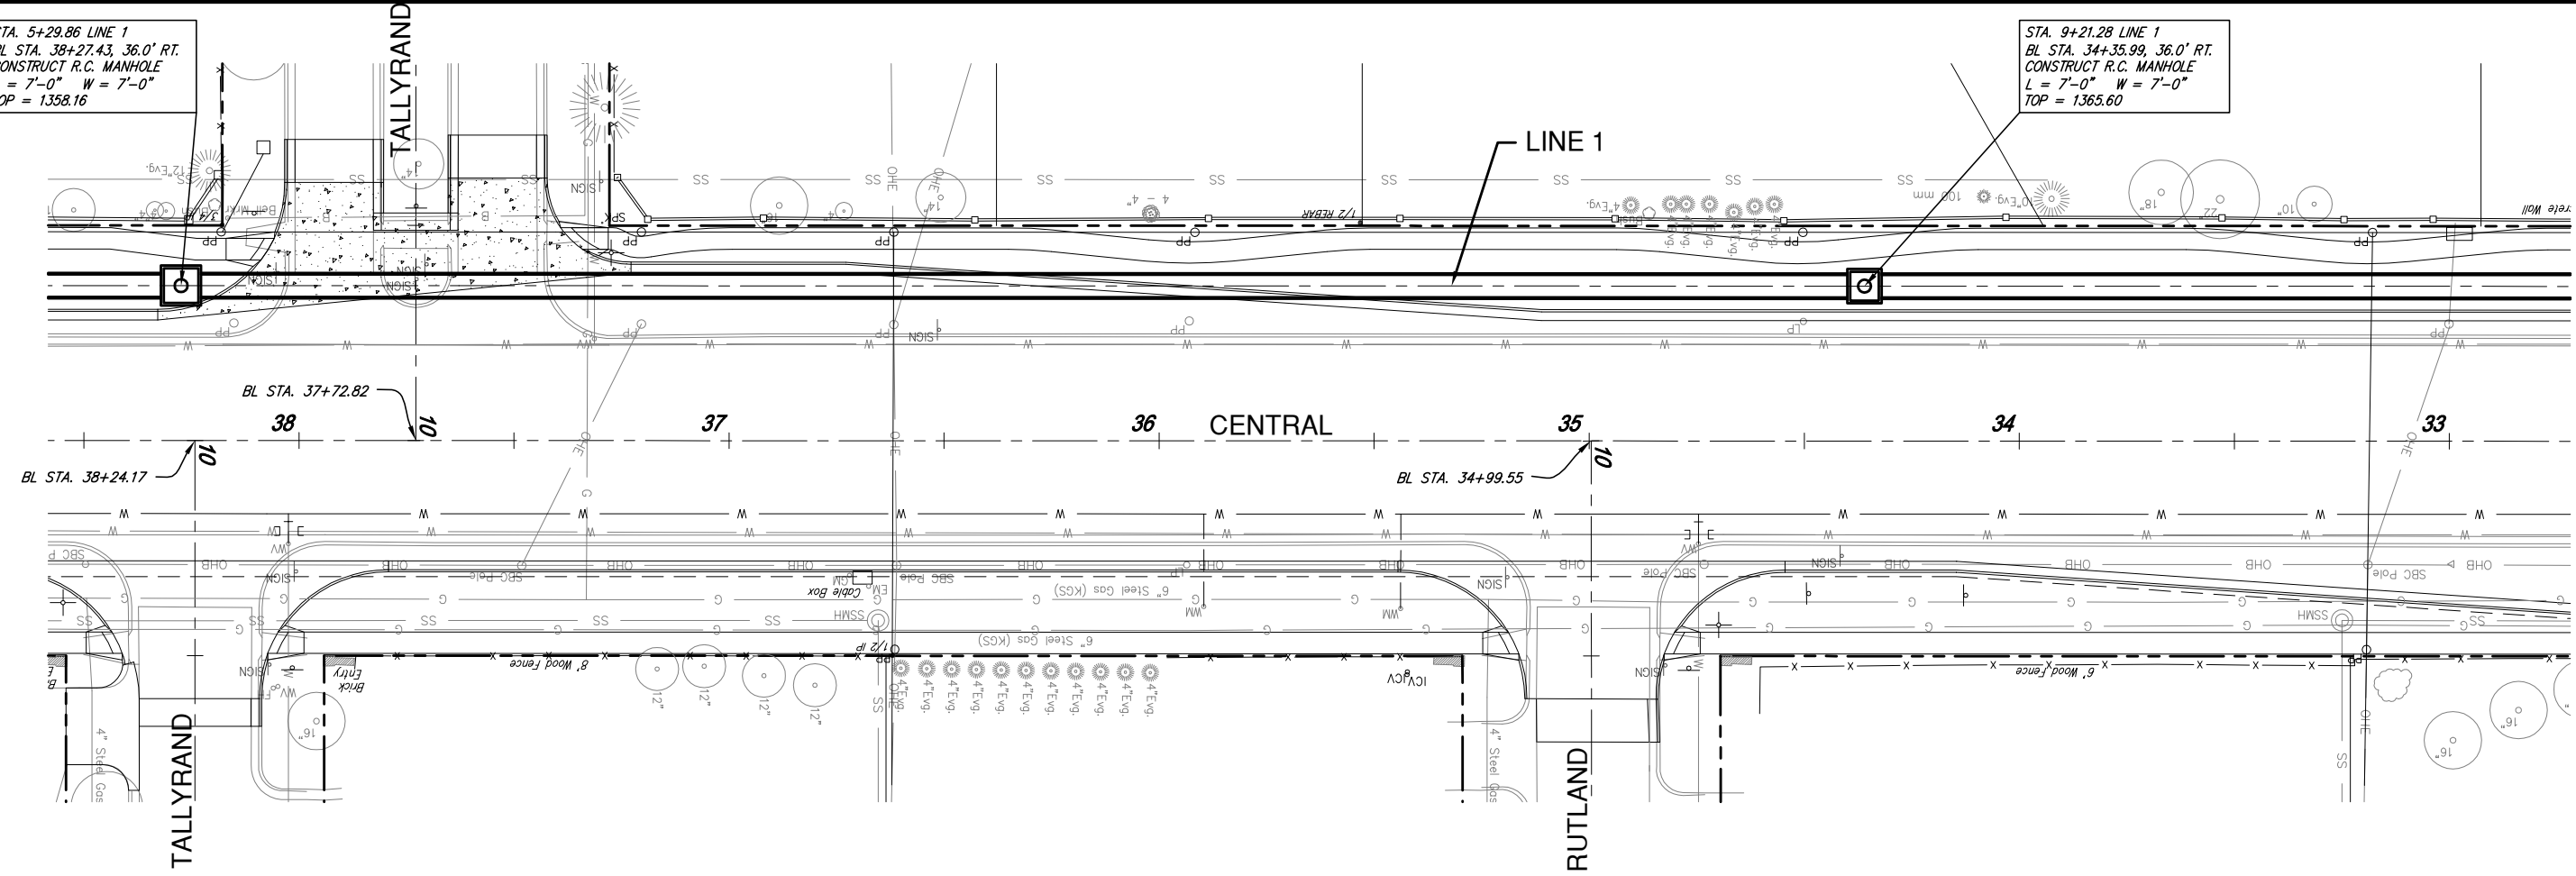

PROJECT NUMBER 472-83874	DESIGN KWL	DRAWN RA	REVIEW RA
DRAWING FILE storm sewer (line 1-2)	UTILITY	DATE July 10, 2006	REVIEW
PAVING IMPROVEMENTS STORM SEWER LINE 1 WICHITA, KANSAS			
RB JOB 21361	SHEET 28	OF 106	

Ruggles & Bohm, P.A.
 Engineering, Surveying, Land Planning
 924 North Main
 Wichita, Kansas 67203
 www.rbkansas.com
 (316) 264-8008
 (316) 264-4621 fax
 E-mail: info@rbkansas.com