





SCALE 1" = 20'

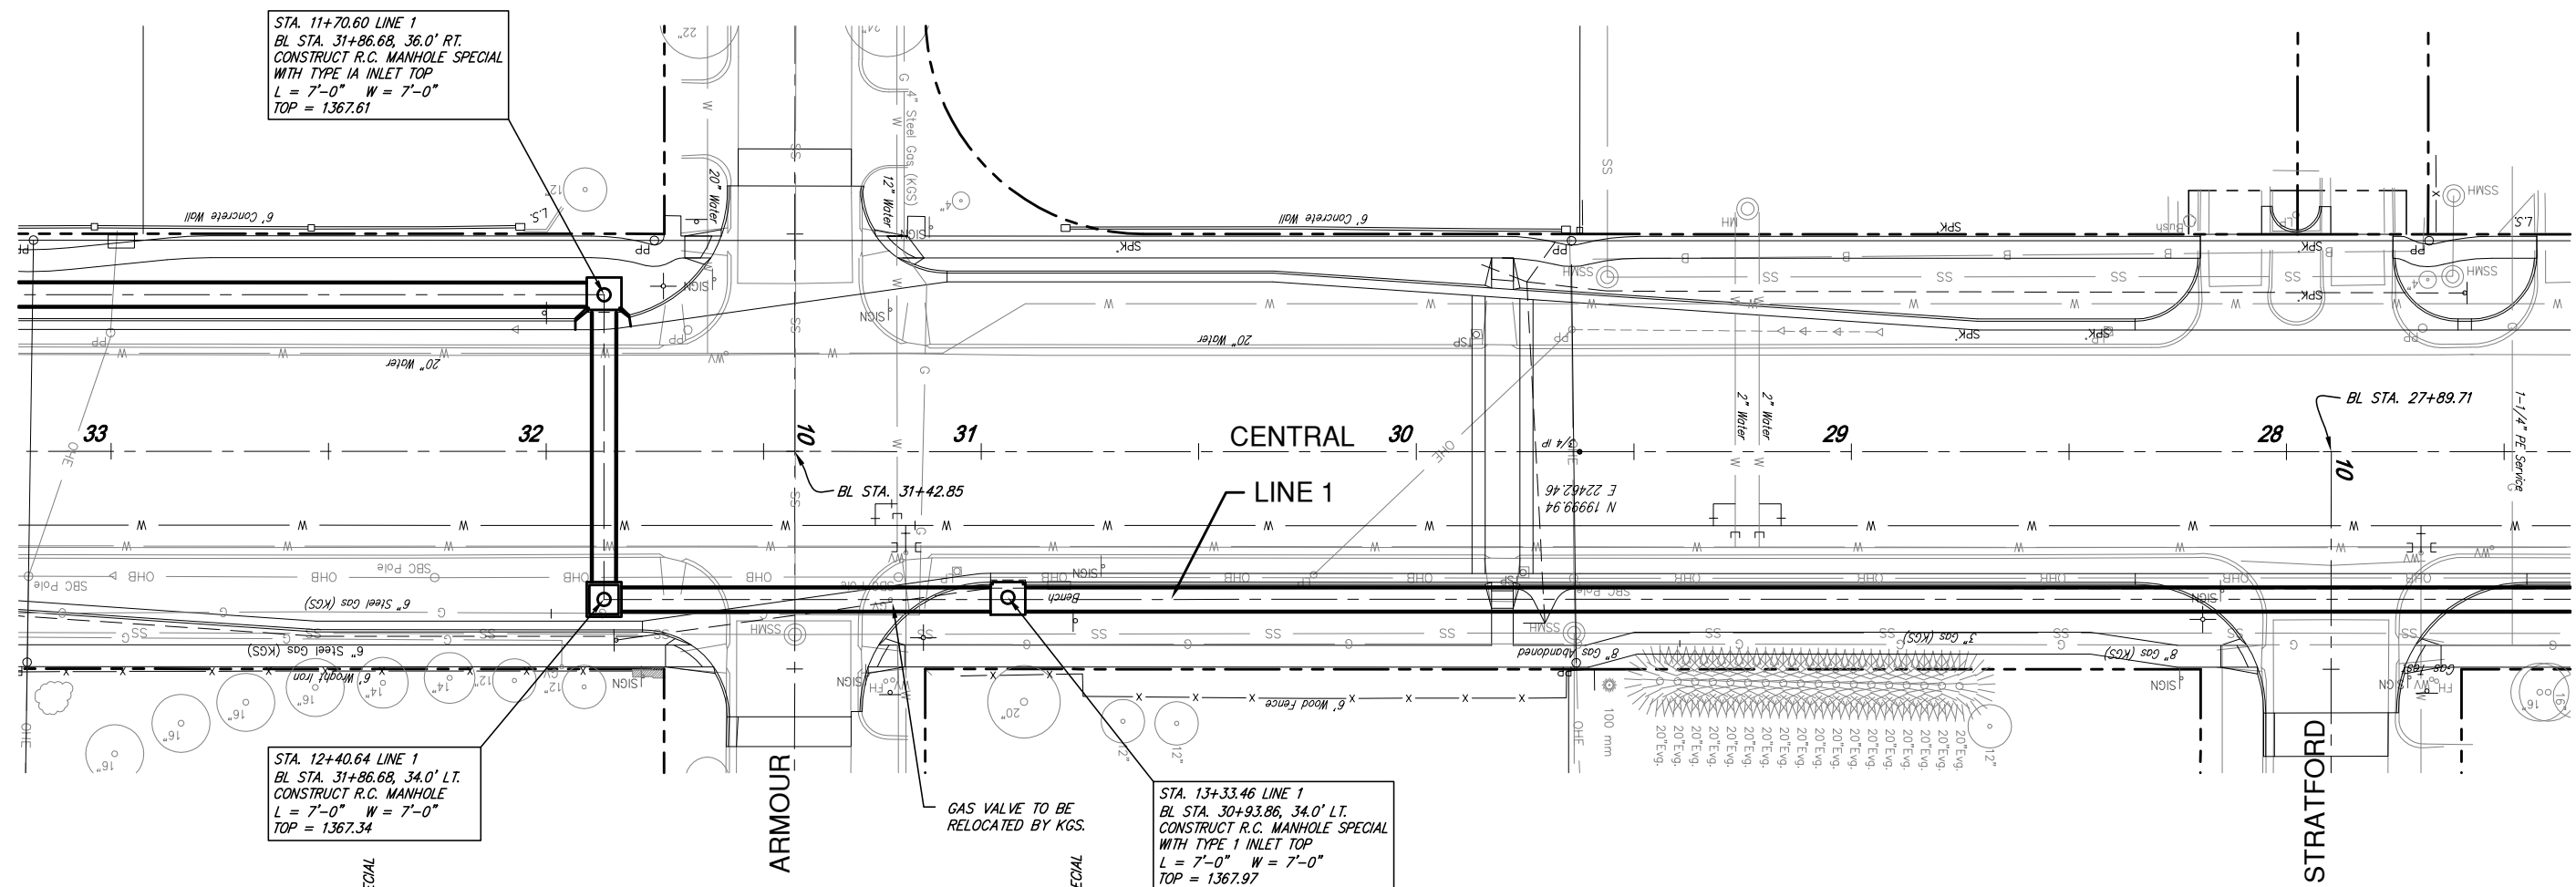

STA. 11+70.60 LINE 1  
 BL STA. 31+86.68, 36.0' RT.  
 CONSTRUCT R.C. MANHOLE SPECIAL  
 WITH TYPE 1A INLET TOP  
 L = 7'-0" W = 7'-0"  
 TOP = 1367.61

STA. 12+40.64 LINE 1  
 BL STA. 31+86.68, 34.0' LT.  
 CONSTRUCT R.C. MANHOLE  
 L = 7'-0" W = 7'-0"  
 TOP = 1367.34

STA. 13+33.46 LINE 1  
 BL STA. 30+93.86, 34.0' LT.  
 CONSTRUCT R.C. MANHOLE SPECIAL  
 WITH TYPE 1 INLET TOP  
 L = 7'-0" W = 7'-0"  
 TOP = 1367.97

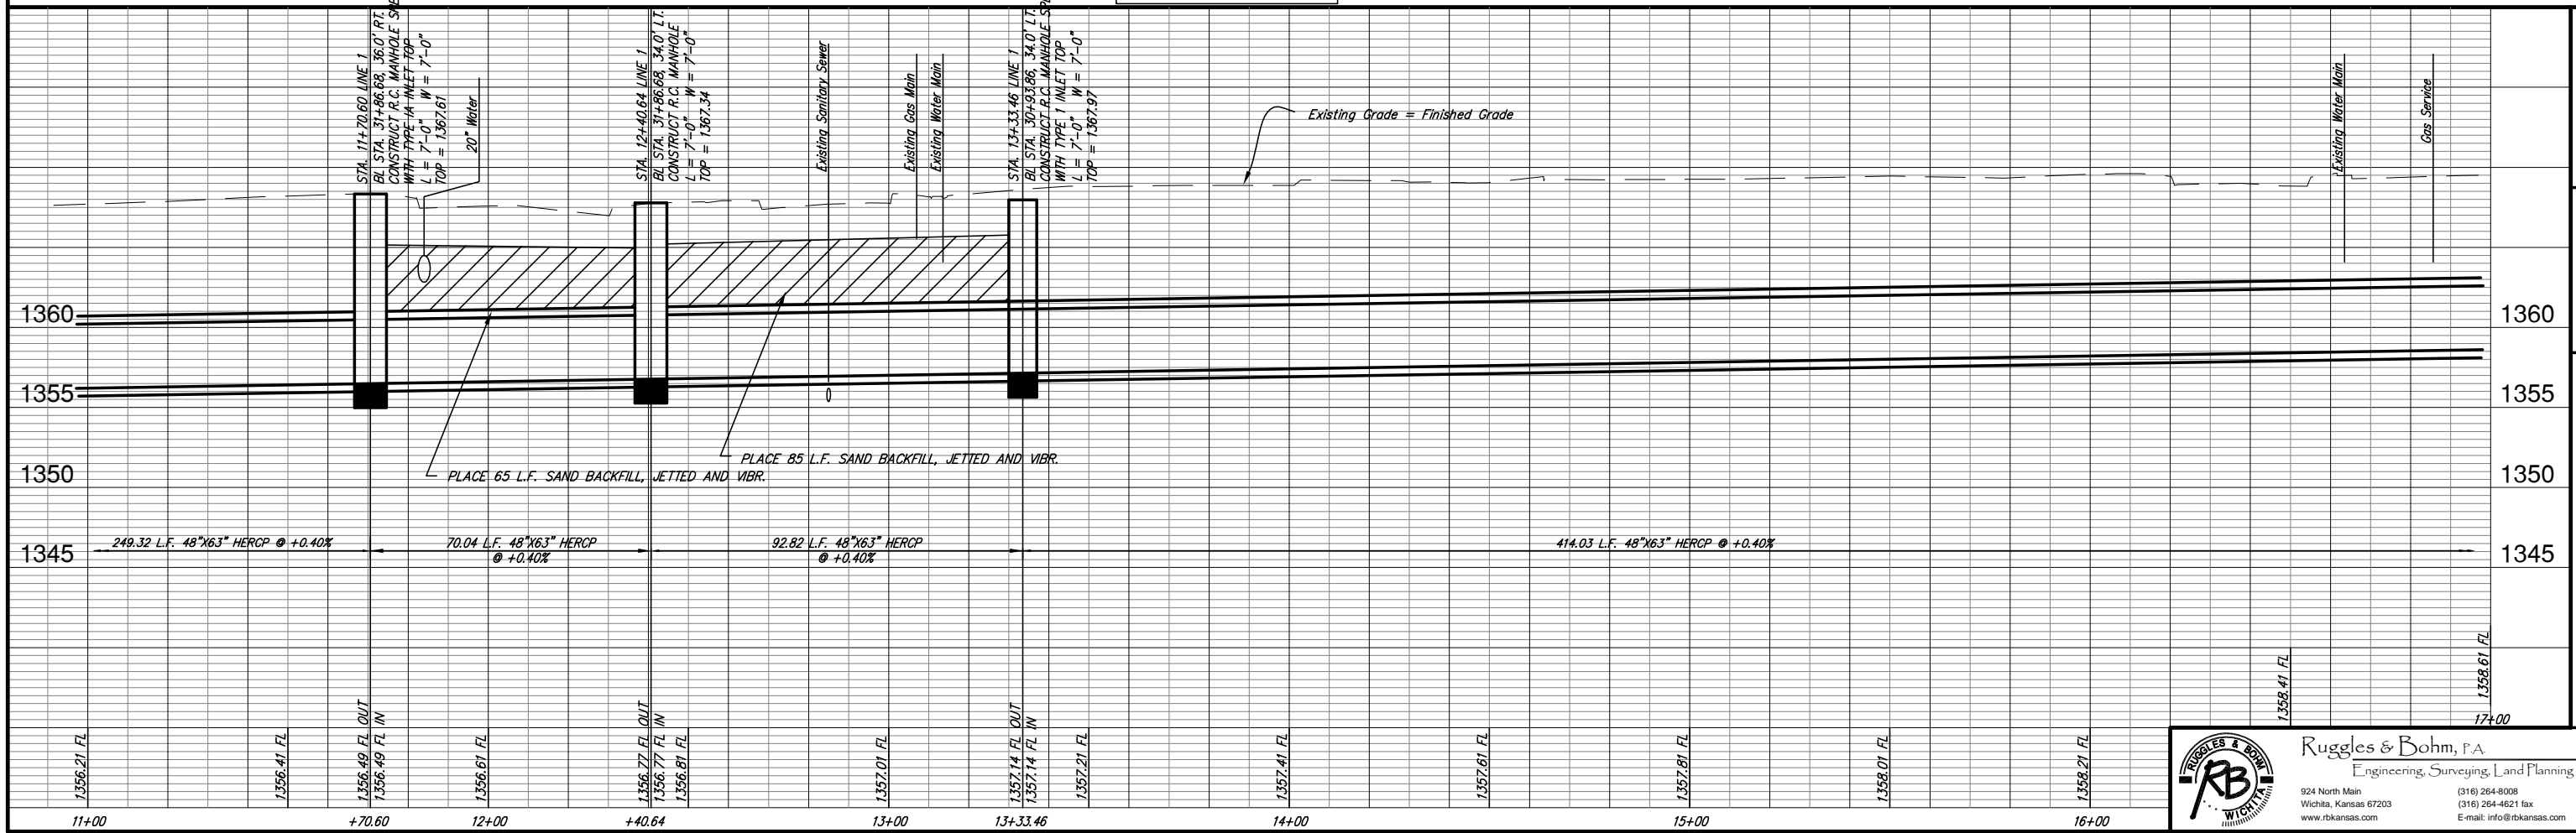

STA. 11+70.60 LINE 1  
 BL STA. 31+86.68, 36.0' RT.  
 CONSTRUCT R.C. MANHOLE SPECIAL  
 WITH TYPE 1A INLET TOP  
 L = 7'-0" W = 7'-0"  
 TOP = 1367.61

STA. 12+40.64 LINE 1  
 BL STA. 31+86.68, 34.0' LT.  
 CONSTRUCT R.C. MANHOLE  
 L = 7'-0" W = 7'-0"  
 TOP = 1367.34

STA. 13+33.46 LINE 1  
 BL STA. 30+93.86, 34.0' LT.  
 CONSTRUCT R.C. MANHOLE SPECIAL  
 WITH TYPE 1 INLET TOP  
 L = 7'-0" W = 7'-0"  
 TOP = 1367.97

Existing Sanitary Sewer  
 Existing Gas Main  
 Existing Water Main  
 Existing Water Main  
 Gas Service

Existing Grade = Finished Grade

PLACE 65 L.F. SAND BACKFILL, JETTED AND VIBR.  
 PLACE 85 L.F. SAND BACKFILL, JETTED AND VIBR.

PROJECT NUMBER: 472-83874  
 DRAWING FILE: storm sewer line 1-33  
 DESIGN: KWL  
 DRAWN: RA  
 REVIEW: RA  
 DATE: July 10, 2006  
 UTILITY

PAVING IMPROVEMENTS  
 STORM SEWER LINE 1  
 WICHITA, KANSAS

RB JOB: 21361  
 SHEET: 29  
 OF: 106

**Ruggles & Bohm, P.A.**  
 Engineering, Surveying, Land Planning  
 924 North Main  
 Wichita, Kansas 67203  
 www.rbkansas.com  
 (316) 264-8008  
 (316) 264-4621 fax  
 E-mail: info@rbkansas.com