


SCALE 1" = 20'

STA. 30+86.45 LINE 1
 BL STA. 13+40.24, 32.0' LT.
 CONSTRUCT STD. TYPE 1 INLET
 (TRIPLE) L = 15'-0" W = 5'-0"
 TOP = 1372.31

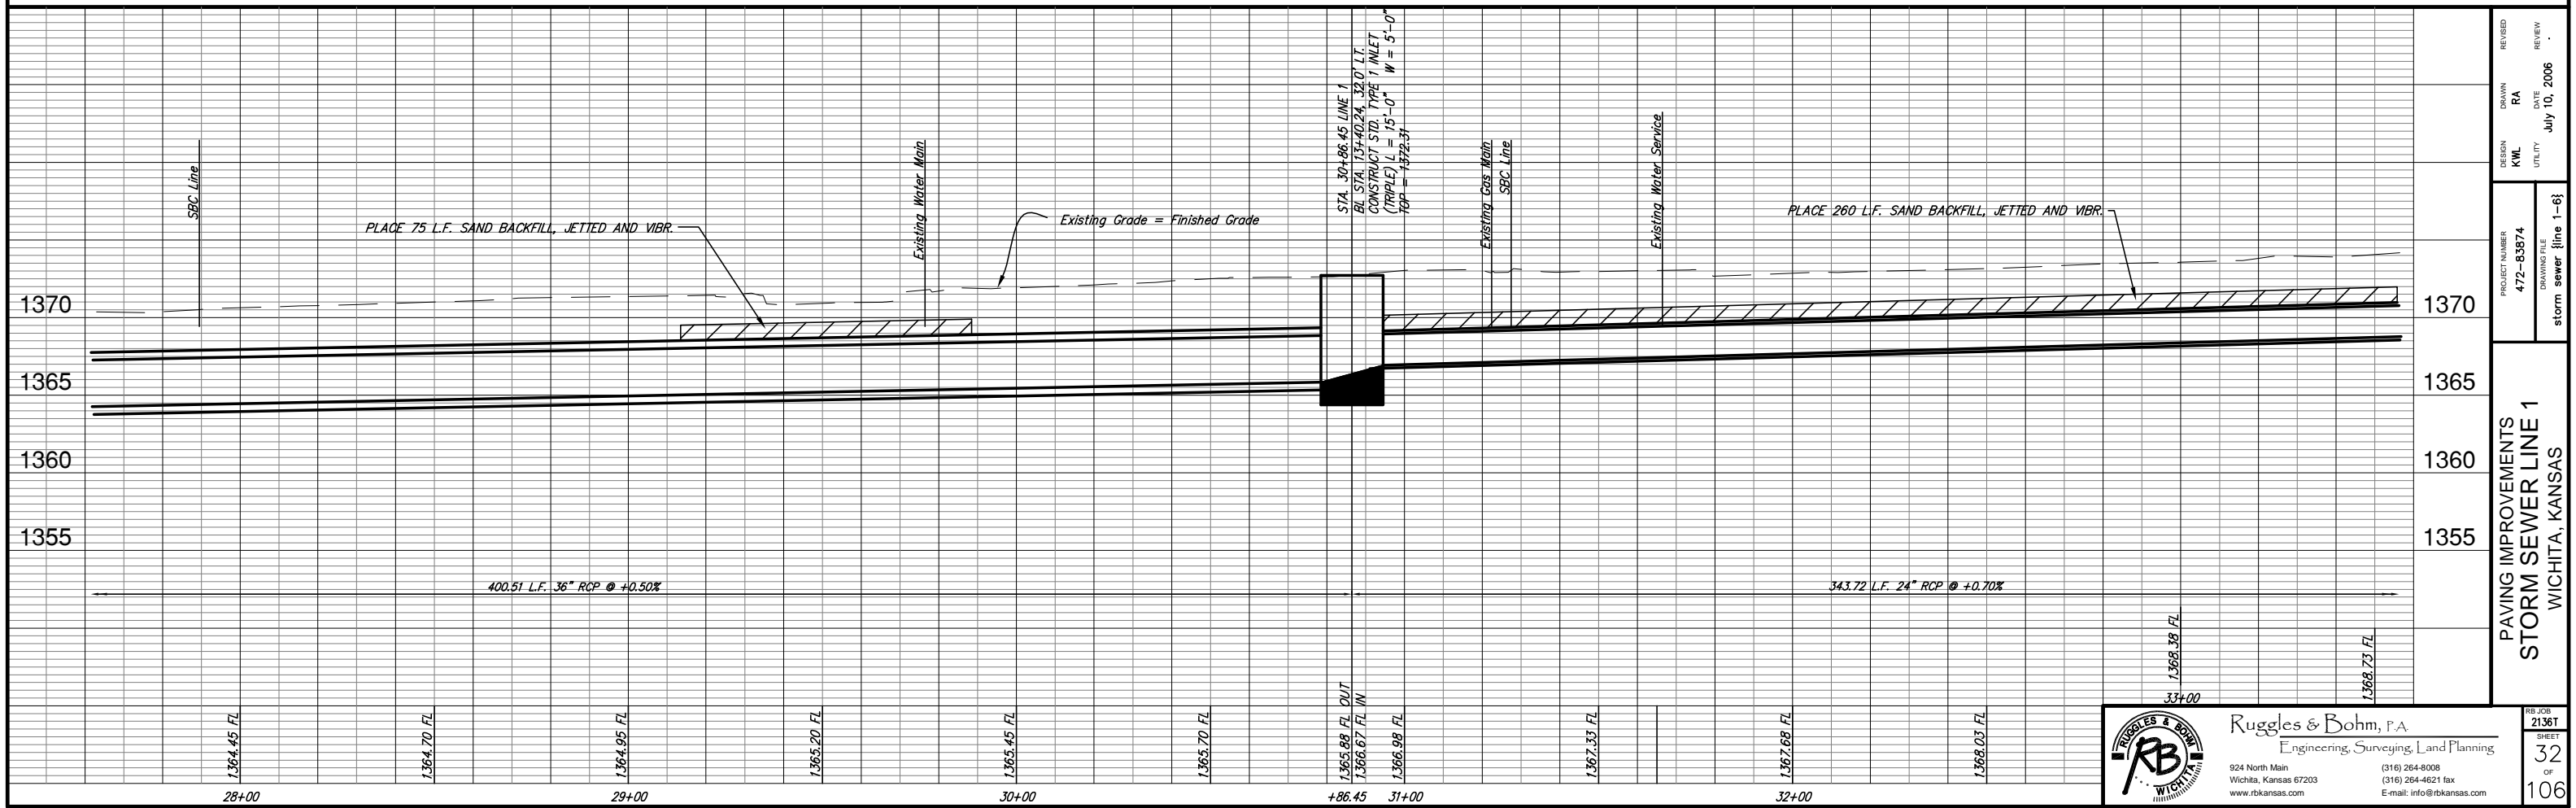

PROJECT NUMBER 472-83874	DESIGN KWL	DRAWN RA	REVIEW RA
DRAWING FILE storm_sewer_line 1-63	UTILITY	DATE July 10, 2006	REVIEW
PAVING IMPROVEMENTS STORM SEWER LINE 1 WICHITA, KANSAS			
RB JOB 2136T	Ruggles & Bohm, P.A. Engineering, Surveying, Land Planning		SHEET 32
924 North Main Wichita, Kansas 67203 www.rbkansas.com		(316) 264-8008 (316) 264-4621 fax E-mail: info@rbkansas.com	OF 106