



● Lane Transitions :
 0' @ 30+98.87 to 11' @ 31+77.86
 0' @ 32+52.80 to 11' @ 34+14.56

TYPICAL SECTION
30+98.87 to 31+77.86
32+52.80 to 34+14.56

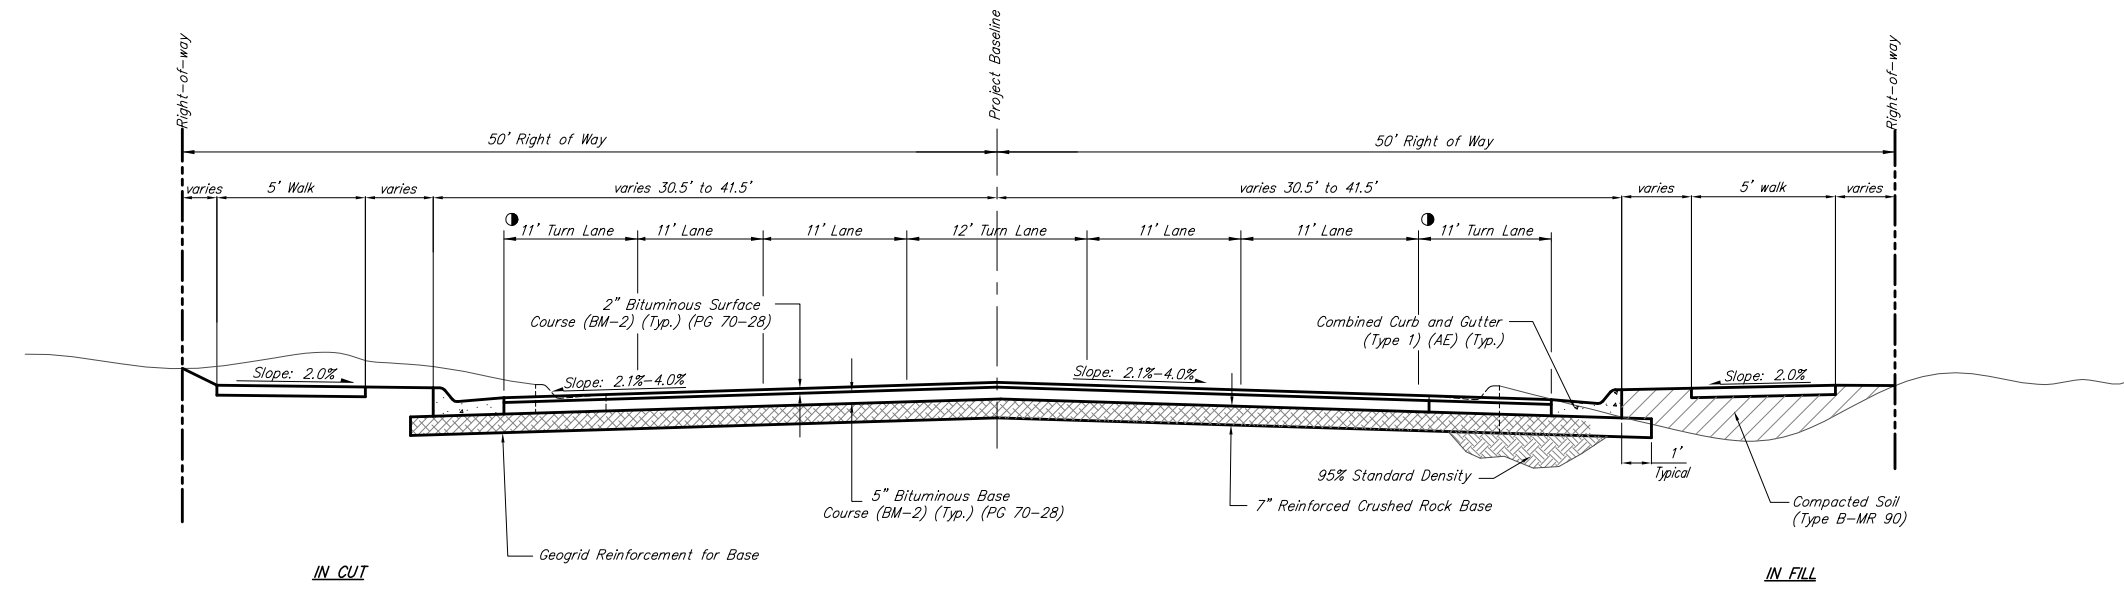


● Lane Transitions from
 0' @ Sta. 44+73.47 to 11' @ Sta. 46+05.47

TYPICAL SECTION
43+86.46 to 49+52.42

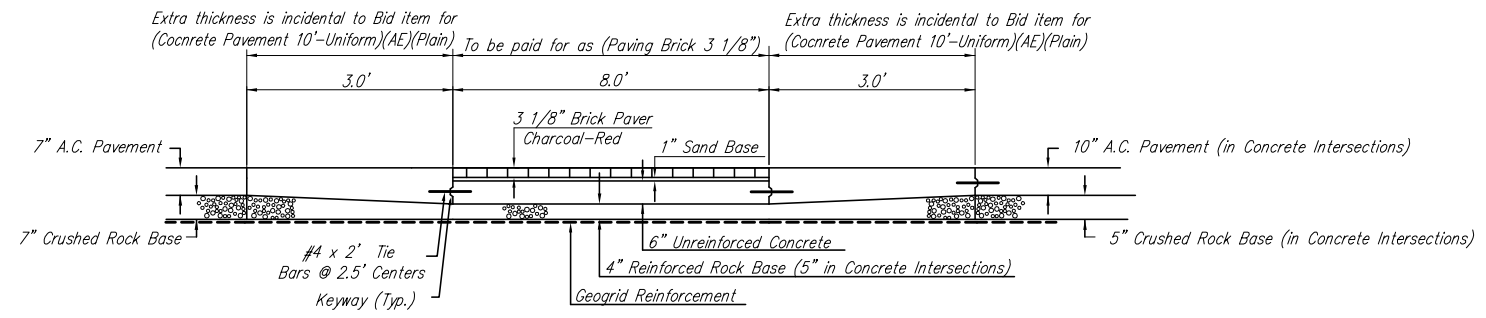

CROSSWALK BRICK PAVER SURFACE DETAIL

NOTE : Construction of the interlocking precast concrete paving stones shall conform to special provision 90P-3956.

CENTRAL PAVING IMPROVEMENTS TYPICAL SECTIONS WICHITA, KANSAS			
	Ruggles & Bohm, P.A. Engineering, Surveying, Land Planning		
	924 North Main Wichita, Kansas 67203 www.rbkansas.com	(316) 264-8008 (316) 264-4621 fax E-mail: info@rbkansas.com	
DESIGN DRAWN REVIEW UTILITY	KWL RA	PROJECT NUMBER 472-83506	DATE July 10, 2006
DRAWING FILE typ section		SHEET 5 OF 106	