

STA. 49+52.42, 31.5' LT.
INSTALL JUNCTION BOX


STA. 49+52.42, 51.5' RT.
INSTALL JUNCTION BOX

STA. 51+60, 52.0' RT.
INSTALL JUNCTION BOX

STA. 52+66, 52.0' RT.
INSTALL JUNCTION BOX

STA. 53+72, 66.75' RT.
INSTALL JUNCTION BOX

STA. 4+62, 68.25' RT.
CONNECT TO EXISTING
SIGNAL CONTROLLER.

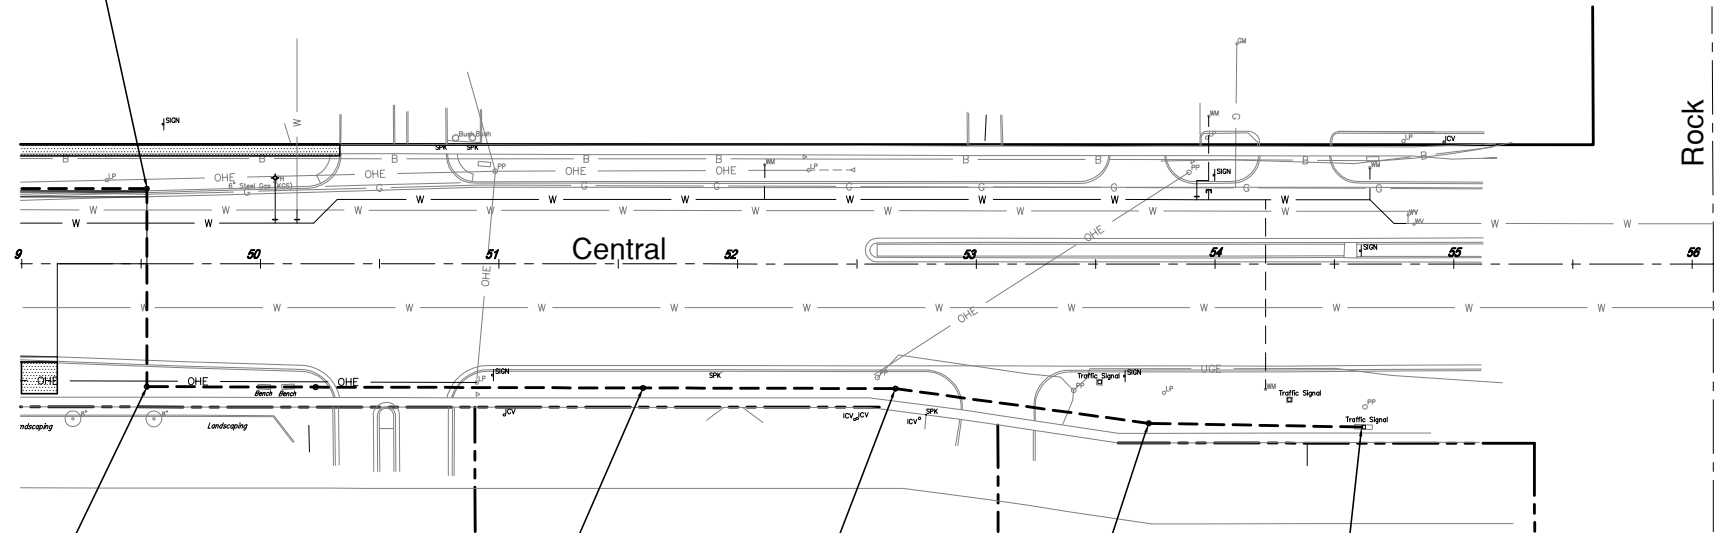

SCALE 1" = 40'

SIGNAL INTERCONNECT PLAN STA. 38+00 TO 49+00 WICHITA, KANSAS			
	Ruggles & Bohm, P.A. Engineering, Surveying, Land Planning		DESIGN KWL DRAWN RA REVIEW RA UTILITY DATE July 11, 2006
	924 North Main Wichita, Kansas 67203 www.rbkansas.com		(316) 264-8008 (316) 264-4621 fax E-mail: info@rbkansas.com
DRAWING FILE Interconnect\Interconn5\		PROJECT NUMBER 472-83874	SHEET 63 of 106