



STATE	PROJECT NO.	YEAR	SHEET NO.	TOTAL SHEETS
KANSAS	54-87 K-8258-09	2005	3	54

DATE	
BY	
REFERENCE NOTED	
REFERENCE CHECKED	

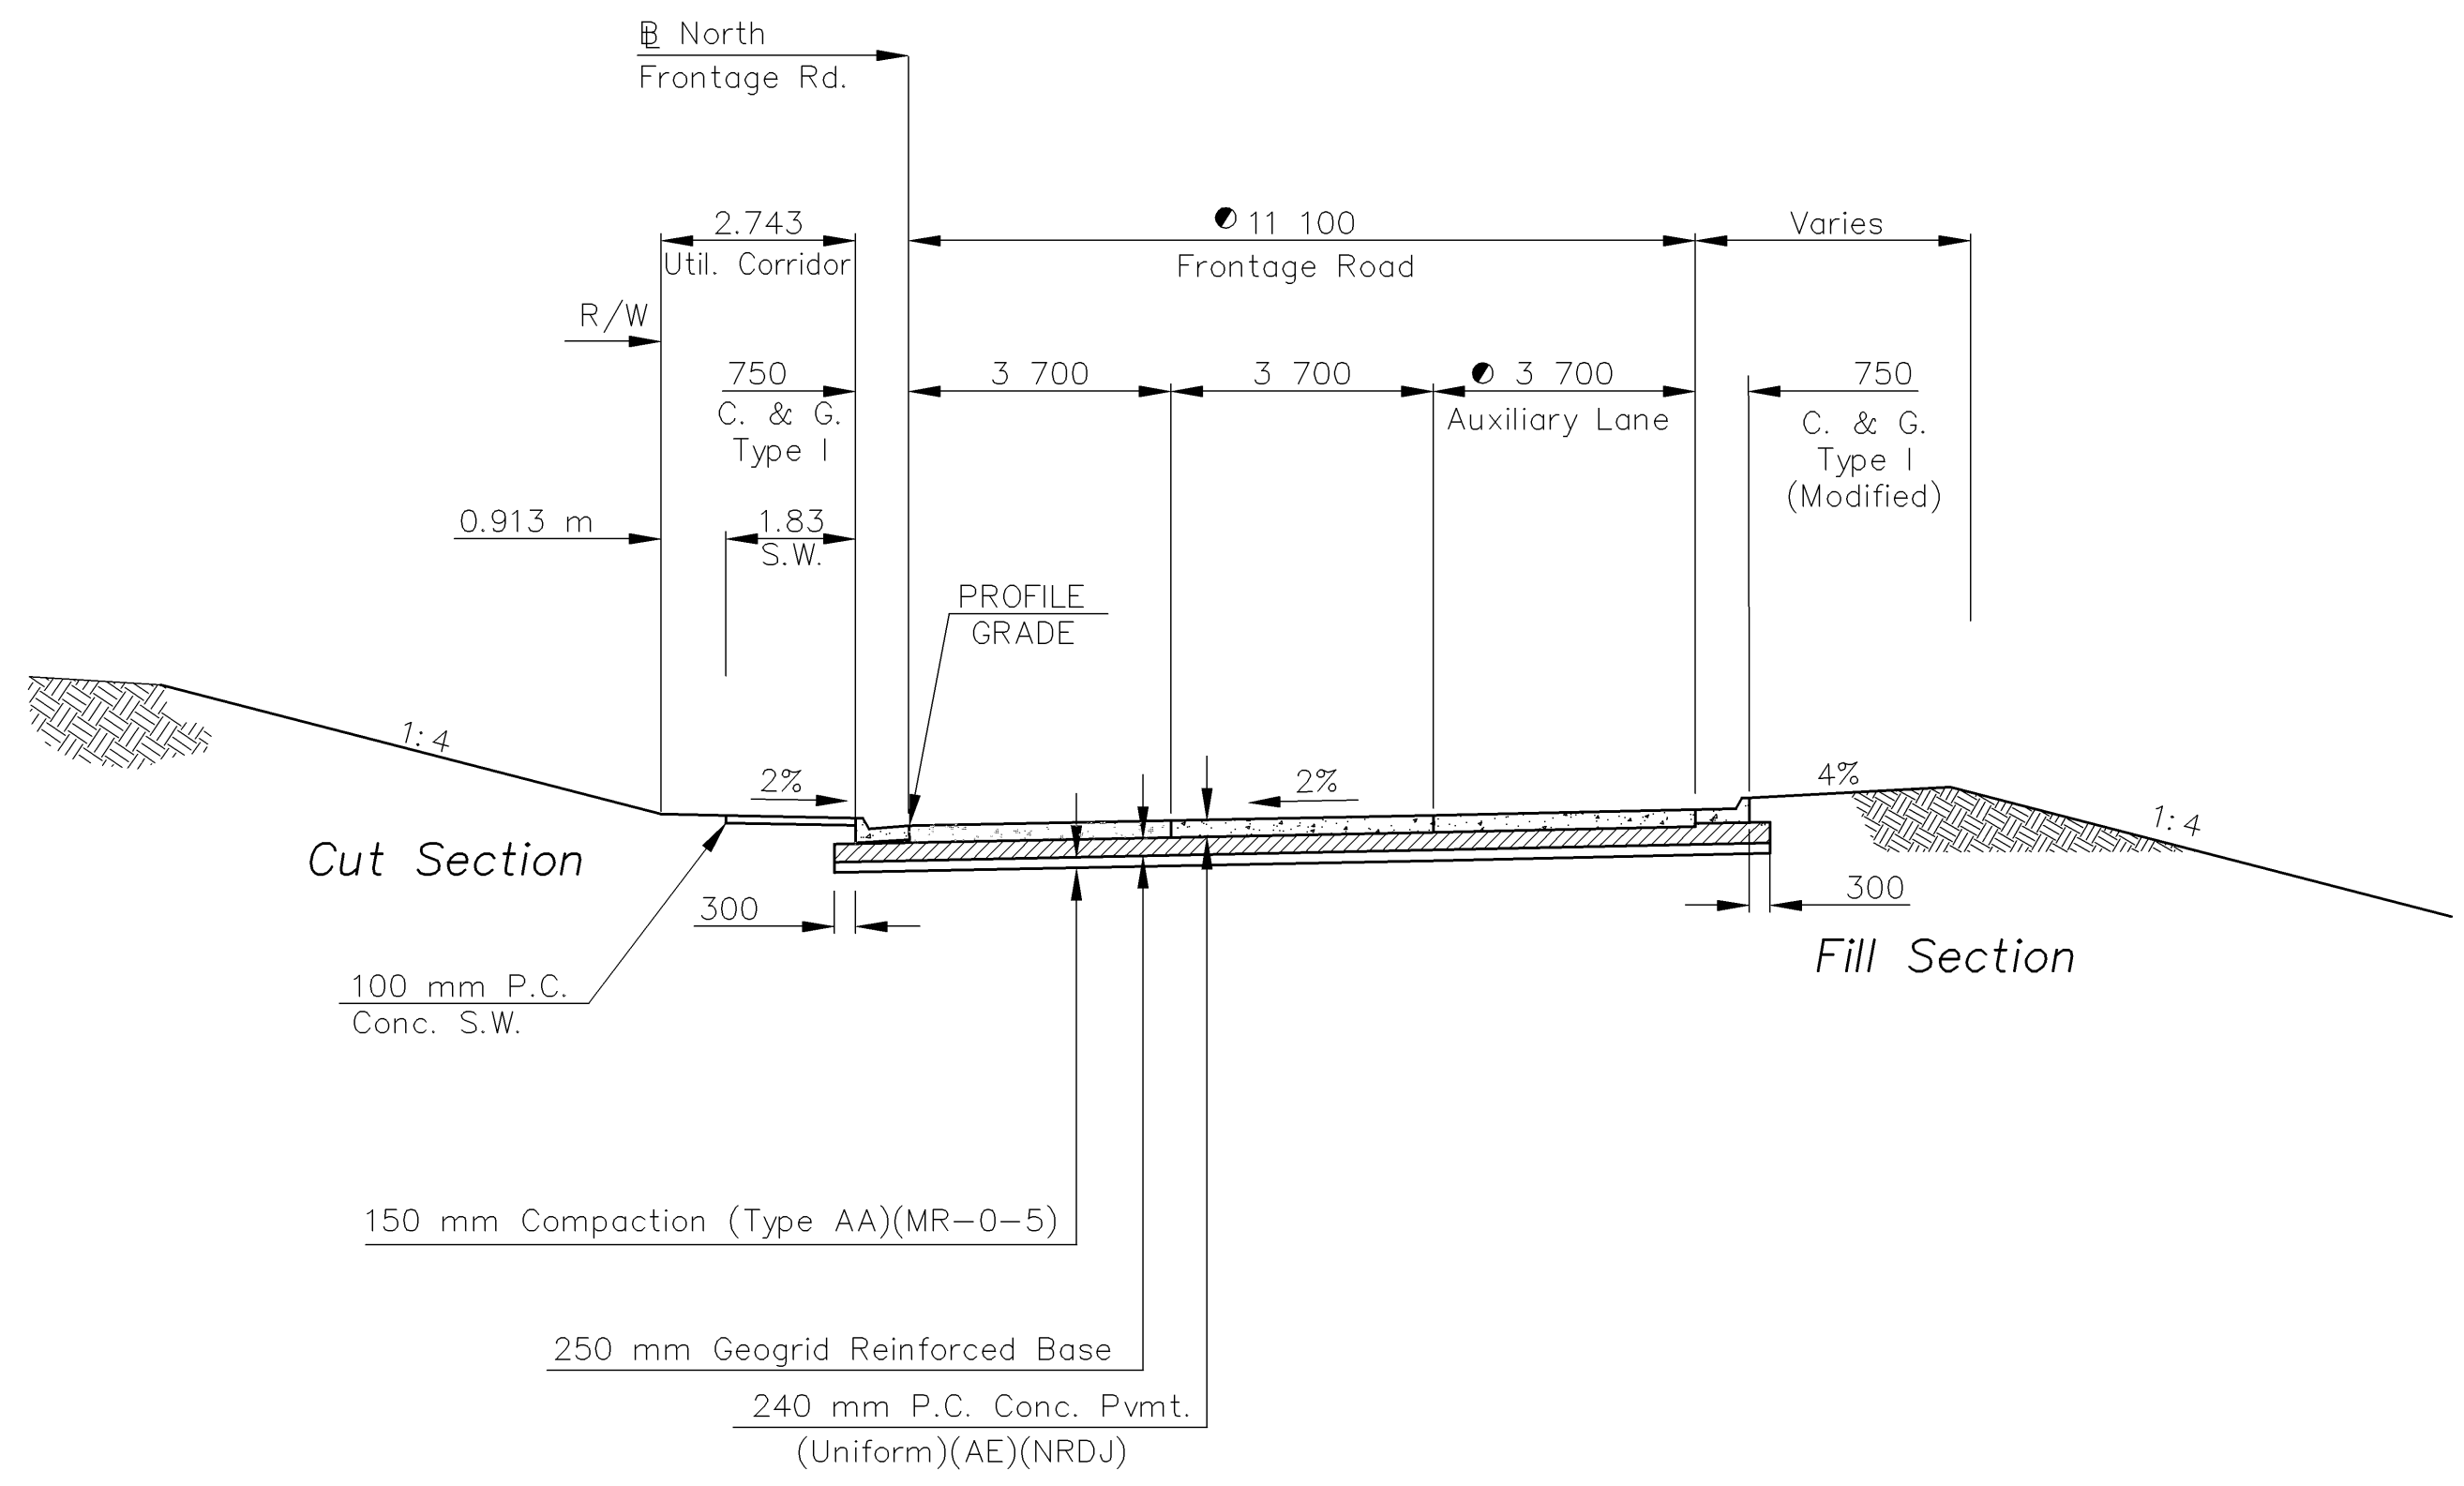


TYPICAL SECTION
NORTH FRONTAGE ROAD
Sta. 3+095.520 To Sta. 3+353.731

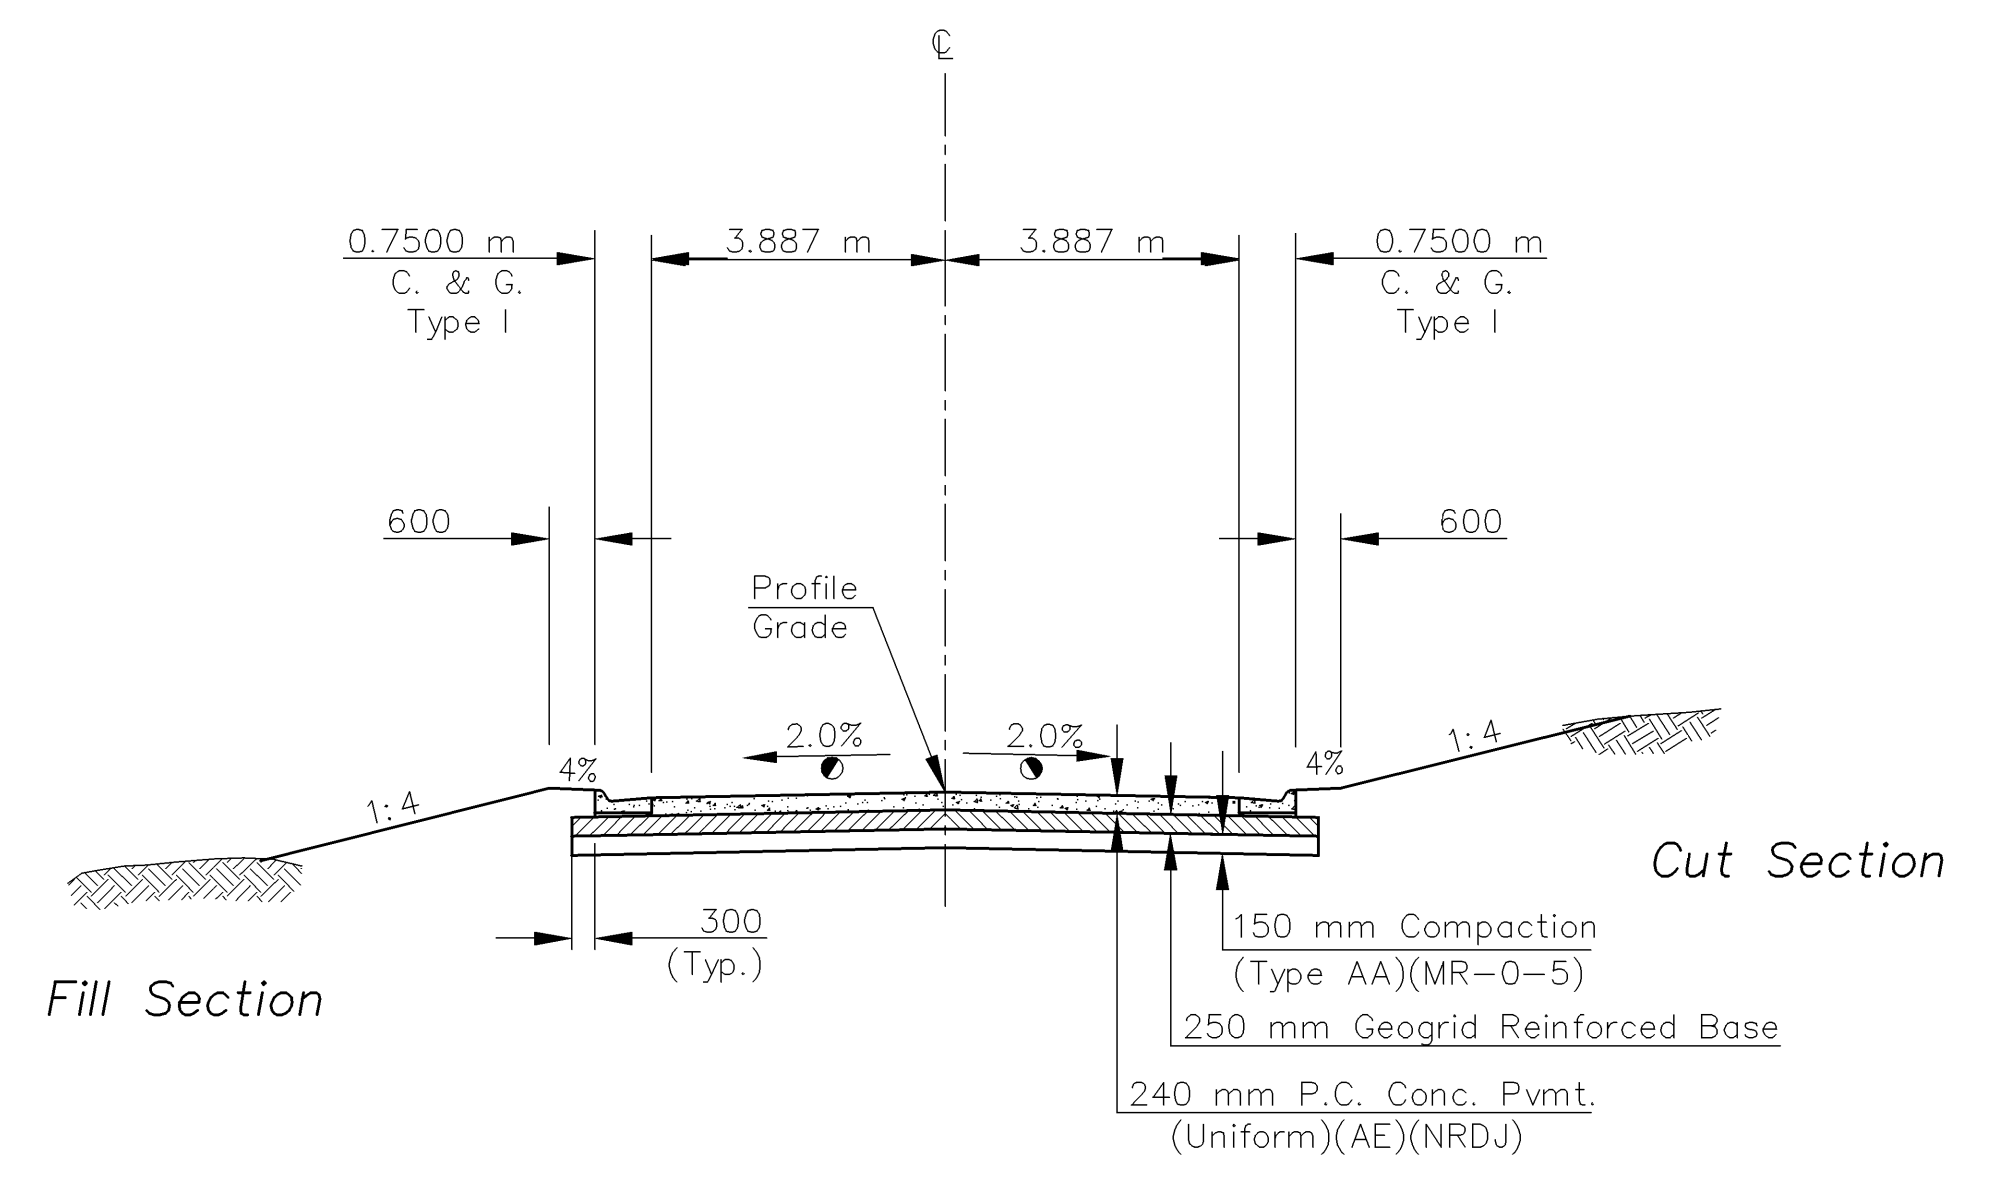

TYPICAL SECTION
ARMOUR FRONTAGE ROAD
Sta. 49+822.000 To Sta. 49+963.274

● Varies, See Plan Sheets

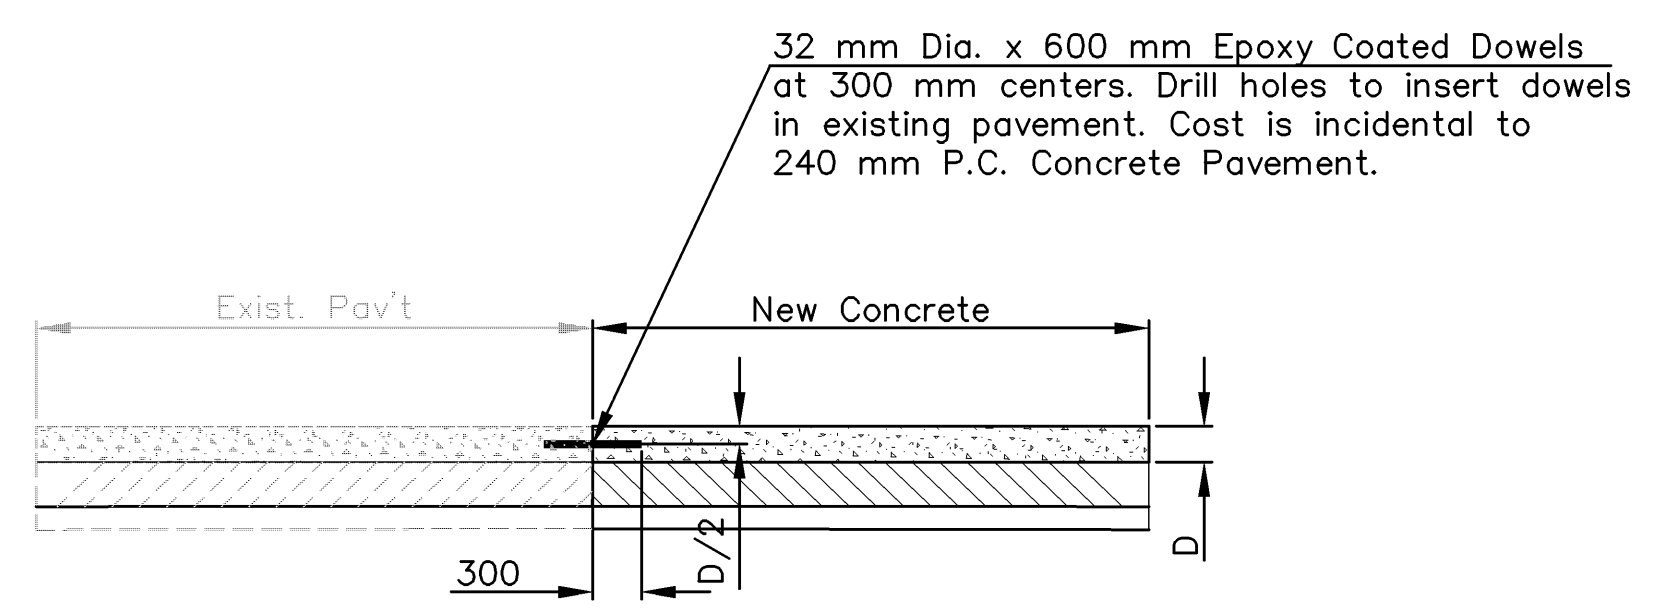

TYPICAL DETAIL
NEW TO EXISTING PAVEMENT

KANSAS DEPARTMENT OF TRANSPORTATION
TYPICAL SECTION
NORTH FRONTAGE ROAD
& ARMOUR FRONTAGE ROAD

Drawn by: []
Plotted: []
SCALE: []

